



DO NOT SCALE THIS DRAWING.  
 Architects are to be notified of any discrepancies.  
 Contractors must check all dimensions on site.  
 This drawing is subject to copyright laws and is for use on this project only.  
 For other information refer to the latest revision of any cross referenced drawings.  
 To be read in conjunction with relevant design standards/protocols.

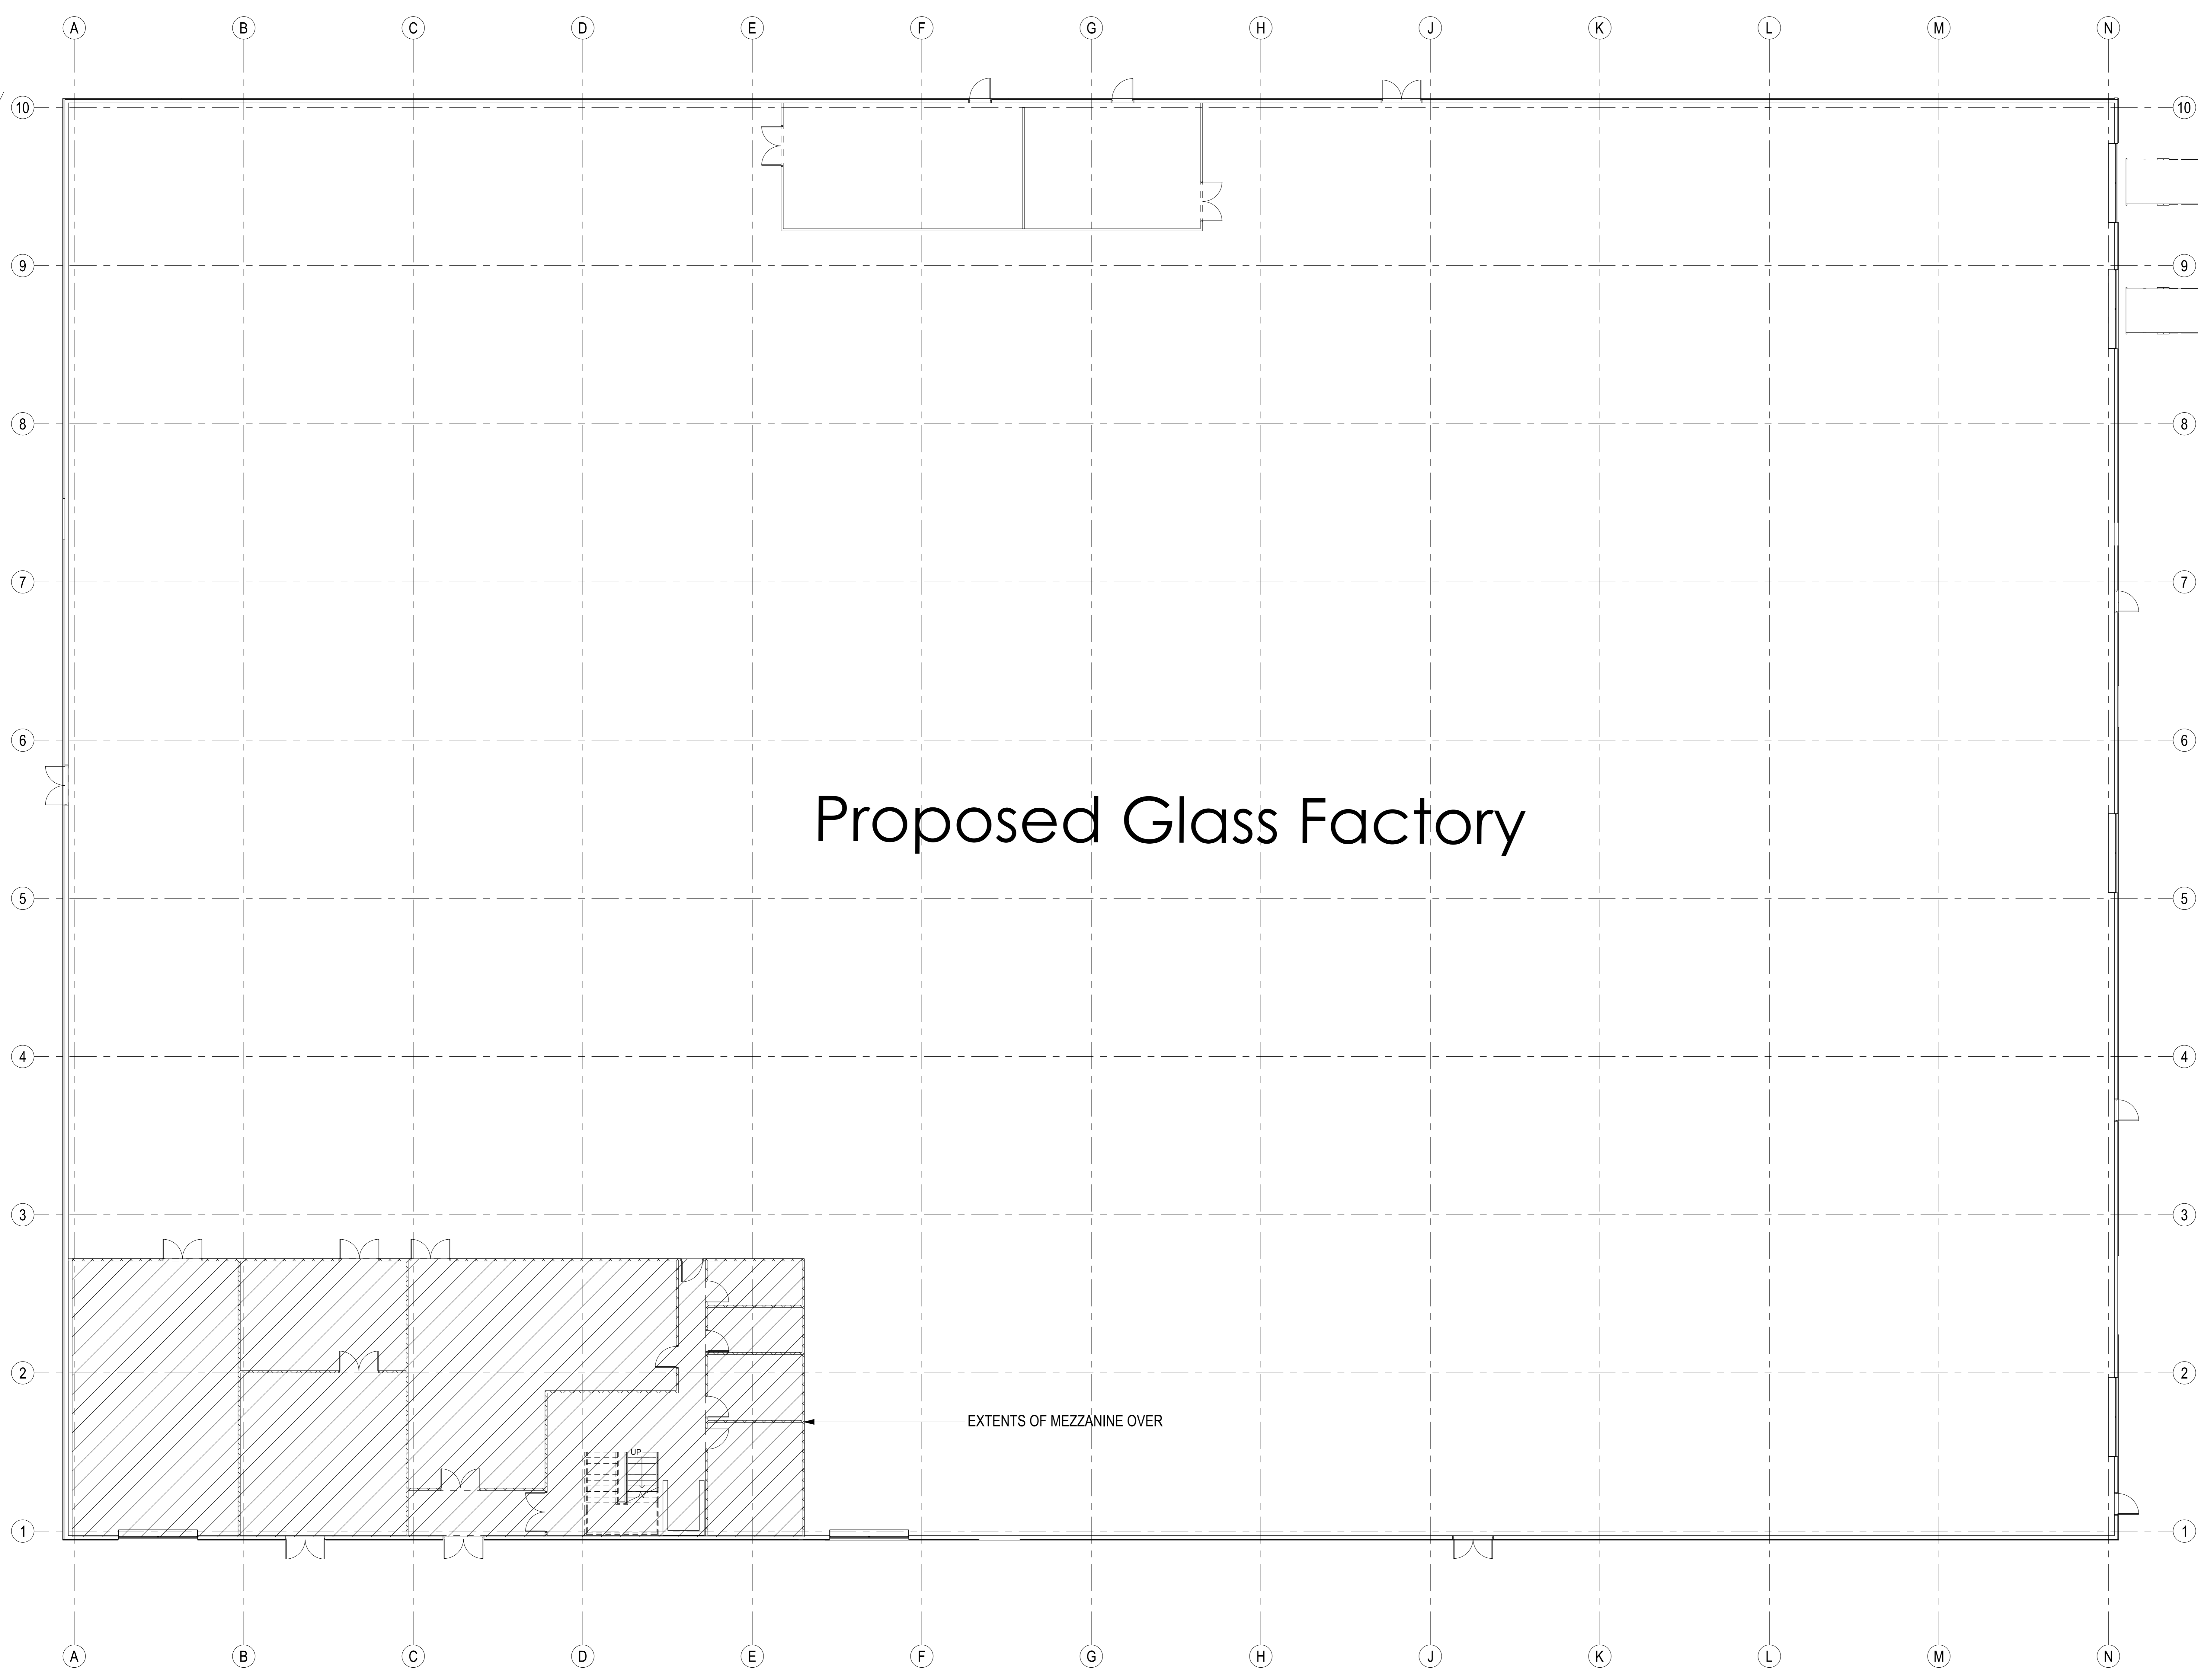

# Proposed Glass Factory

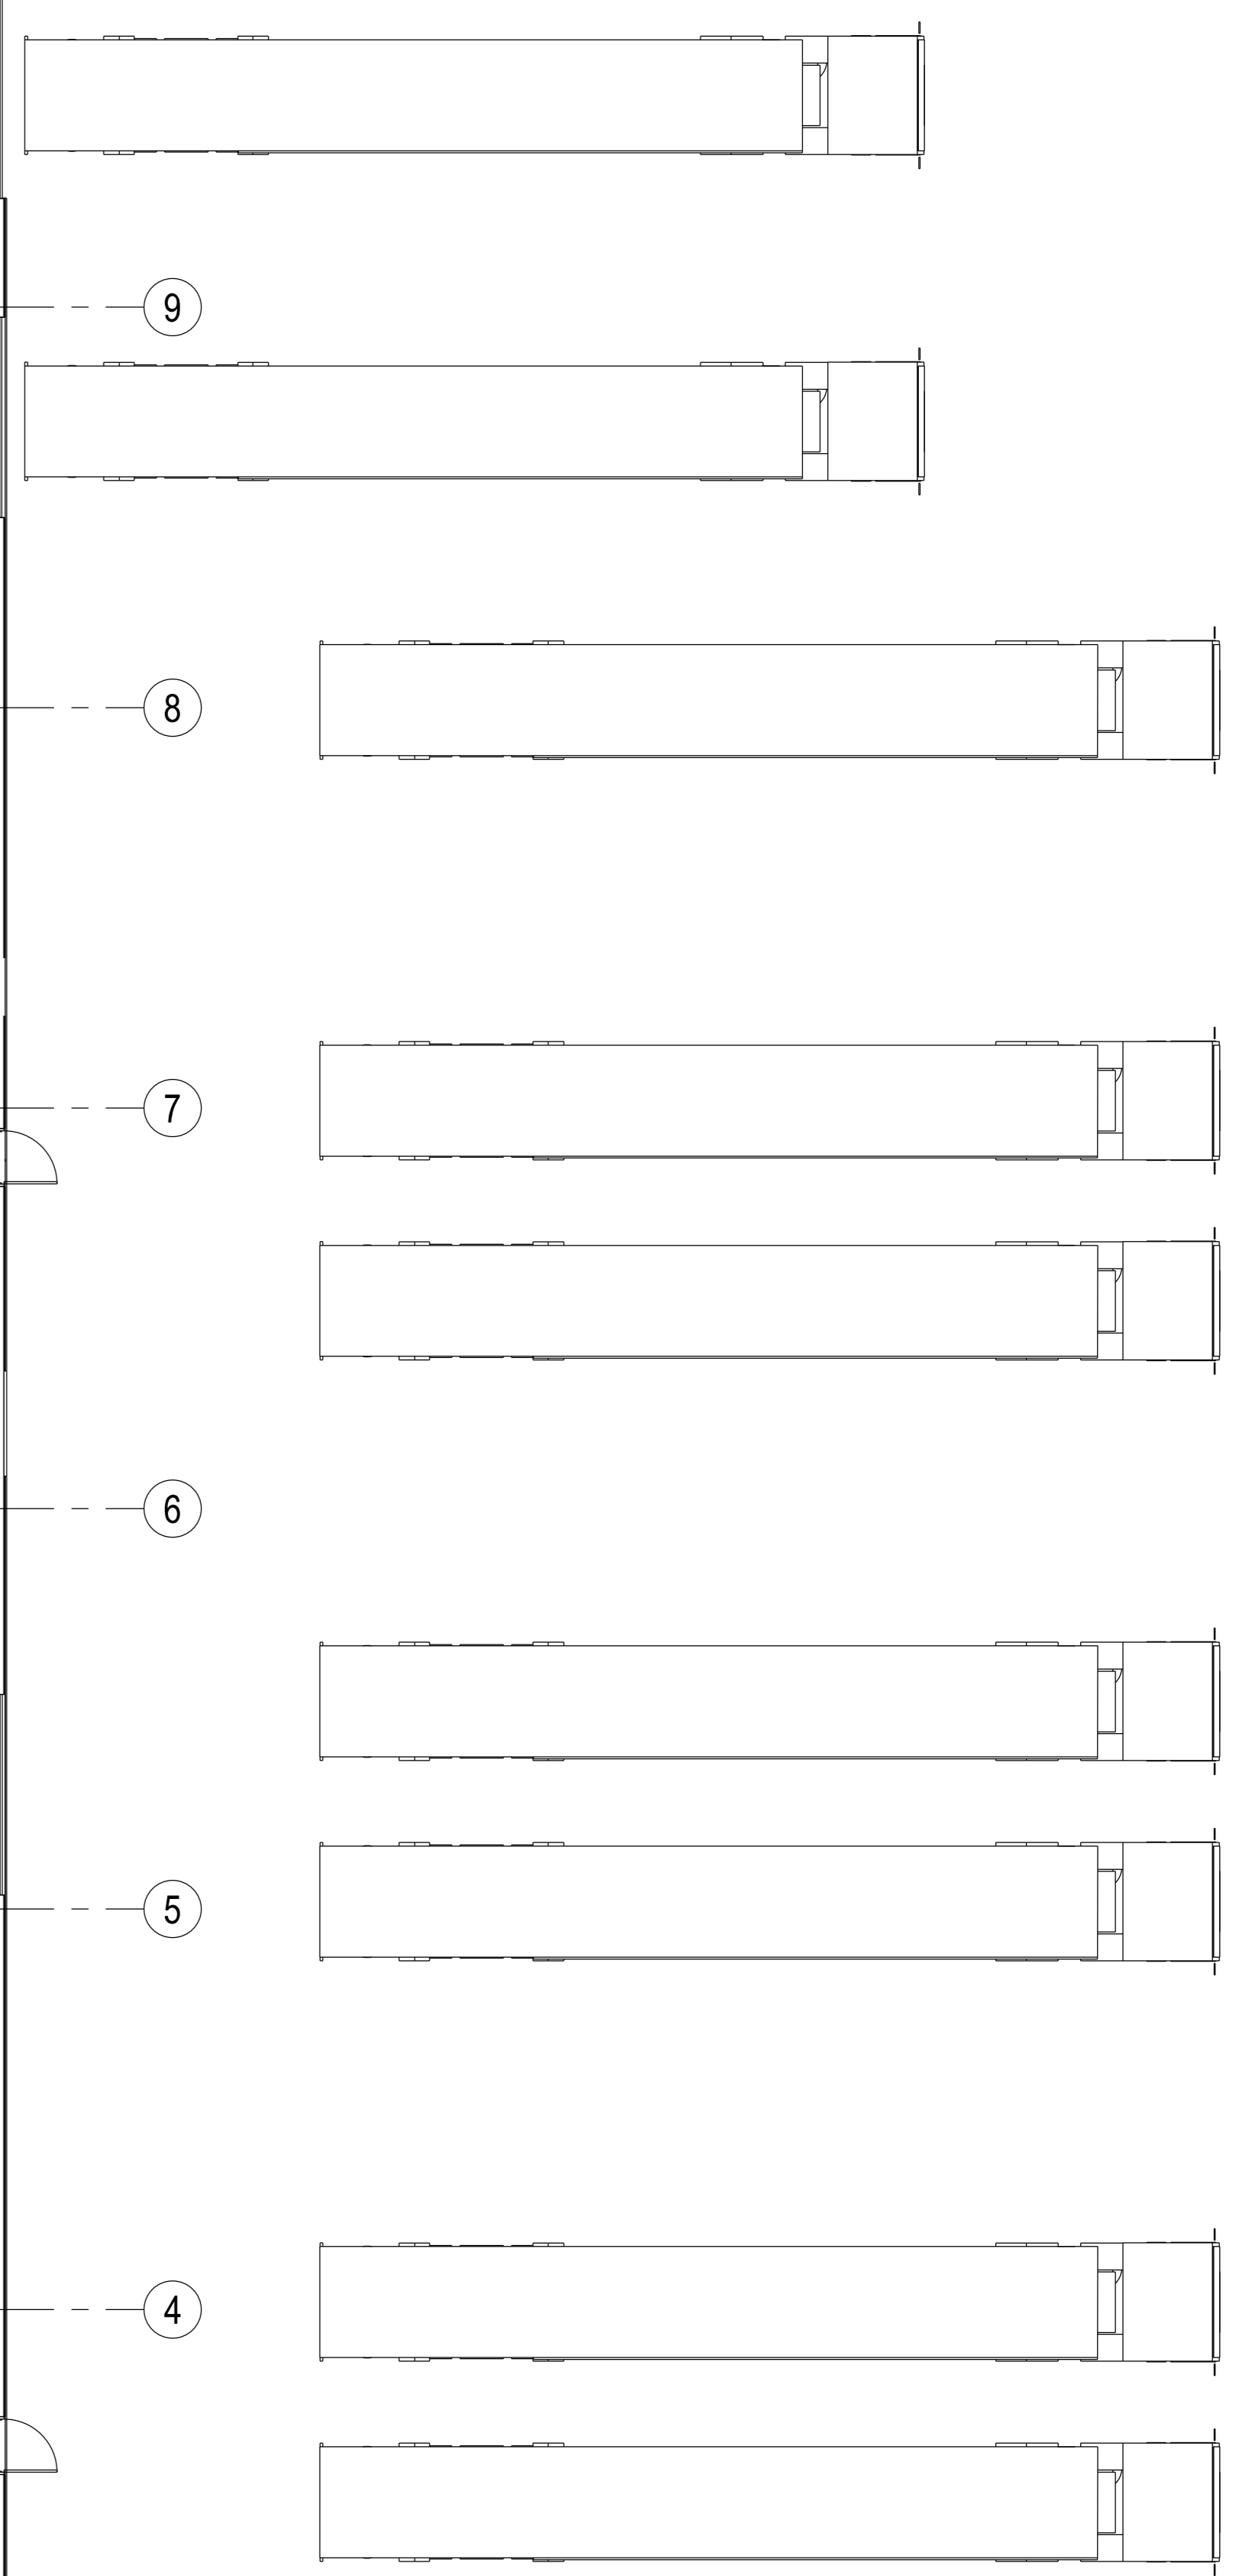

#	FIRST ISSUE	DRN/CKD
REV. DATE	DESCRIPTION	
AMENDMENTS		
STATUS: PLANNING		
CLIENT: SAFESTYLE UK		
PROJECT NAME: WAREHOUSE EXTENSION		
PROJECT ADDRESS: VALLEY ROAD, STATION ROAD INDUSTRIAL ESTATE, BARSLEY		
DRAWING TITLE: PROPOSED GLASS FACTORY PLAN		
JOB NO: 5454	DRG NO: P07	REVISION: B
DATE: FEB '16	SCALE: 1:100	SHEET SIZE: A0