




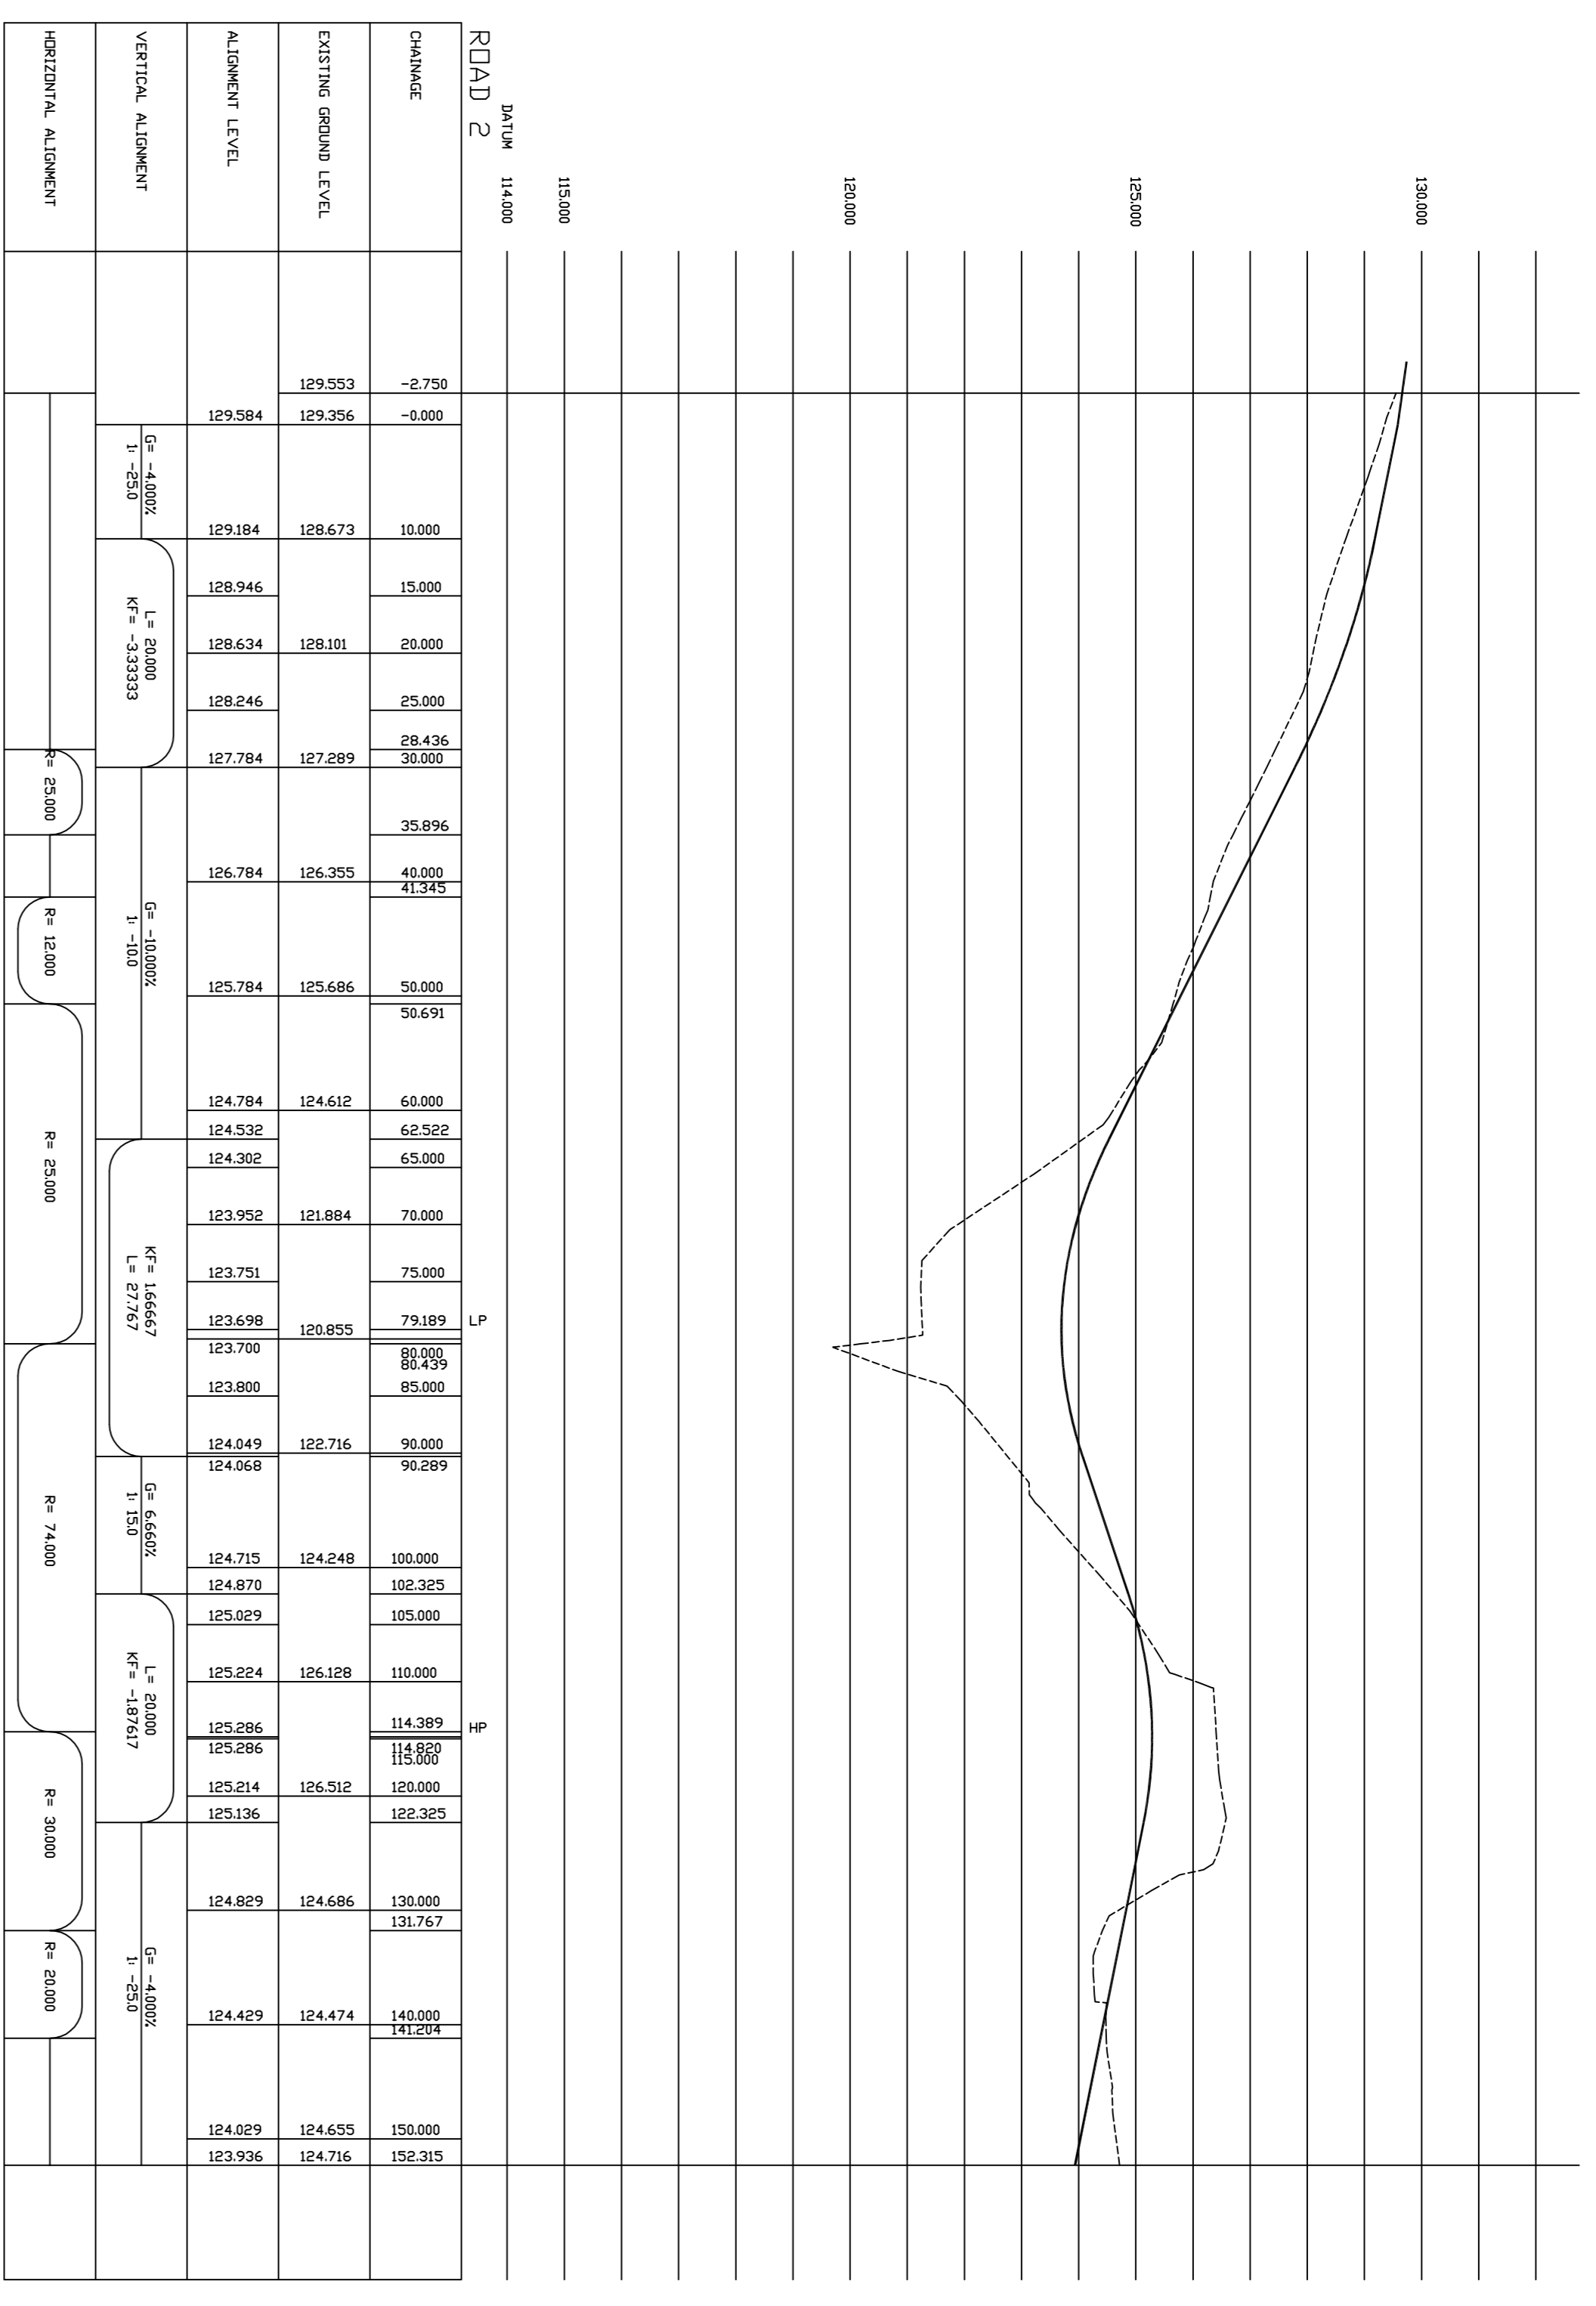

Road Longsection  
Scale 1:500 Hor  
1:100 Ver

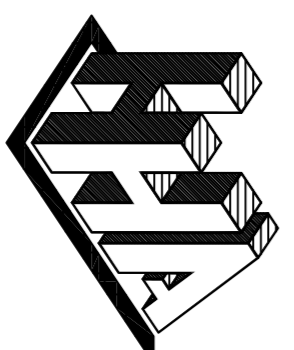

Road 1  
Scale 1:500 Hor  
1:100 Ver

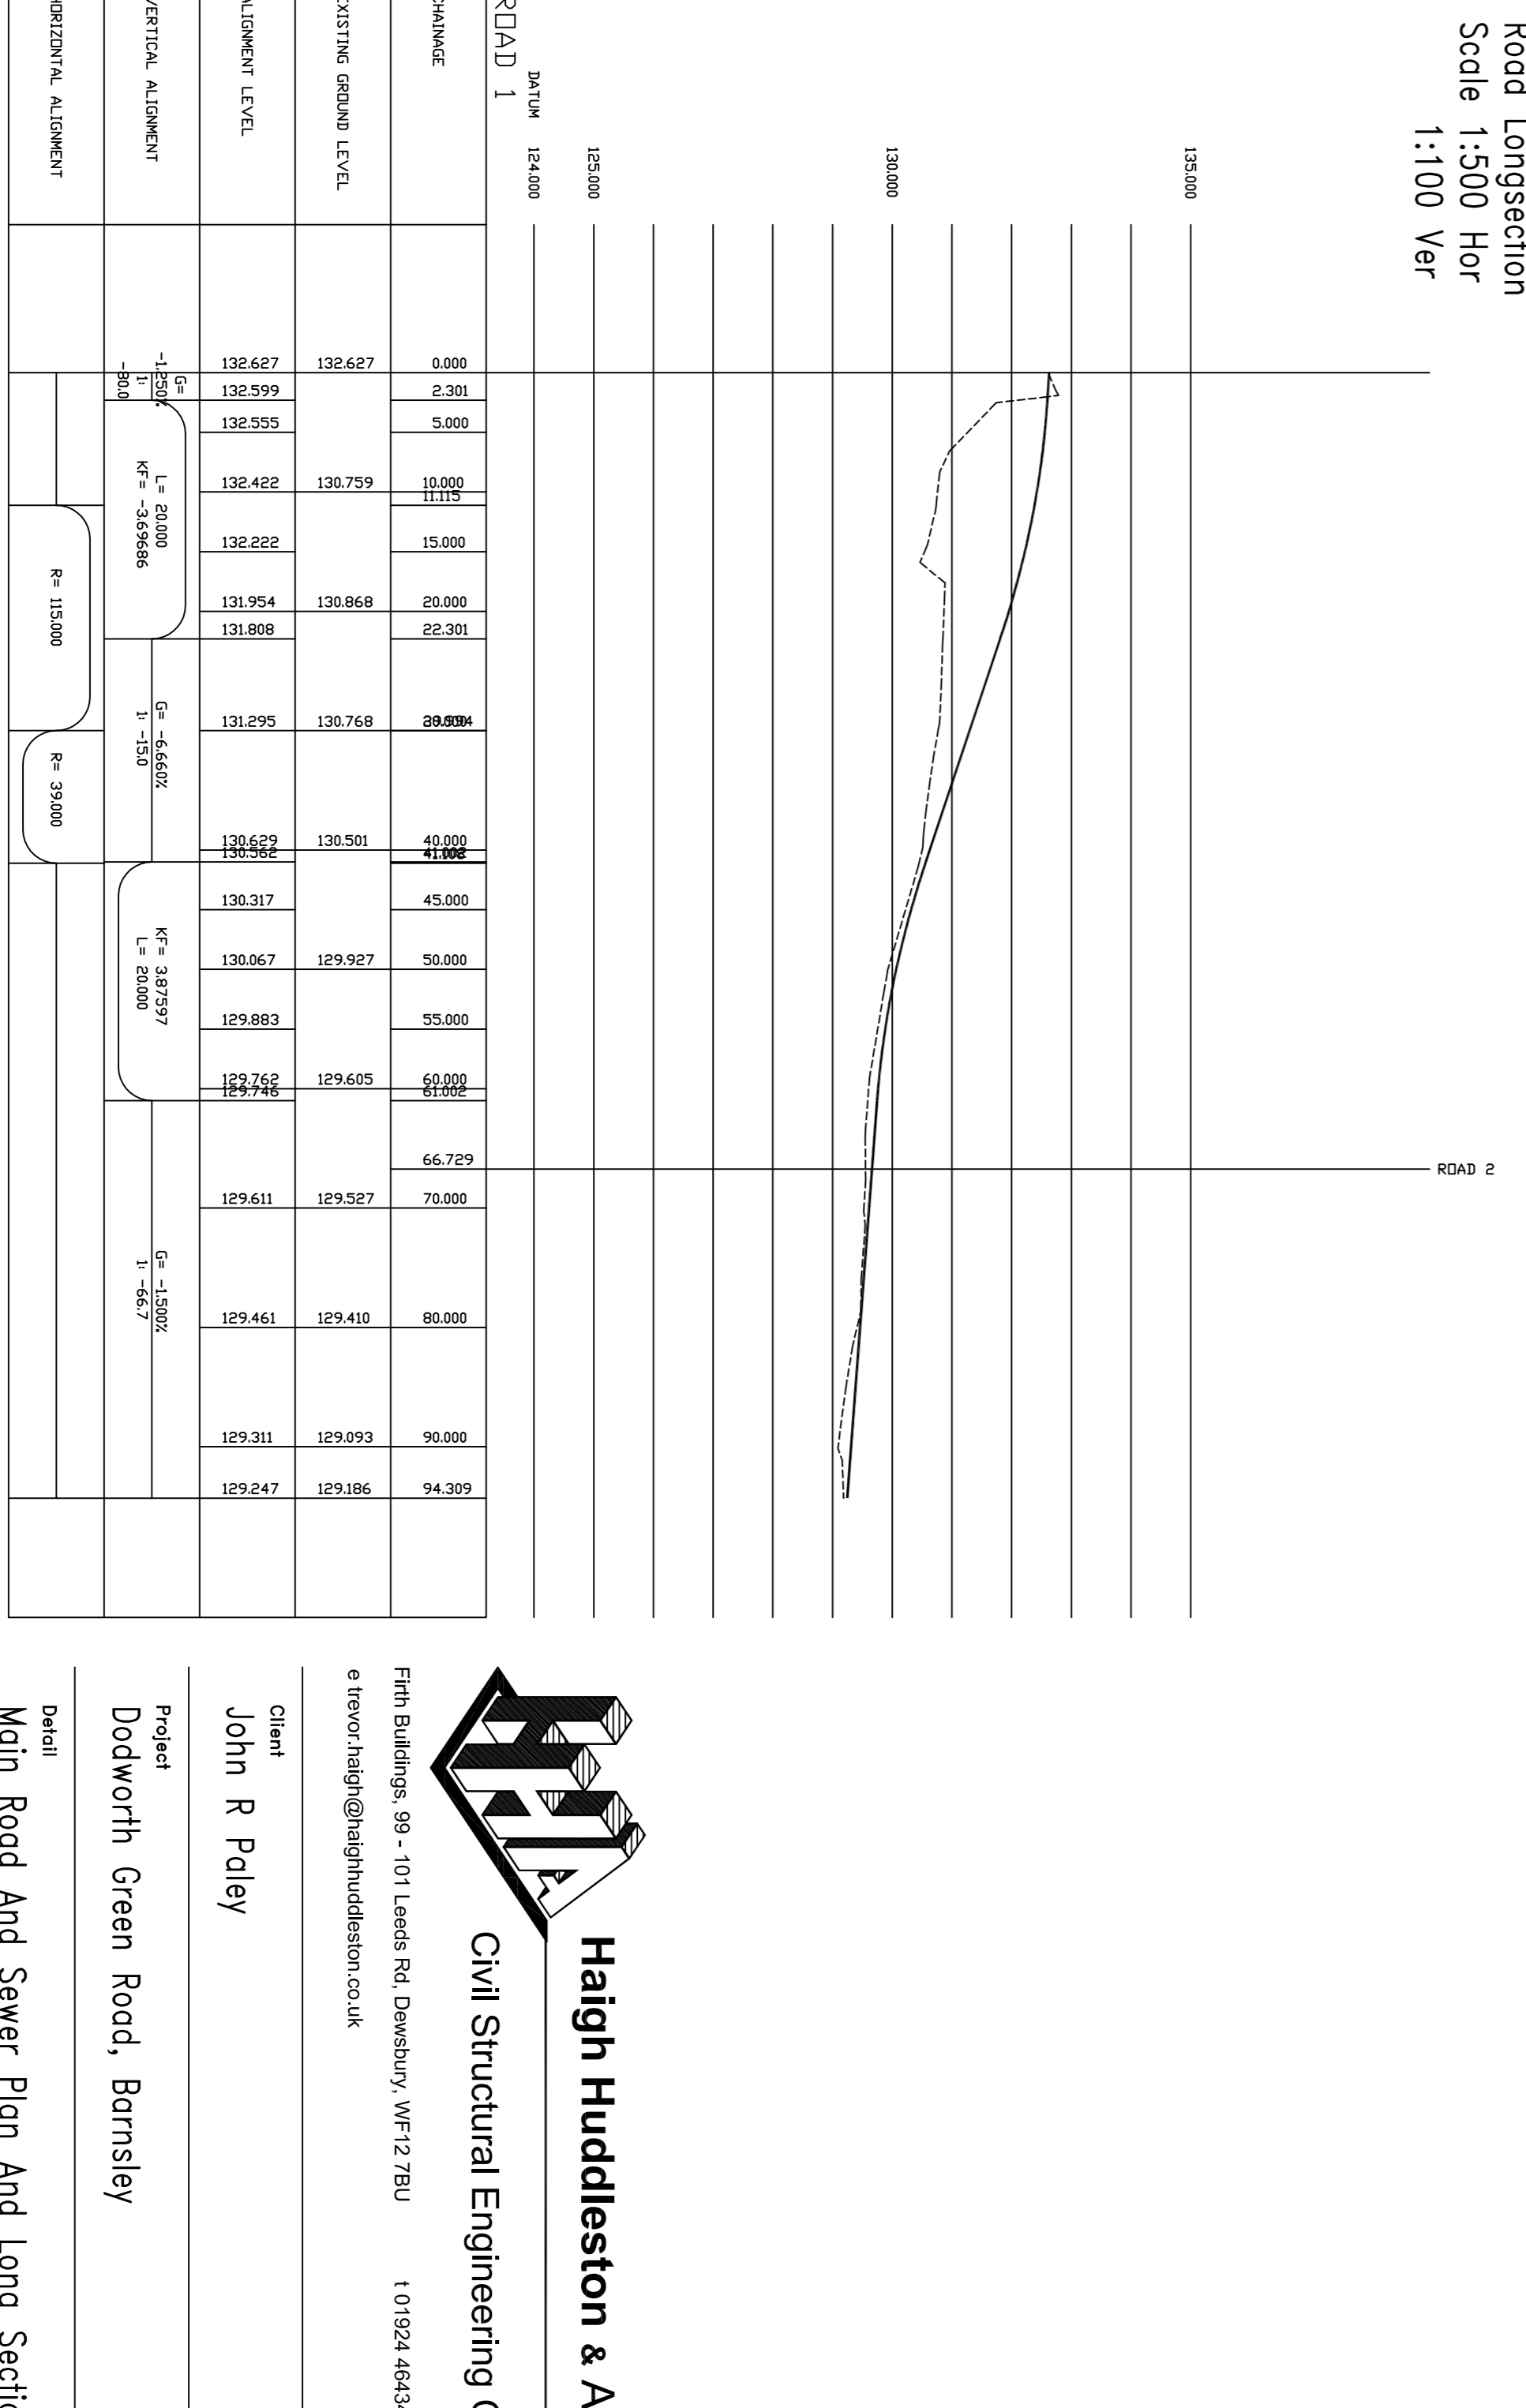

**Haight Huddleston & Associates**  
Civil Structural Engineering Consultants

Fifth Buildings, 99 - 101 Leeds Rd, Dewsbury, WF12 7BU  
e trevor.haigh@haighthuddleston.co.uk

Client  
**John R Paley**

Project  
**Dodworth Green Road, Barnsley**

Detail  
**Main Road And Sewer Plan And Long Sections**

Dwn MD    Ckd MD    Date Nov 08    Scale    Dwg No. E08/4378/01