




FRONT ELEVATION

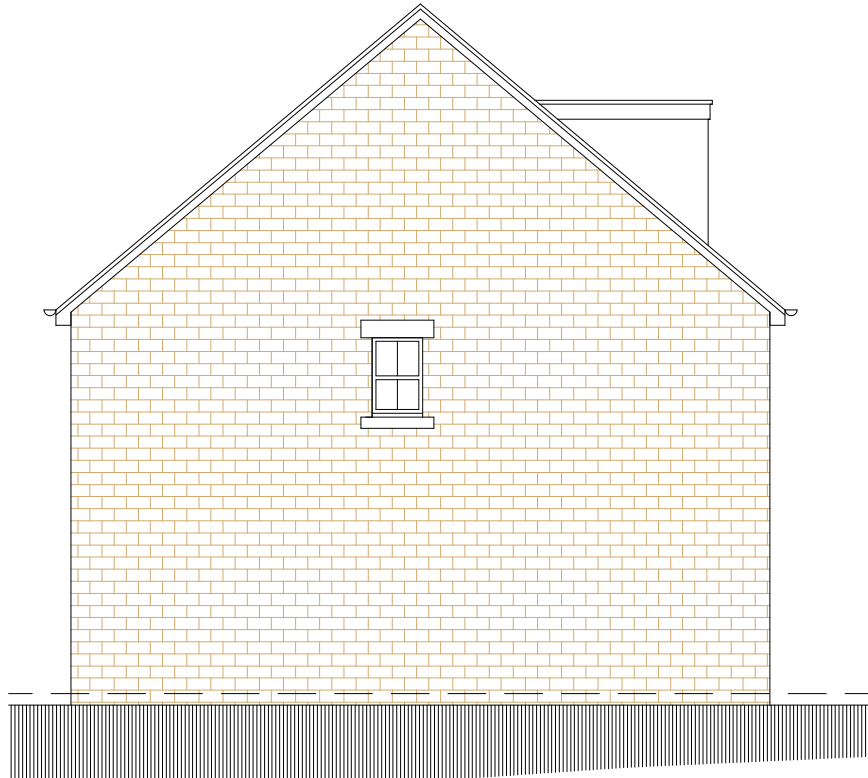


SIDE ELEVATION




REAR ELEVATION




SIDE ELEVATION

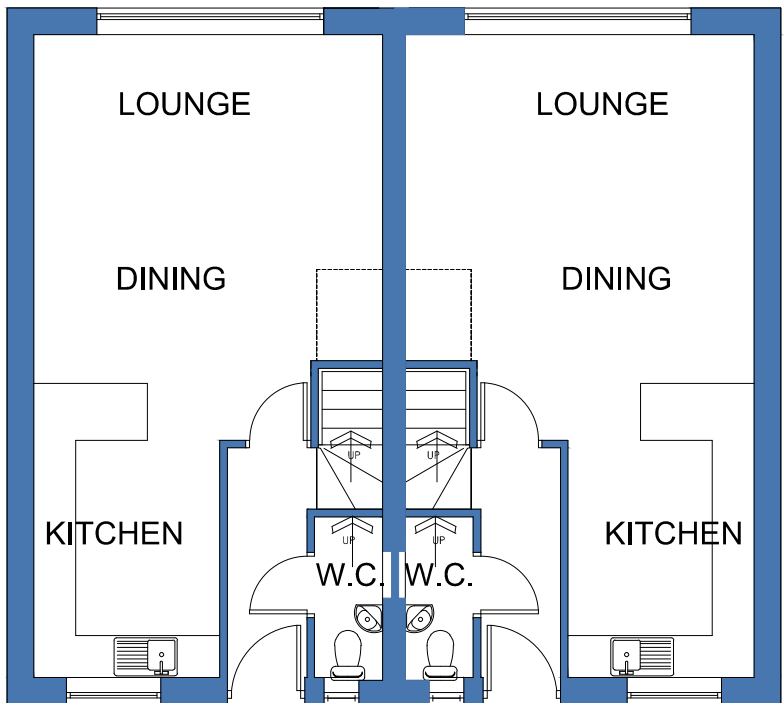

GROUND FLOOR PLAN

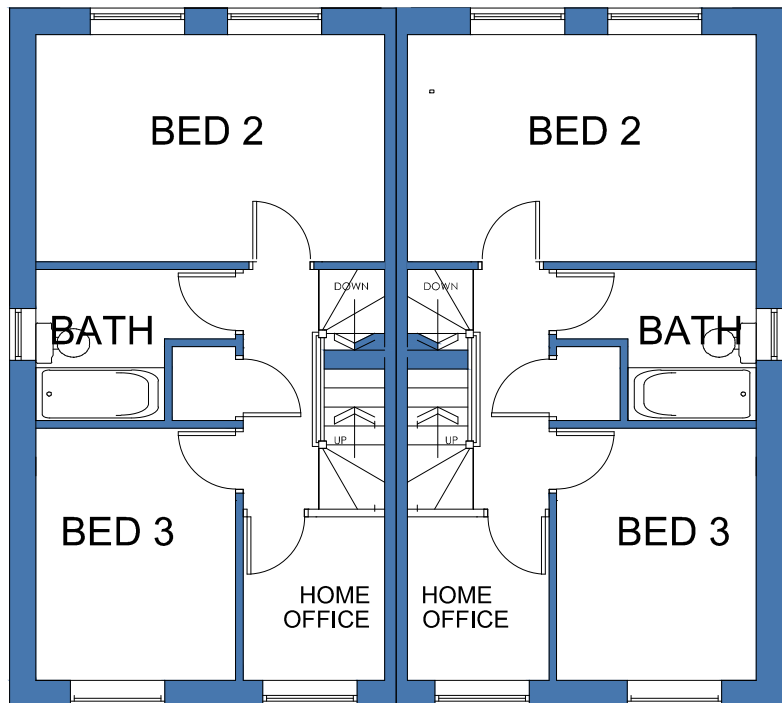

FIRST FLOOR PLAN

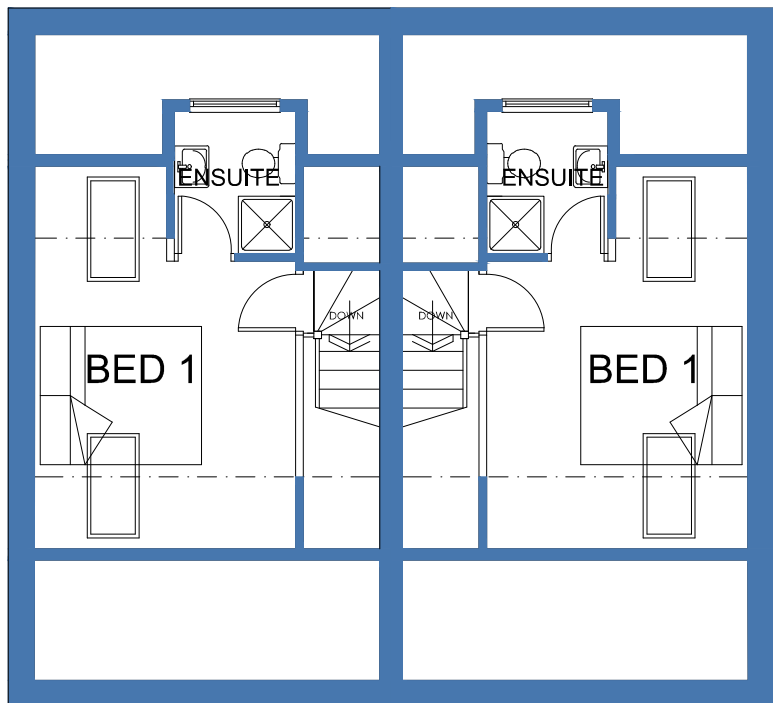

SECOND FLOOR PLAN

 WhiteAgus Architectural Services			OFFICE ONE, DRILL HALL, 11 EASTGATE, BARNSELEY, S70 2EU			Phone: 01226 208482 Email: info@whiteagus.co.uk Web: www.whiteagus.co.uk											
Project. RESIDENTIAL DEVELOPMENT AT FORMER HOYLAND METHODIST CHURCH HOYLAND, BARNSELEY						Client. E. J. LIDSTER (BARNSELEY) LTD											
Drawing Title. PLANS AND ELEVATIONS PLOTS 1 & 2						Date. JAN 2023		Scale. 1:100 @ A2									
						Ref. 22-173		Dwg. No. 02									
						Rev.											
Date			Suffix			Description			Date			Suffix			Description		