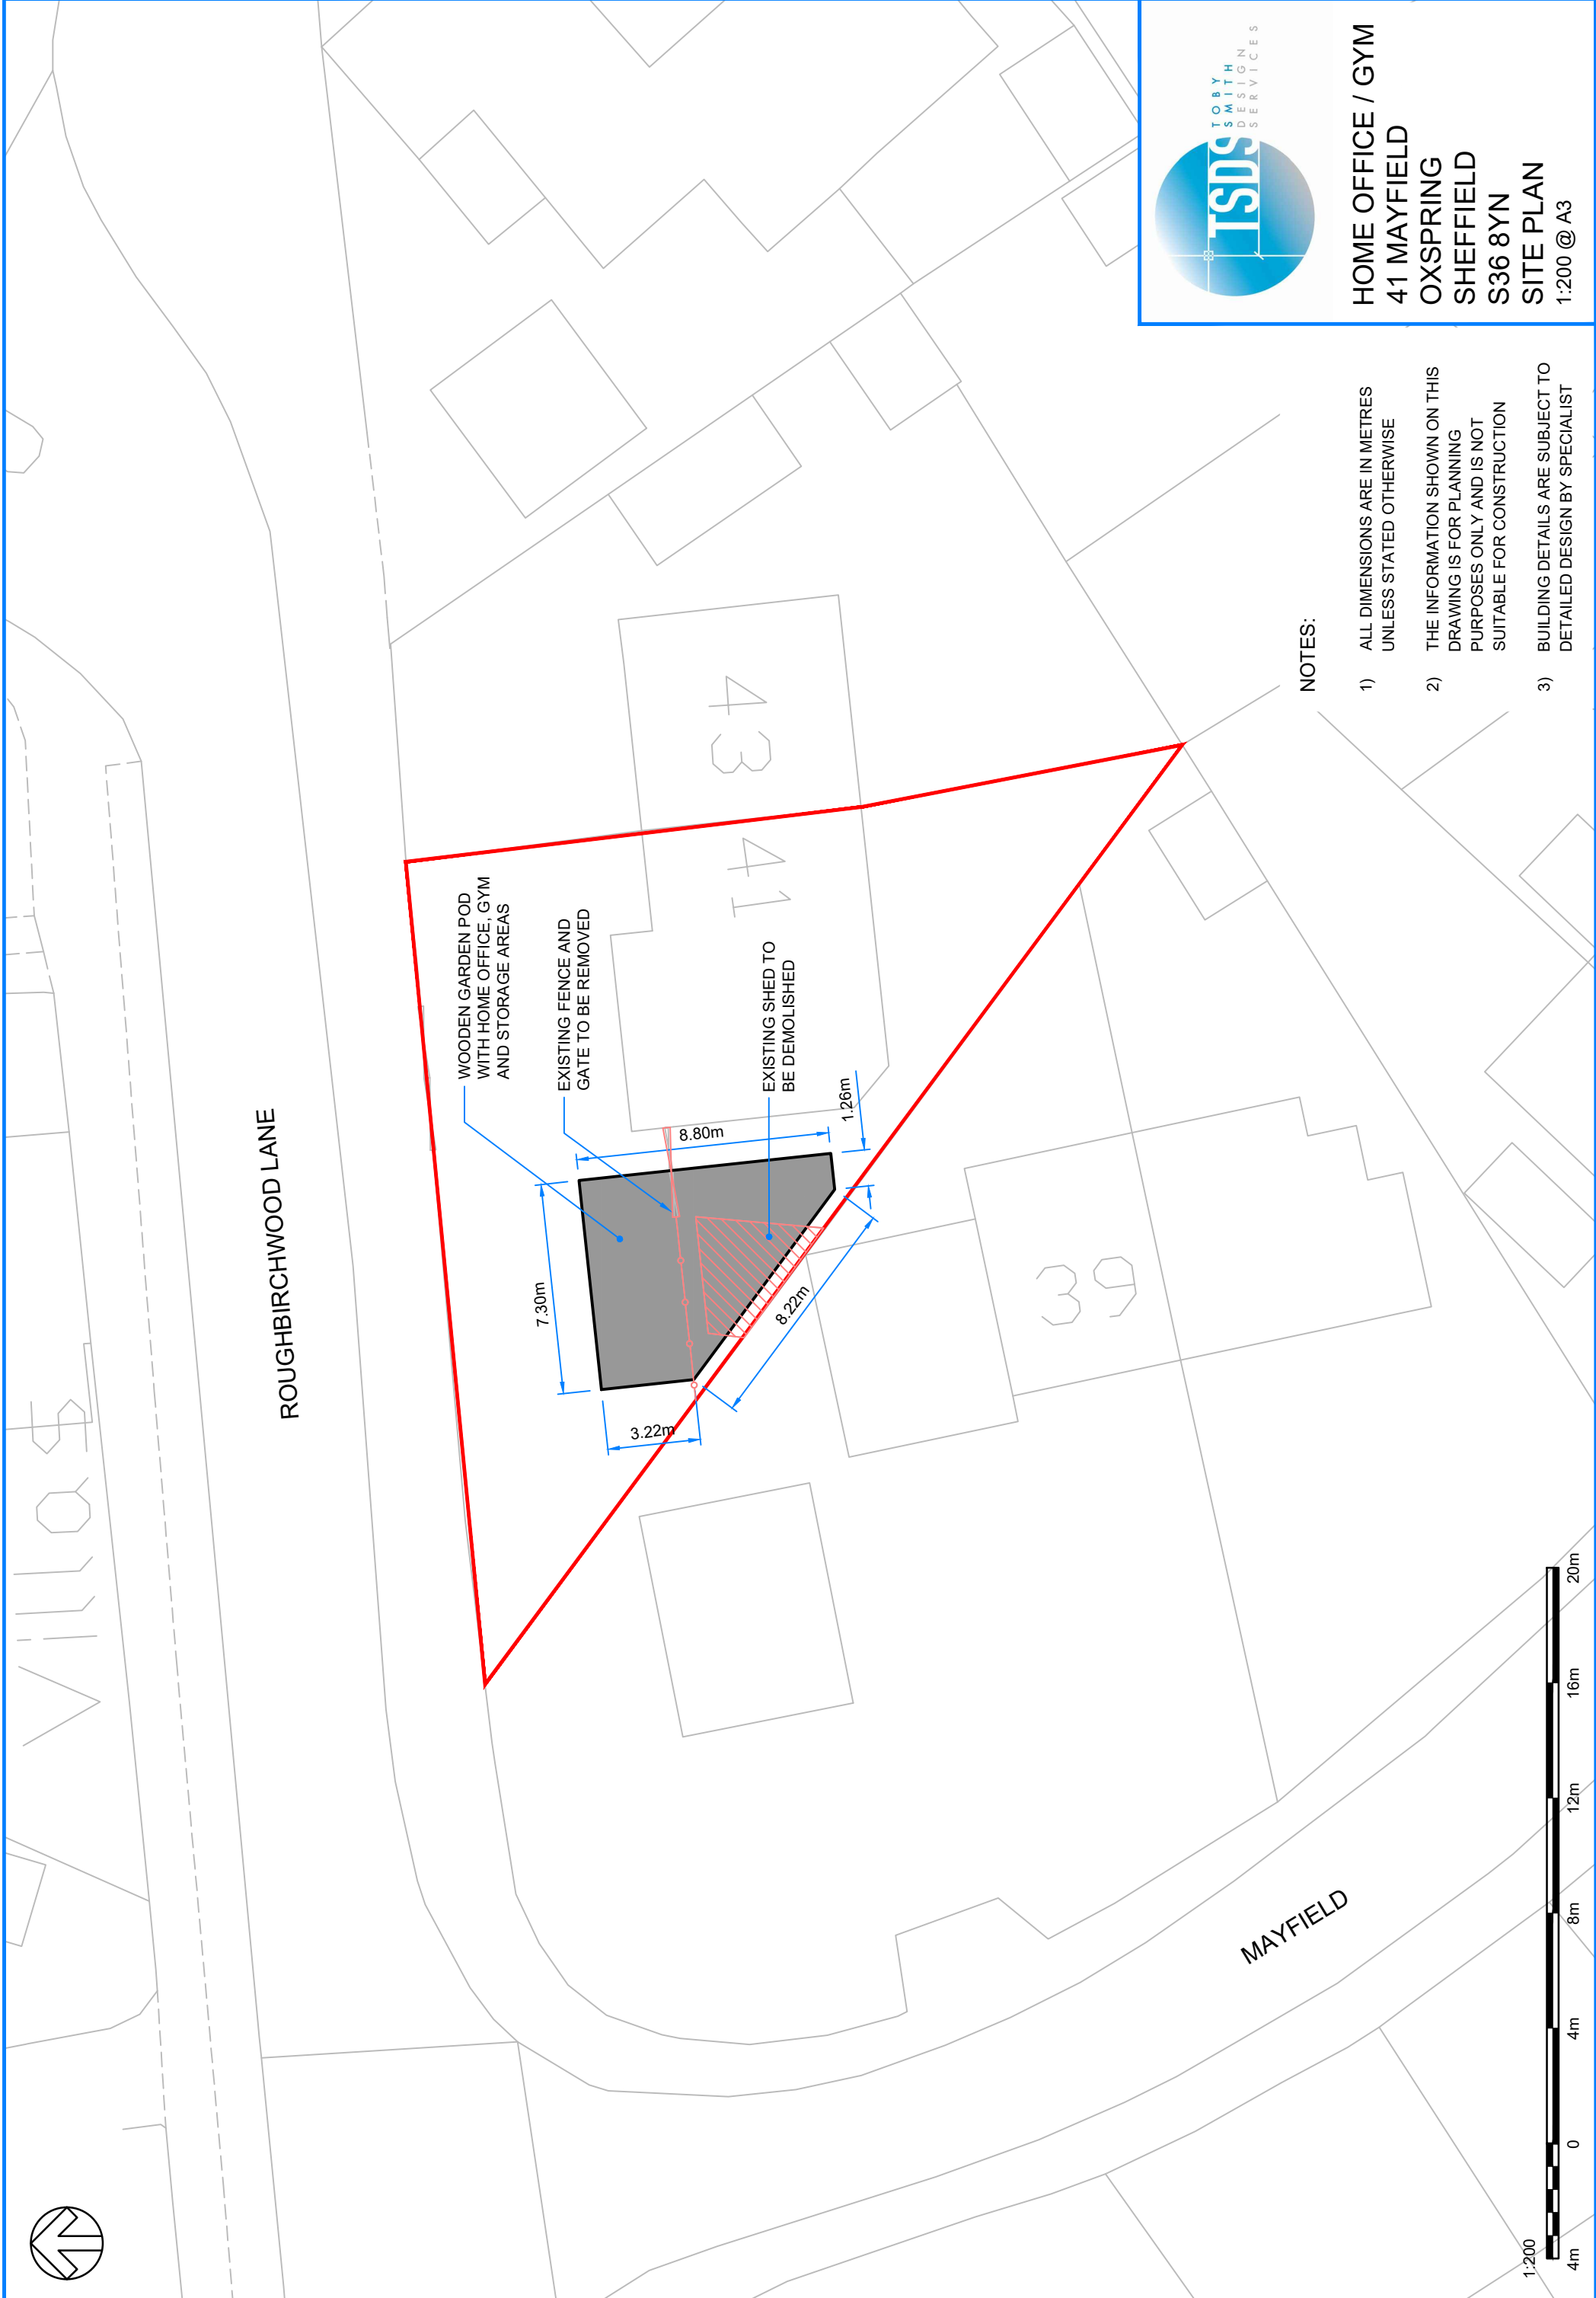


HOME OFFICE / GYM
41 MAYFIELD
OXSPRING
SHEFFIELD
S36 8YN
SITE PLAN
1:200 @ A3

NOTES:

- 1) ALL DIMENSIONS ARE IN METRES
UNLESS STATED OTHERWISE
- 2) THE INFORMATION SHOWN ON THIS
DRAWING IS FOR PLANNING
PURPOSES ONLY AND IS NOT
SUITABLE FOR CONSTRUCTION
- 3) BUILDING DETAILS ARE SUBJECT TO
DETAILED DESIGN BY SPECIALIST