

Notes:

PLANNING DRAWINGS - THIS DRAWING SHOULD NOT BE USED FOR ANY OTHER PURPOSES THAN THAT SPECIFIED HERE

COPYRIGHT - THIS DRAWING MAY NOT BE REPRODUCED OR MODIFIED IN WHOLE OR PART BY ANY PERSON OR ORGANISATION WITHOUT THE ARCHITECTS CONSENT. ISSUING COPIES TO THIRD PARTIES MAY NOT BE DONE WITHOUT THE ARCHITECTS CONSENT

Revision: --

Revision List:

0 5m

MATERIALS - PROPOSED

Walls - cream brick to match existing

Roof - concrete tiles to match

Windows - white PVCu to match

Doors - white or grey PVC or aluminium,

composite entrance door, colour tba

Gutters/ Pipes - Black PVCu

Project/ Client: 12 New Smithy Avenue / Womersley

Drawing Title: Elevations - Proposed


Drawing Number: 2054/TP/006

Scale at A3: 1:100

Date: Jun 18



North Elevation - Proposed

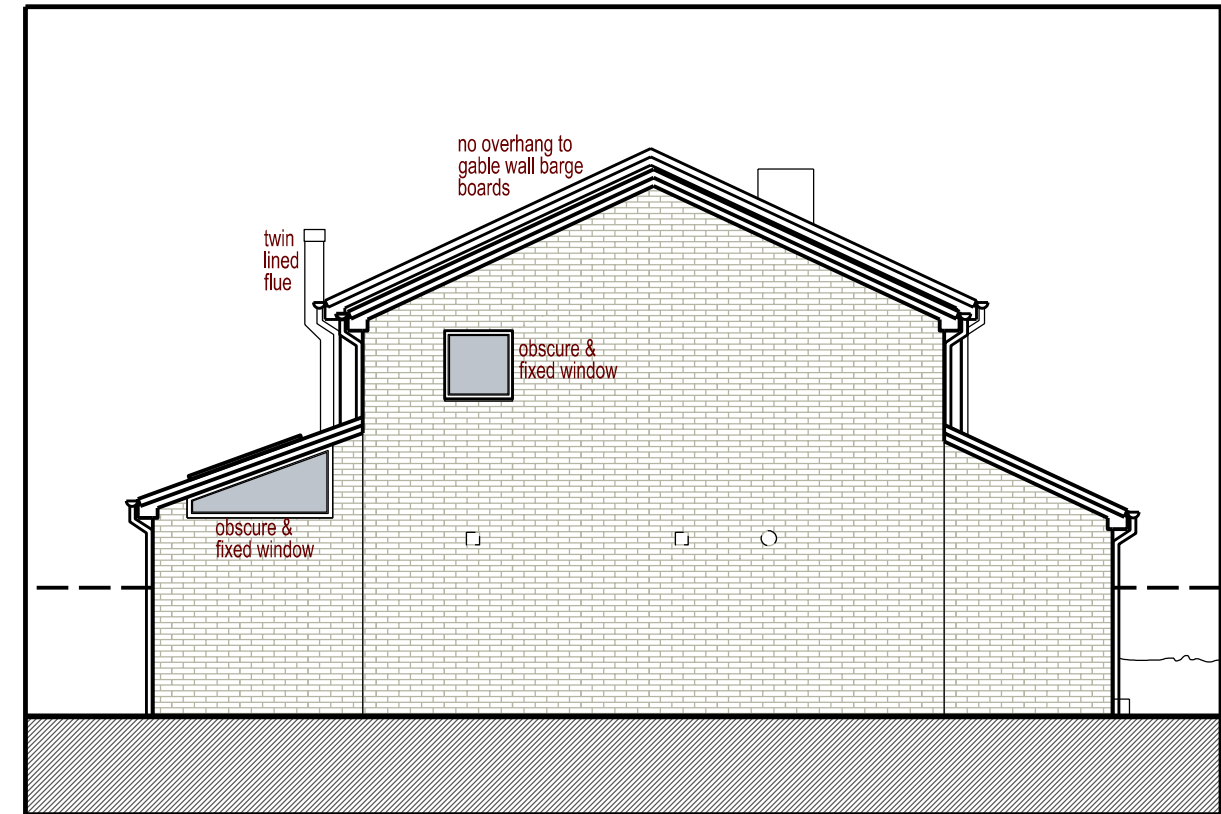

West Elevation - Proposed



South Elevation - Proposed