



GROUND FLOOR



FIRST FLOOR

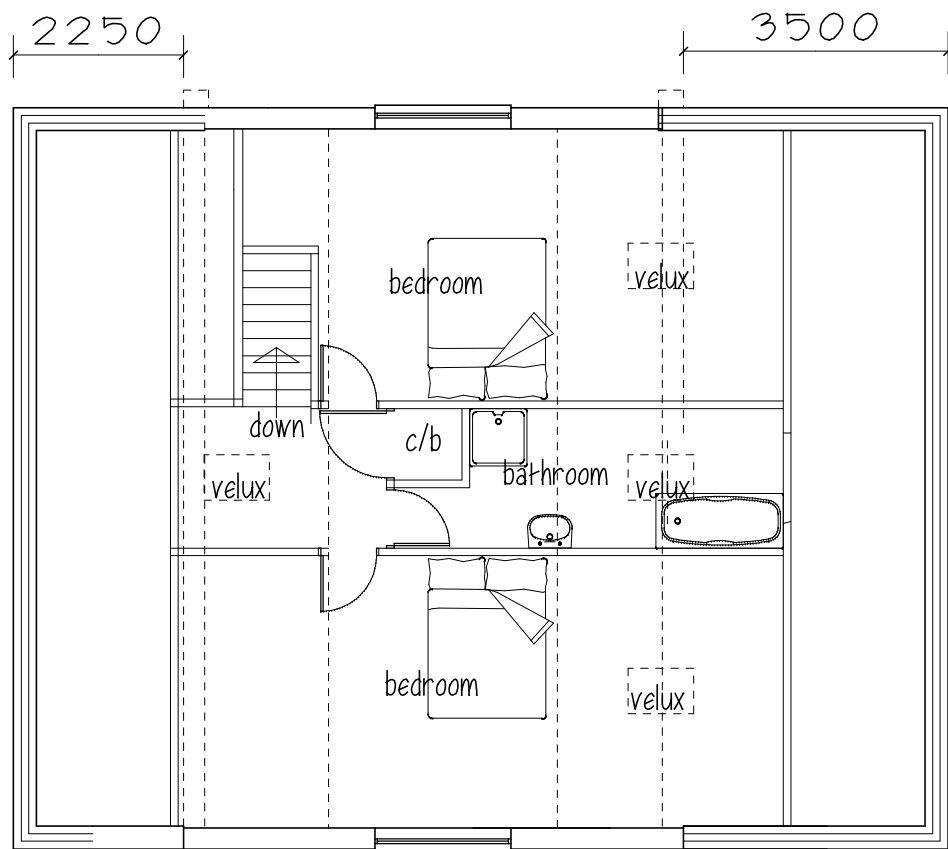


REAR ELEVATION

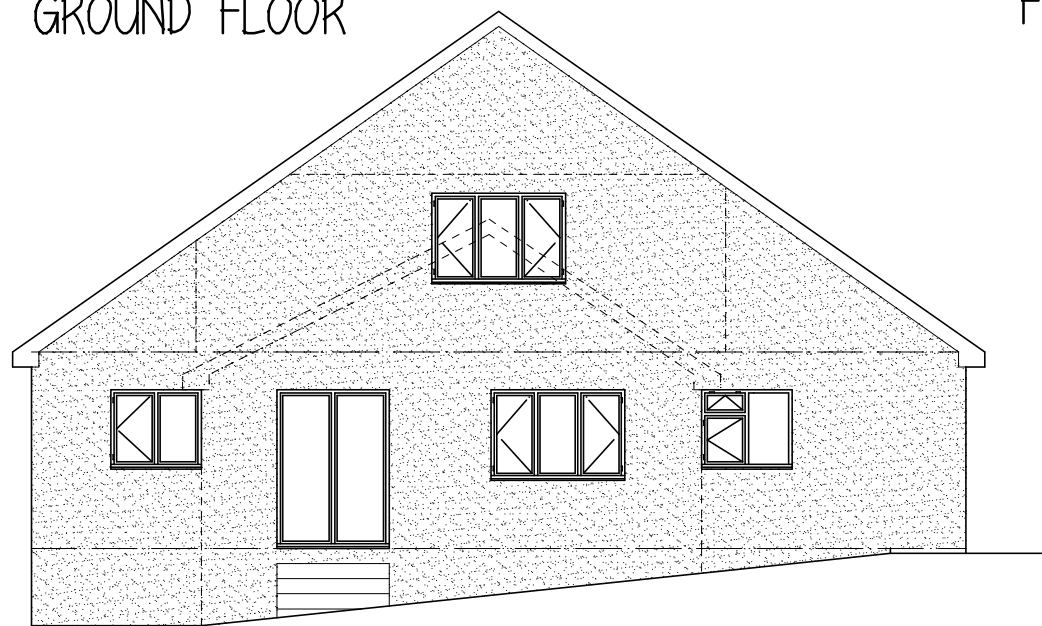


REAR ELEVATION

WALLS - rendered  
WINDOWS - anthracite UPVC

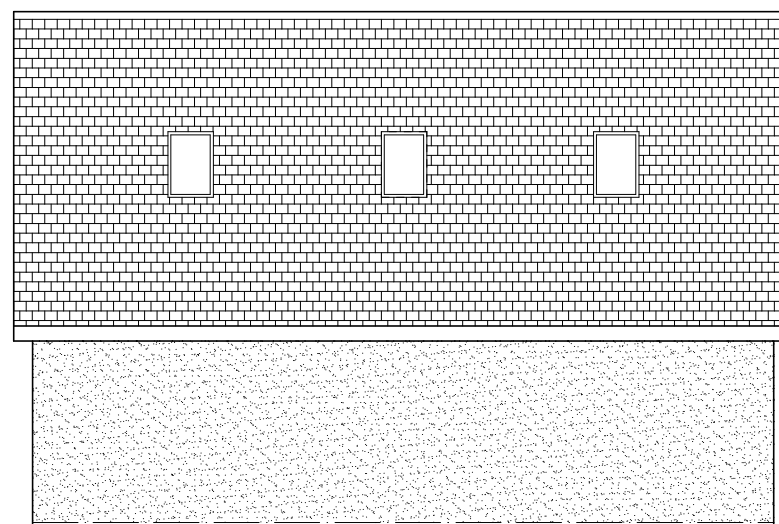

SIDE ELEVATION

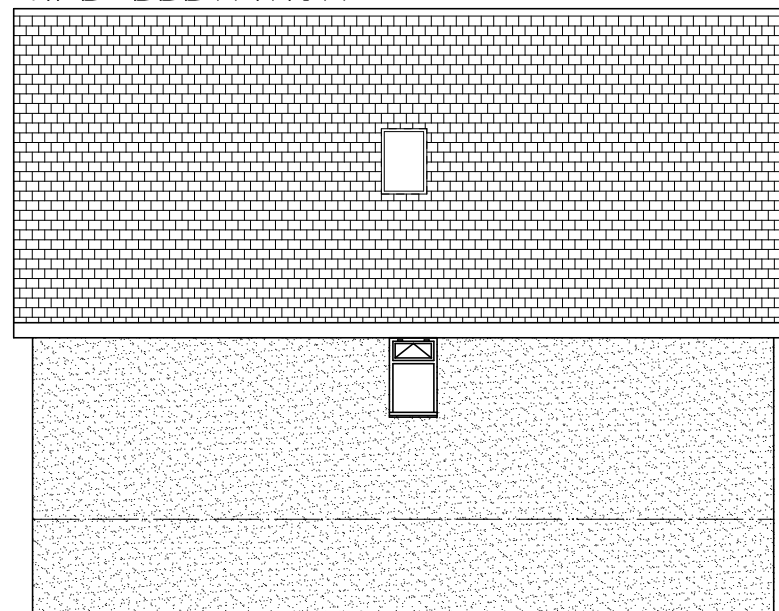

SIDE ELEVATION

Mr G HARDCASTLE

1 NEWFIELD AVE  
MONK BRETTON  
BARNSELY S71 2LD

PROPOSED PLANS & ELEVATIONS

1:100@A3 MAR 26 Rev A

Peter Thompson

"Linwood"  
Barnsley Road  
Dodworth

Barnsley S75 3JR  
e-mail peter-thompson@hotmail.co.uk



M.C.I.A.T.

tel. 01226 201391

m. 07973251730