


Notes:
 • This drawing is copyright
 • Do not scale dimensions from this drawing
 • This drawing is to be read in conjunction with all other relevant drawings.
 • All discrepancies on this drawing are to be reported to the architect.
 • Do not modify any element of this drawing.
 • Use drawing only for purpose(s) issued.

North Sign / Key Plan

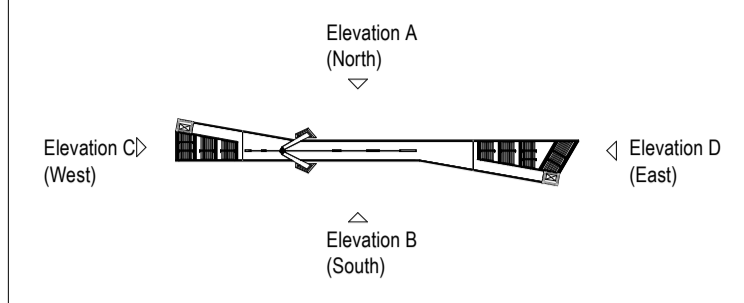

The following external model files are included within this drawing:


- KEY**
1. Pylon - painted steel
 2. Parapet - glass with cap rail on base shoe
 3. Soffit - painted steel
 4. Pylon base - precast concrete cladding
 5. Handrail - brushed stainless steel with integral LED lighting
 6. Anti-slip Resin to deck and stairs
 7. Cable casing - painted steel
 8. Cable and connections to Structural Engineer's detail
 9. Profiled metal cladding to undercroft stairs and lift enclosure
 10. Double doors to plant
 11. Doors to cycle store
 12. Glazed enclosure to lift
 13. Tactile surface
 14. Bicycle wheeling ramp
 15. Ventilation louvres - brushed stainless steel
 16. Positive drainage will be provided to the bridge and discharged into the local drainage network.

BOUNDARY KEY


- F1 - Profiled metal fence
- F2 - Metal railing fencing

NOTE
 Datum Level +0.00m = +92.35m

Refer to Landscape Architect's drawing no. BGW2-IBI-XX-PN-L-G700-0011 for public realm proposal.

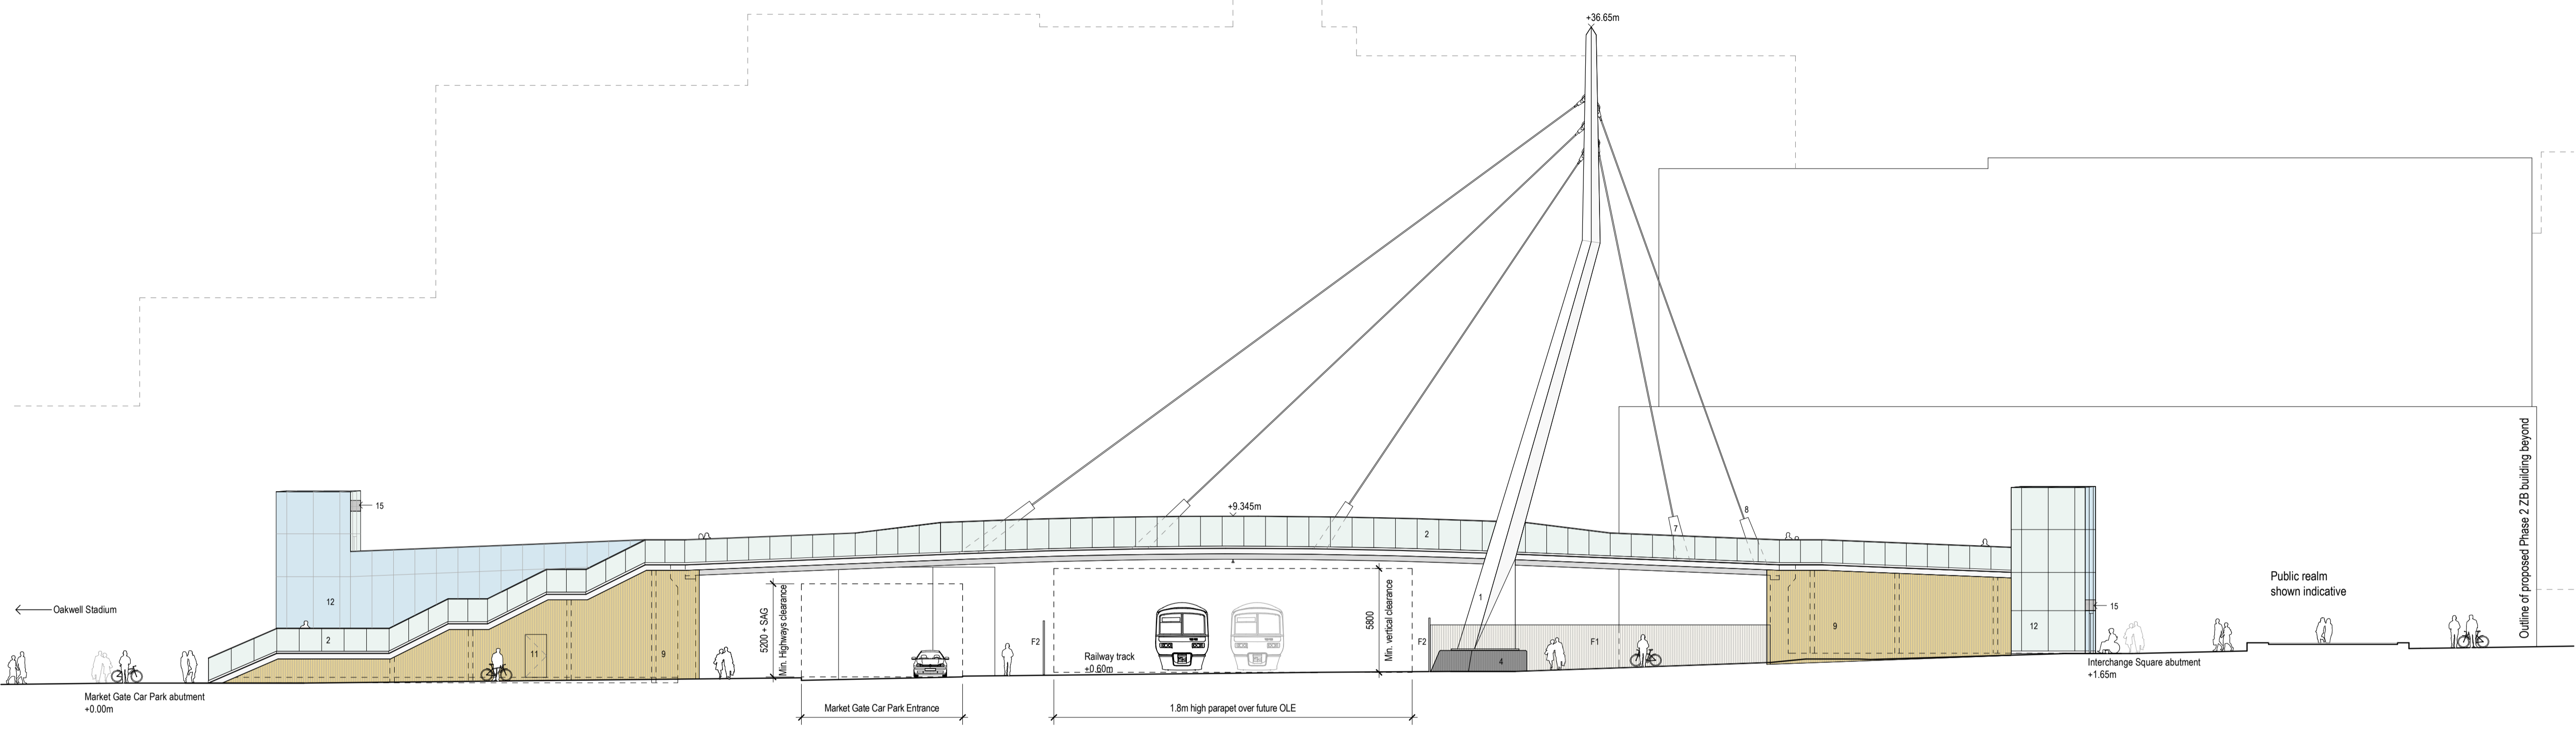

Proposed Elevation A (North)
 1:200

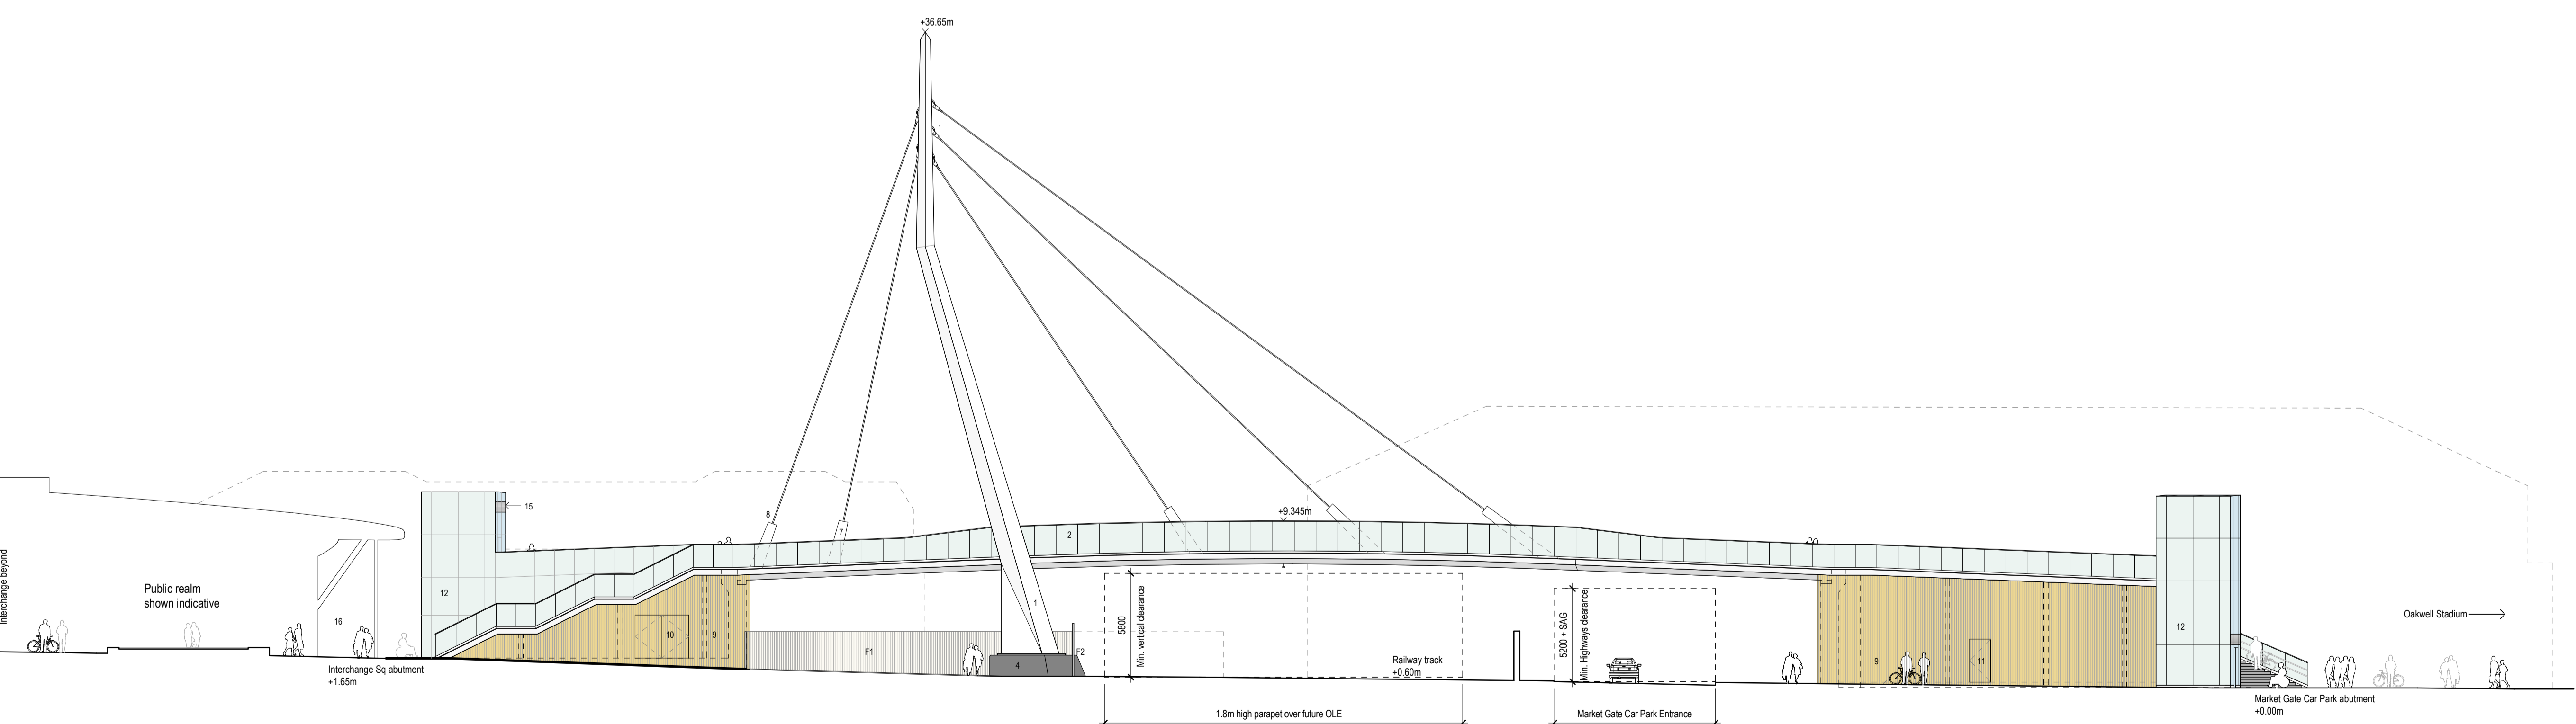

Proposed Elevation A (North)
 1:200

P02 13.09.19	Planning Issue	WL	SL
P01 27.07.18	Planning Issue	WL	SL
Rev	Date	Revision Notes	Dn RV

Client:
Barnsley Metropolitan Borough Council

Intelligence Buildings Infrastructure
 www.ibigroup.com

Project:
Barnsley Pedestrian Bridge

Drawing Title:
Proposed Elevations - Sheet 1 of 2

Job Number 50147	Drawing Originated Date 19/07/2018	PAS 1192 Status Code S4
Scale@A1 As indicated	Purpose Planning	

Drawing Number BGW2-IBI-PB-XX-EL-A-F100-0017	Revision 2
---	---------------