



All work to be carried out in accordance with the requirements of the Building Regulations and the Water Authority Regulations currently in force.
Verify relevant dimensions on site before commencing work or preparing shop drawings.
Dwelling is assumed to be traditional construction until works are opened up
Foundations are assumed to be traditional strip until further investigation

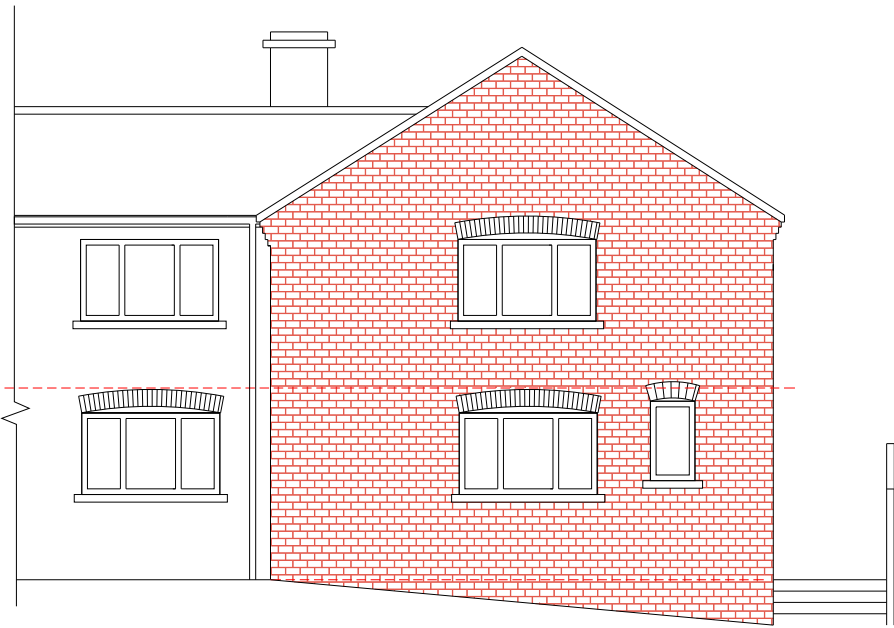


South East Elevation




North East Elevation

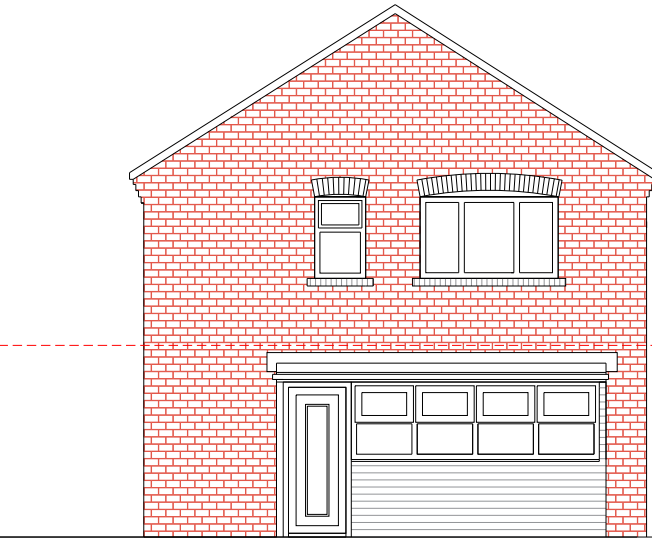

North West Elevation

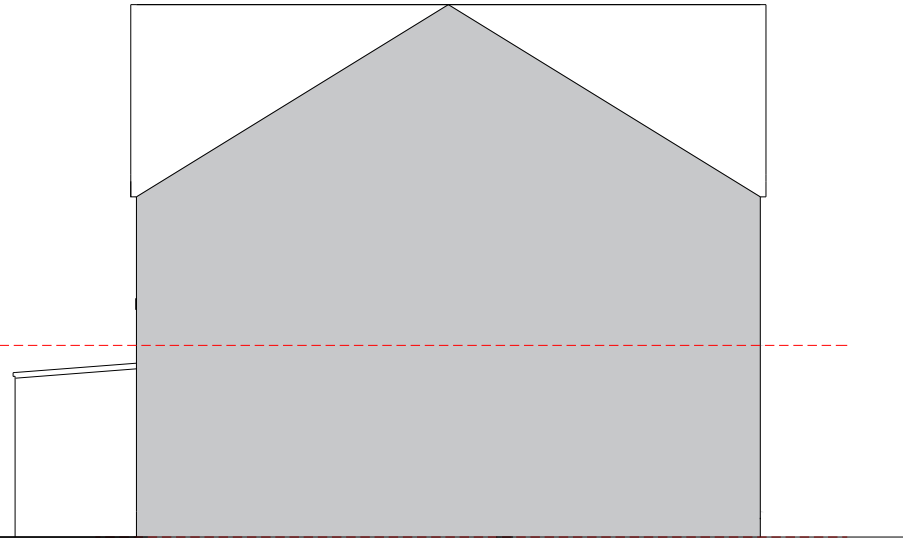

South West Elevation

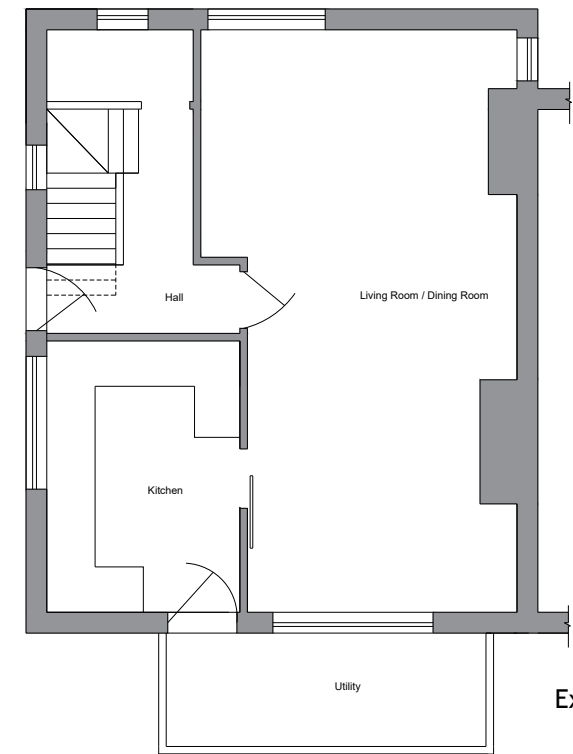

Existing Floor Plan

Project

15 Mount Avenue, Great Houghton

Title

Existing Plans & Elevations

Drawing No -

03-PL (B)

Scale - 1/100

Date - 16-4-26

Drawn By - BH