


- 1) This drawing and the design and details depicted thereon are the copyright of Peter Dimberline Chartered Architect.
- 2) All dimensions on this drawing are to be checked by the Contractor and any discrepancies are to be reported to the Architect.
- 3) Do not scale critical dimensions off this drawing.
- 4) Contractor to ensure that all Health & Safety requirements (CDM Regulations) in relation to this project will be complied with.

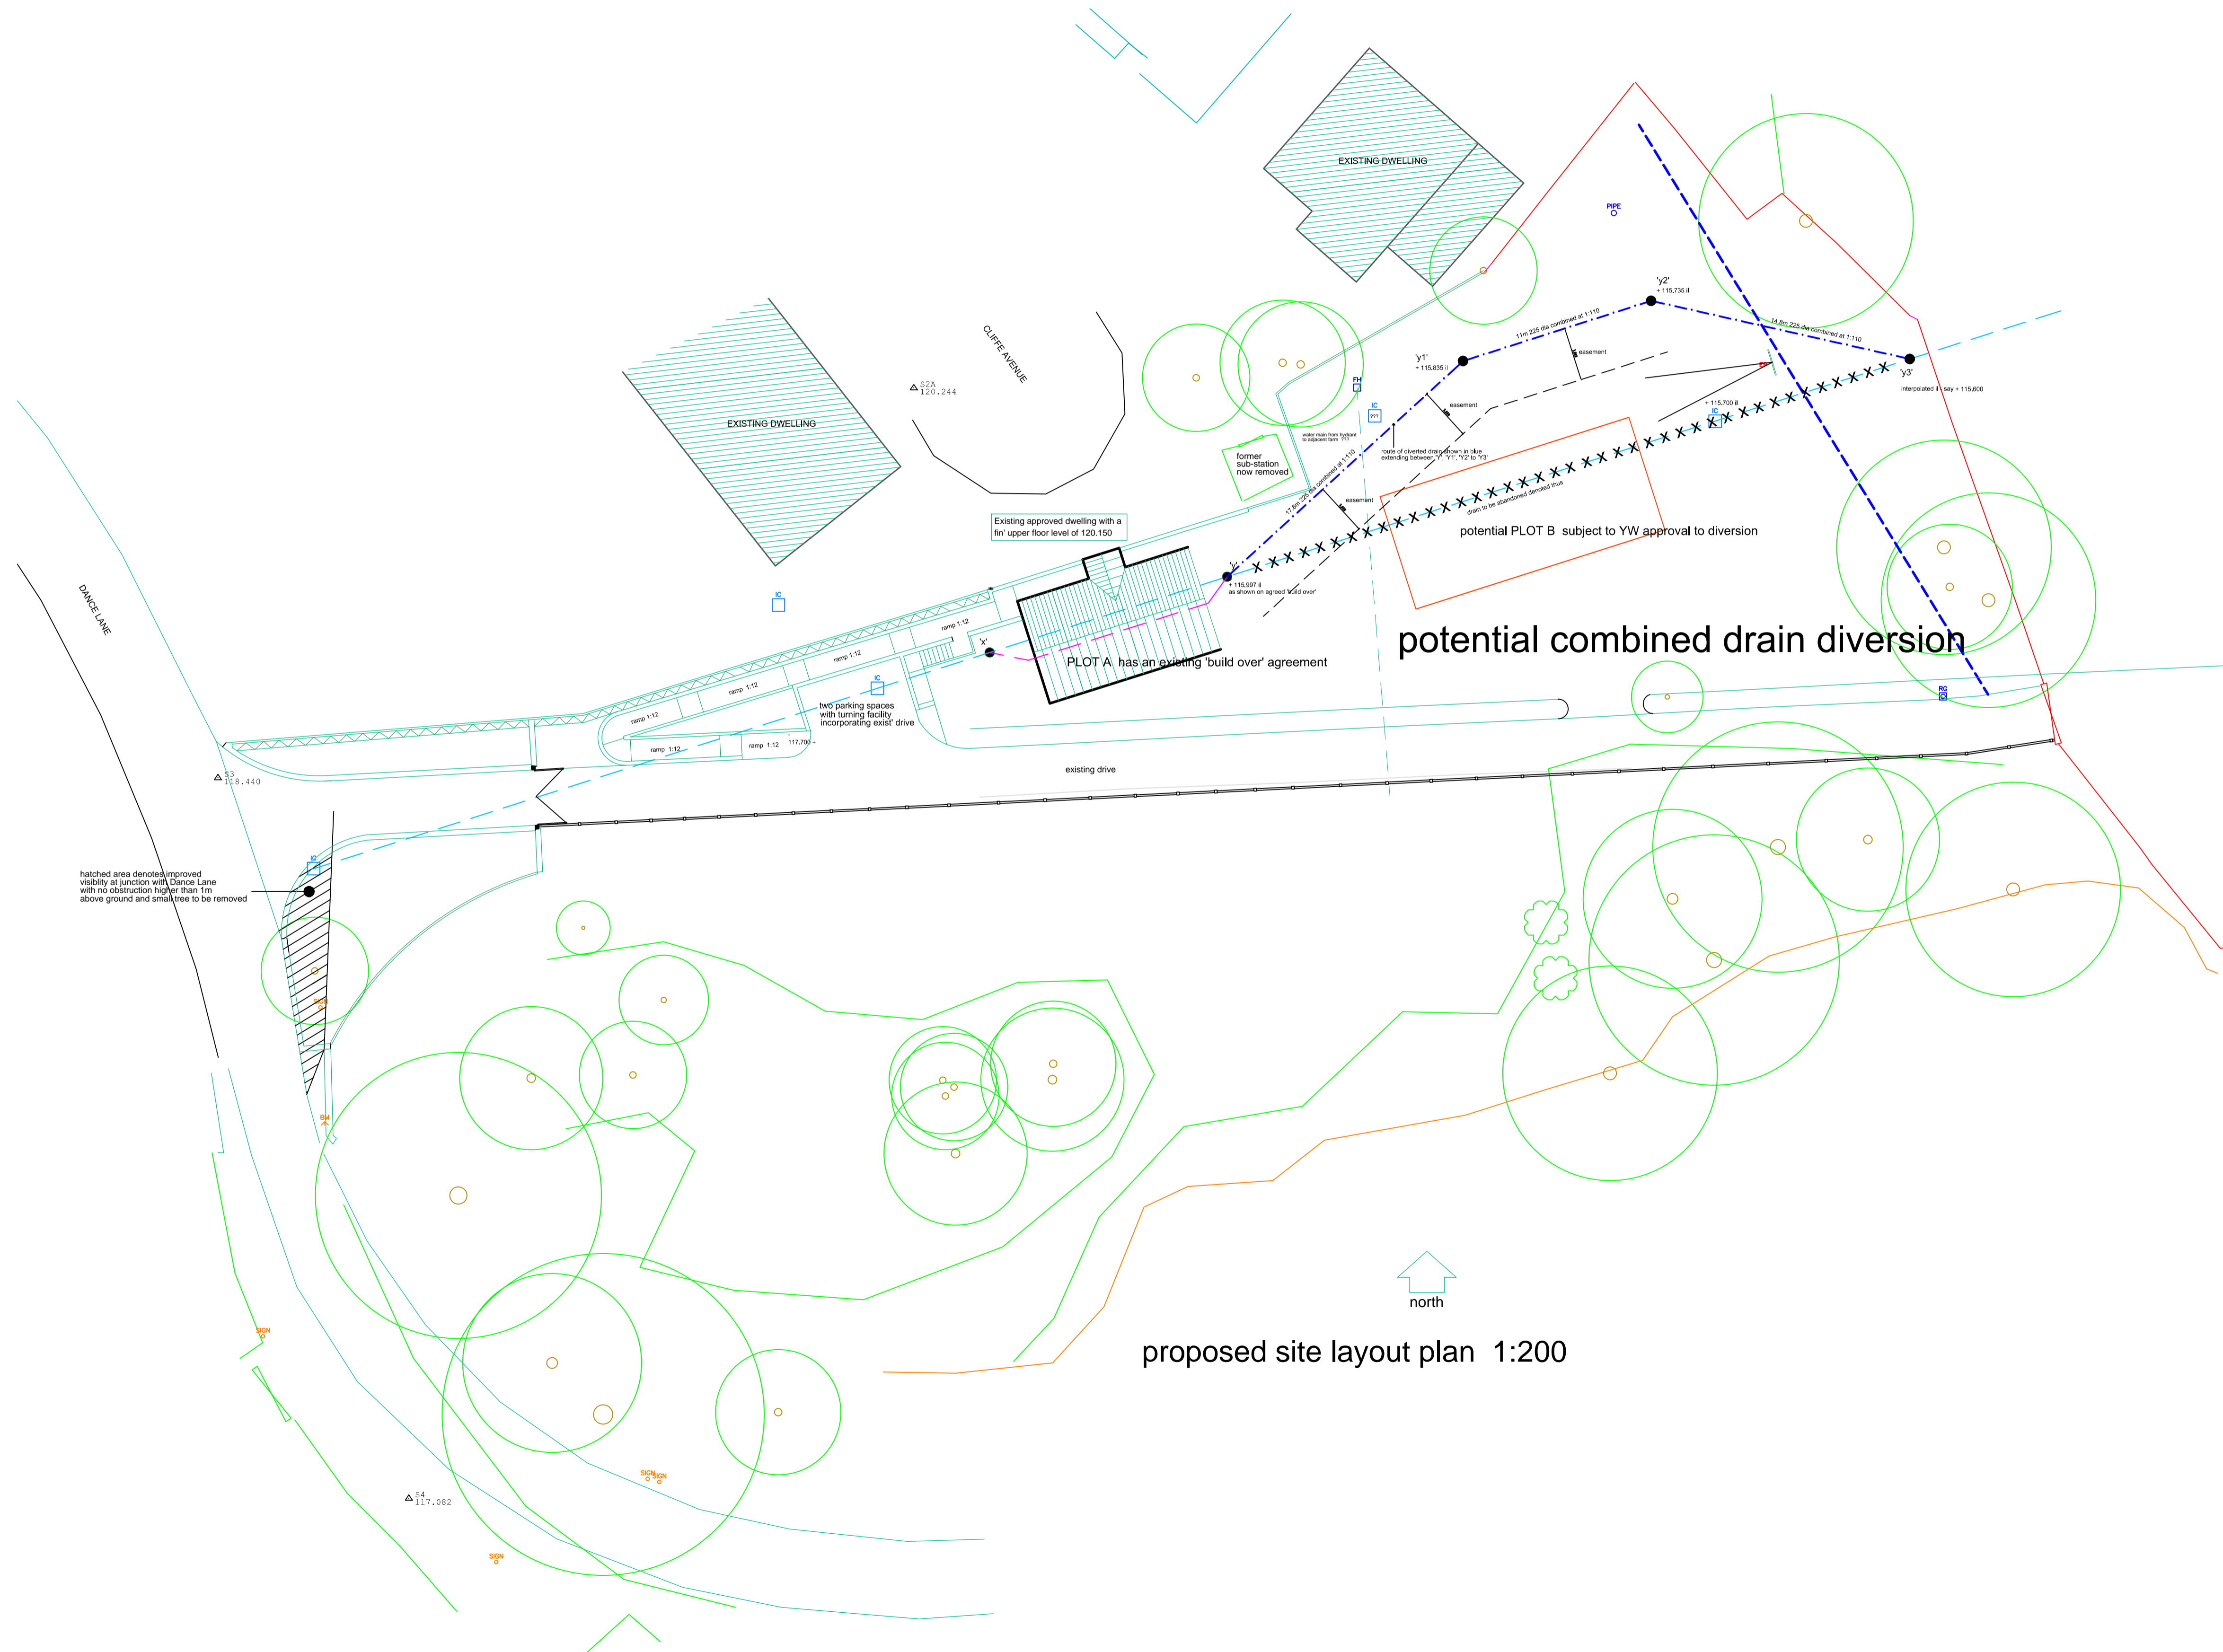

proposed site layout plan 1:200

REVISIONS

**PETER DIMBERLINE** Dip Arch, RIBA  
**CHARTERED ARCHITECT**

2 TIPSEY COURT, STAINCROSS  
BARNSELY, S75 6FZ

tel/fax ( 01226 ) 390947  
email: pdimberline@tiscali.co.uk

CLIENT	
PROJECT	Proposed detached dwelling - Plot B
LOCATION	Site off Dance Lane, Crane Moor, Barnsley
DRAWING	Topographical site layout showing draft of suggested sewer diversion
SCALES	1:200
DATE	July '21
DRWG No.	2021/08/01
DRAWN BY	PD