


410100N

410050N


410000N

409950N

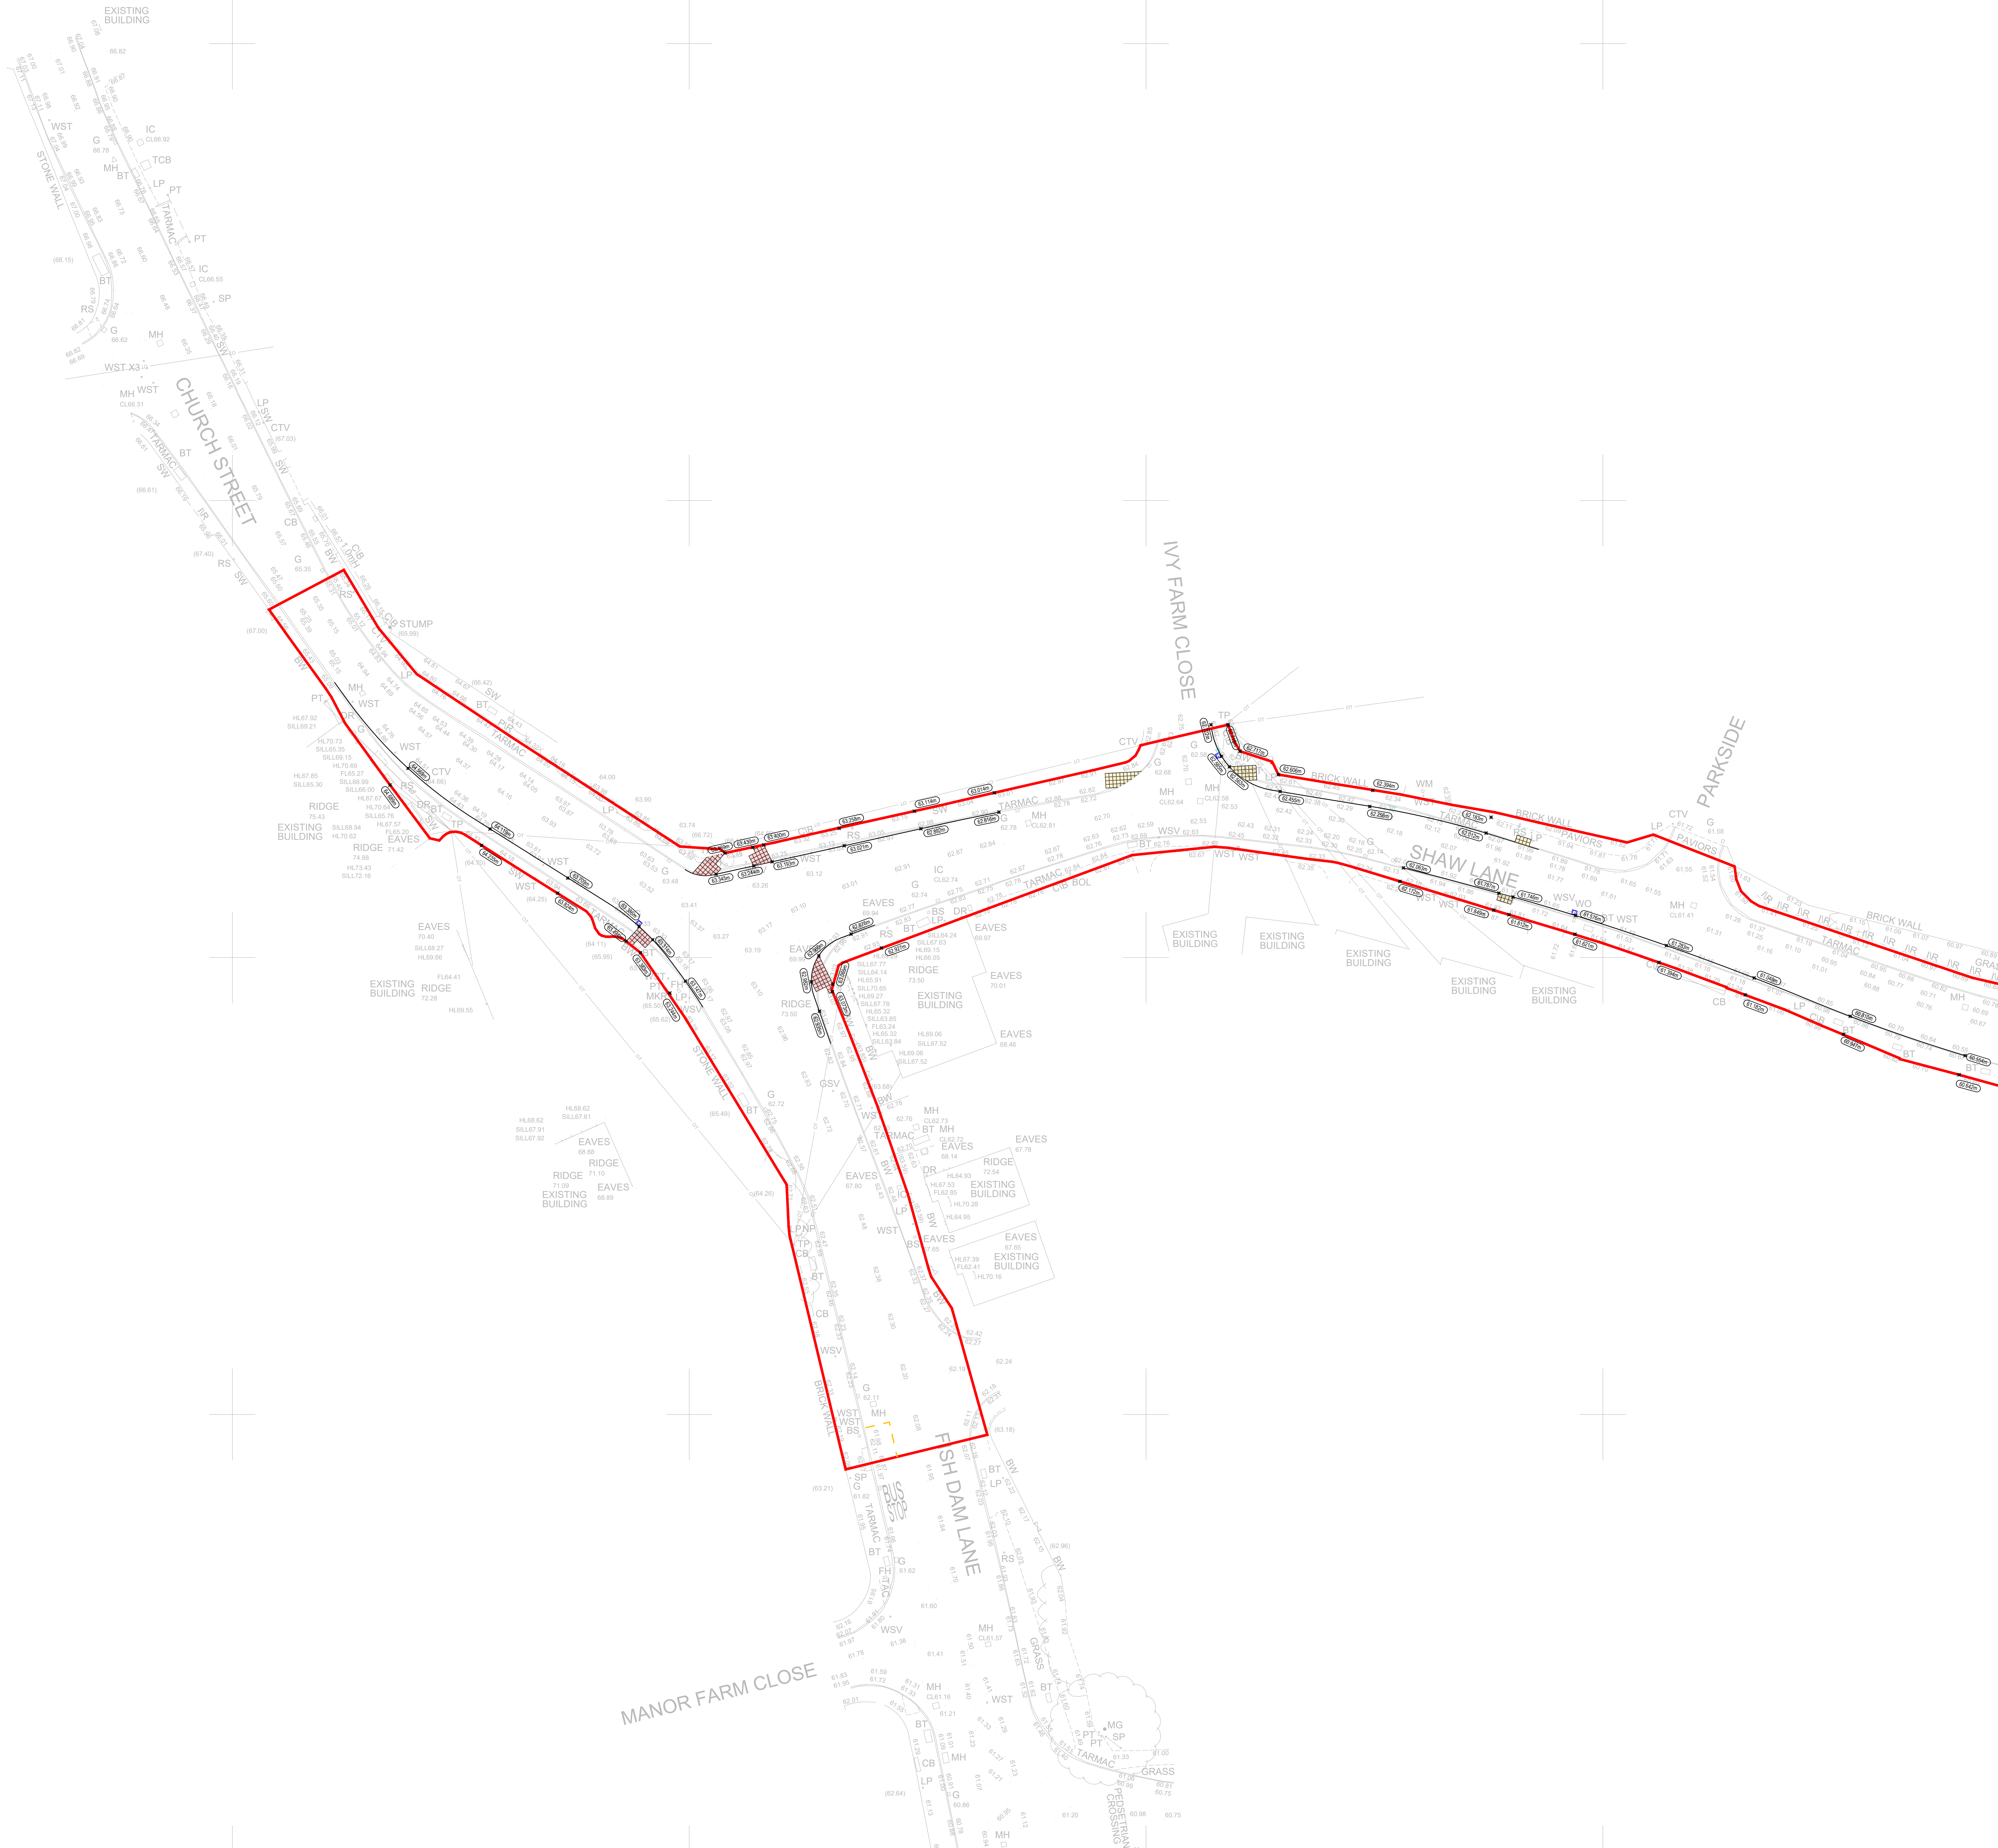

- GENERAL NOTES**
- WHERE THE BASE BRICKS HAVE BEEN USED AS A TEMPORARY PLANNING SURFACE DURING THE CONTRACT IT SHALL BE THOROUGHLY CLEANED AND POWER WASHED AS NECESSARY. AFTER SPRING AND IMMEDIATELY BEFORE THE BRICK COURSE IS LAID A COAT OF BITUMEN EMULSION CLASS 41-42 OR 41-43 TO BEADEN SHALL BE APPLIED AT A RATE OF 0.31-0.35 LITRES PER M².
 - ALL BRICKS KEYS WITH A RADIUS OF 12mm OR LESS SHALL BE FORMED WITH PROPRIETARY RADIUS KEYS.
- HEALTH & SAFETY**
- CONTRACTOR SHOULD BE AWARE OF GENERAL CONSTRUCTION RISKS TO PREVENT SLIPS, TRIPS AND FALLS AND TAKE NECESSARY PRECAUTIONS WITHOUT SPECIAL INSTRUCTION.
- ROADS & DRAINAGE**
- CONTRACTOR TO PROVIDE FRENCH SUPPORTS AS APPROPRIATE AND ENSURE THAT PLANT REMAINS A SAFE DISTANCE FROM TRENCHES PRIOR TO INSTALLING DRAINAGE.
 - THE TIME THAT EXCAVATIONS ARE OPEN ON SITE SHOULD BE KEPT TO A MINIMUM AND ALL TRENCHES SHOULD BE SUBSIDISED BY A BARRIER.
 - CONNECTIONS TO EXISTING SEWERS TO BE MADE BY APPROVED CONTRACTOR ONLY.
 - CONTRACTOR TO MAKE OPERATIVES AWARE OF ASSOCIATED DANGERS TO HEALTH SUCH AS LEPTOSPIROSIS (WELL'S DISEASE) AND RECOMMENDED PRECAUTIONS: ADEQUATE WELFARE FACILITIES AND PROTECTIVE CLOTHING TO BE PROVIDED AS REQUIRED.
 - UNFINISHED MANHOLES MUST BE COVERED WITH LEAD BEARING MATERIALS AND SUBROUNDED WITH BARRIERS.
- PIERS & CABLES**
- CONTRACTOR TO OBTAIN ALL SERVICE RECORDS PRIOR TO WORKS COMMENCING.
 - SERVICE RECORDS TO BE RETURNED TO PRIOR TO WORK COMMENCING. CONTRACTOR TO PROCEED WITH CAUTION AND SERVICES TO BE LOCATED BY HAND DIG AND PROTECTED ACCORDINGLY.
- EXCAVATIONS**
- CONTRACTOR TO ENSURE RELEVANT MEASURES ARE TAKEN TO KEEP PLANT AND PEOPLE A SAFE DISTANCE FROM STEEP SLOPES DURING THE WORKS.
 - CONTRACTOR TO ENSURE THAT PROCEEDINGS ARE IN PLACE TO KEEP PEOPLE A SAFE DISTANCE FROM WORKING PLANT WHERE NECESSARY.
 - CONTRACTOR TO REFER TO GROUND INVESTIGATION REPORT FOR CONTAMINATION TESTS AND TO PROVIDE ADEQUATE WELFARE FACILITIES AND PROTECTIVE CLOTHING AS REQUIRED.

- DESIGN NOTES**
- PROPOSED LEVELS HAVE BEEN BASED ON THE EXISTING TOPOGRAPHICAL SURVEY BY A.P. SURVEYING CONSULTANTS LTD. DRAINAGE REF. 54-15 (DRAINAGE) 5414.
- ALL WORKS TO COMPLY WITH CURRENT VERSION OF THE FOLLOWING DOCUMENTS:
 - DESIGN MANUAL FOR ROADS AND BRIDGES (DMRB)
 - SPECIFICATION FOR HIGHWAY WORKS (BS800)
 - LOCAL AUTHORITY DESIGN GUIDE AND SPECIFICATION
 - PRIOR TO COMMENCING WORKS THE CONTRACTOR SHOULD INVESTIGATE AND LOCATE ANY NECESSARY EXISTING UNDERGROUND EQUIPMENT WITHIN THE WORK ACCESS AND DISCLOSE REQUIREMENTS FOR CONSIDERATION AND PROTECTION WITH THE RELEVANT UNDERGROUNDER.
 - ALL WORKS WITHIN THE PUBLIC HIGHWAY TO MEET LOCAL AUTHORITY REQUIREMENTS. CONTRACTOR TO APPLY FOR ROAD WORKING NOTICES ETC AS REQUIRED.
 - ROAD CONSTRUCTION DETAIL SUBJECT TO CONTRIBUTION OF CIVIL VALUES. CONTRACTOR TO ALLOW FOR LHA TESTS TO BE UNDERTAKEN IN AGREEMENT WITH LOCAL AUTHORITY HIGHWAY ENGINEERS PRIOR TO WORKS COMMENCING.
 - WORKS MUST BE CONSTRUCTED IN ACCORDANCE WITH THE RELEVANT STANDARDS, BMS SPECIFICATIONS AND GUIDANCE. ANY ISSUES IDENTIFIED ON SITE ARE TO BE ADDRESSED TO THE SATISFACTION OF BMS AS LHA THROUGH THE DEVELOPMENT MANAGEMENT TEAM.

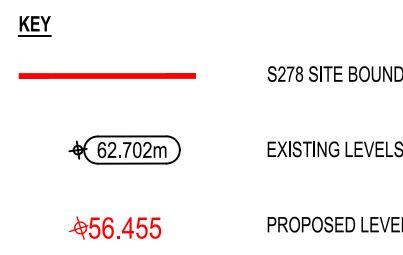

SUBJECT TO LOCAL AUTHORITY APPROVAL

DATE	DESCRIPTION	SR	AL	J
DATE	DESCRIPTION	DR	CHK	REV

APPROVAL

RWO **Civil Structures** **Geoenvironmental**

www.rwo-group.co.uk | info@rwo-group.co.uk | 0330 0566900

NEWCASTLE | LEEDS | LONDON | STOKESLEY

CLIENT: **VISTRY GROUP**

PROJECT: **SHAW LANE CARLTON**

TITLE: **SECTION 278 - PROPOSED LEVELS OFFSITE WORKS SHEET 2 OF 2**

PROJECT No:	DISCIPLINE:	SCALE:
24307	CIVIL	@:A0 1:250
DRAWING No:		REV
D529		1