




Plan View

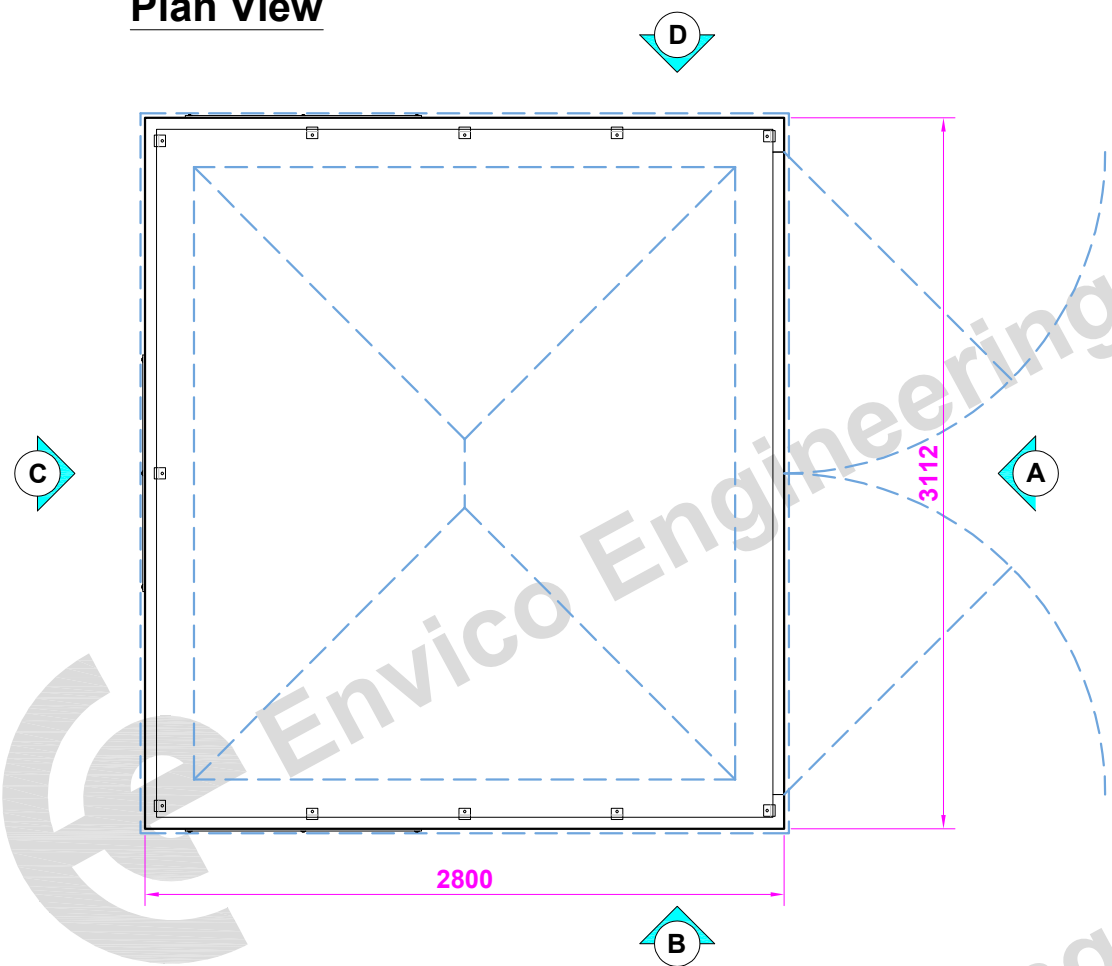


Elevation (A) (front)

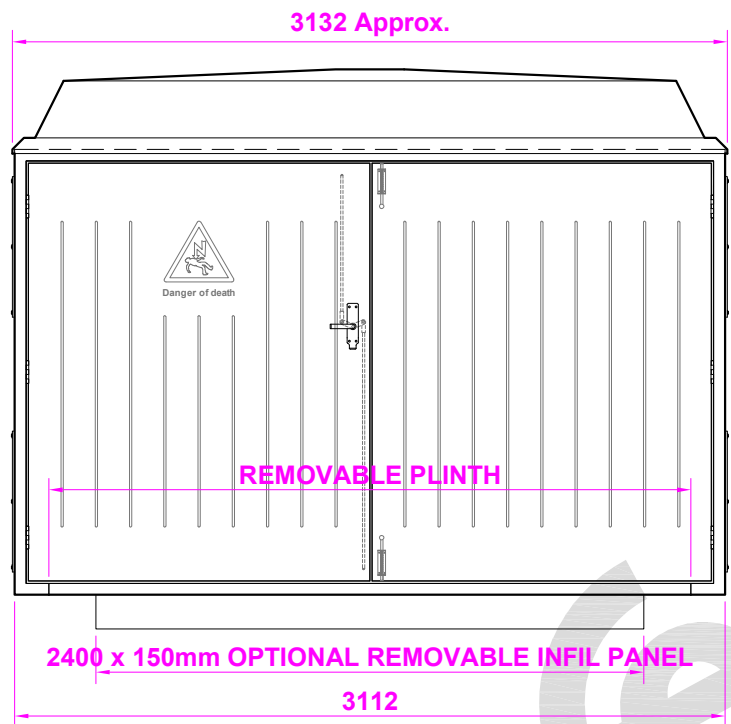


TYPICAL STEPPED BASE DETAIL (RECOMMENDED)

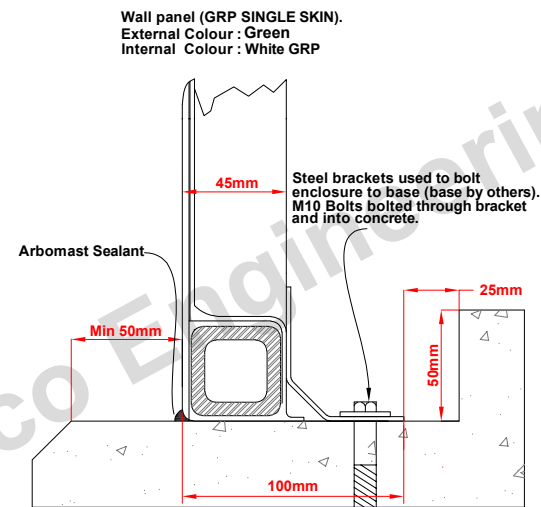


Elevation (B) (l/h side)

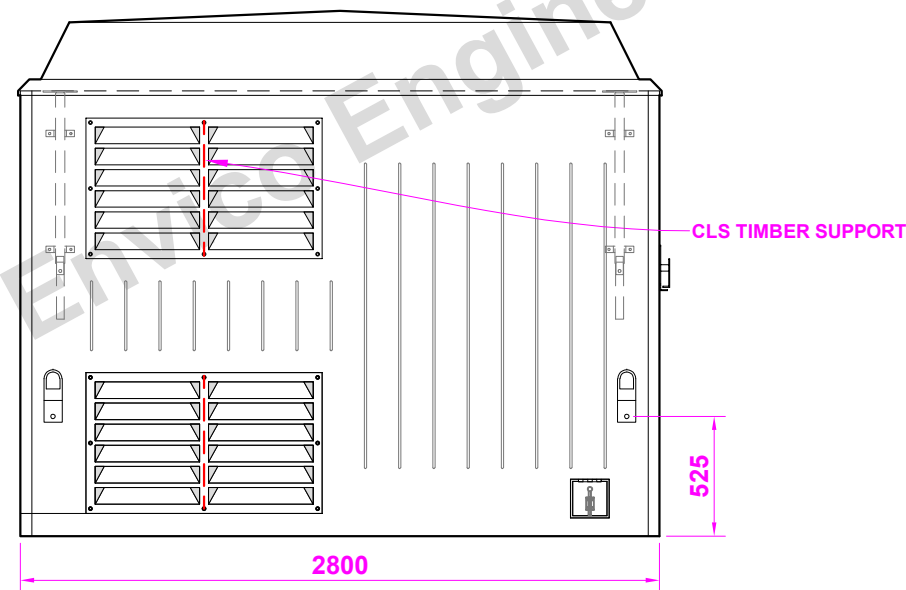

Elevation (C) (rear)

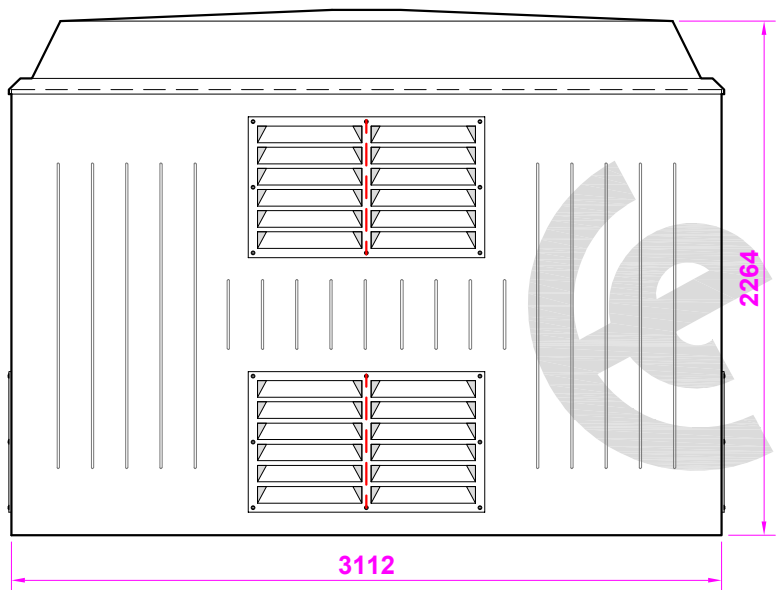

Elevation (D) (r/h side)

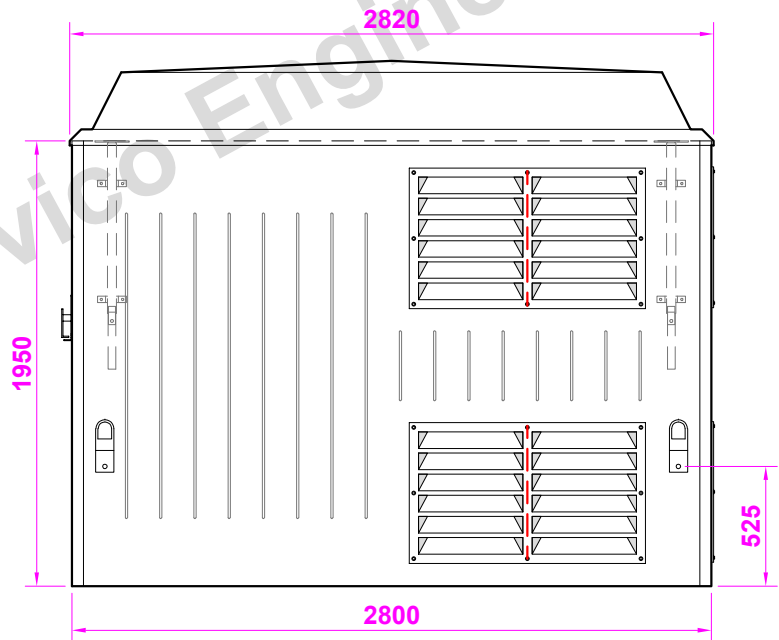

**G.R.P HOUSING
MODEL TR18**



Envico Engineering

THE DRAWING AND DESIGN IS THE PROPERTY OF ENVICO ENGINEERING LTD. AND WITHOUT THE WRITTEN CONSENT OF ENVICO ENGINEERING LTD. MAY NOT BE COPIED IN WHOLE OR IN PART OR COMMUNICATED TO A THIRD PARTY OR USED FOR ANY PURPOSE.