



CHANGE OF USE 12 NEWARK CLOSE, MAPPLEWELL S75 6NN FOR GARETH GLYN LLOYD ESQ.


SCALE: 1 TO 50.

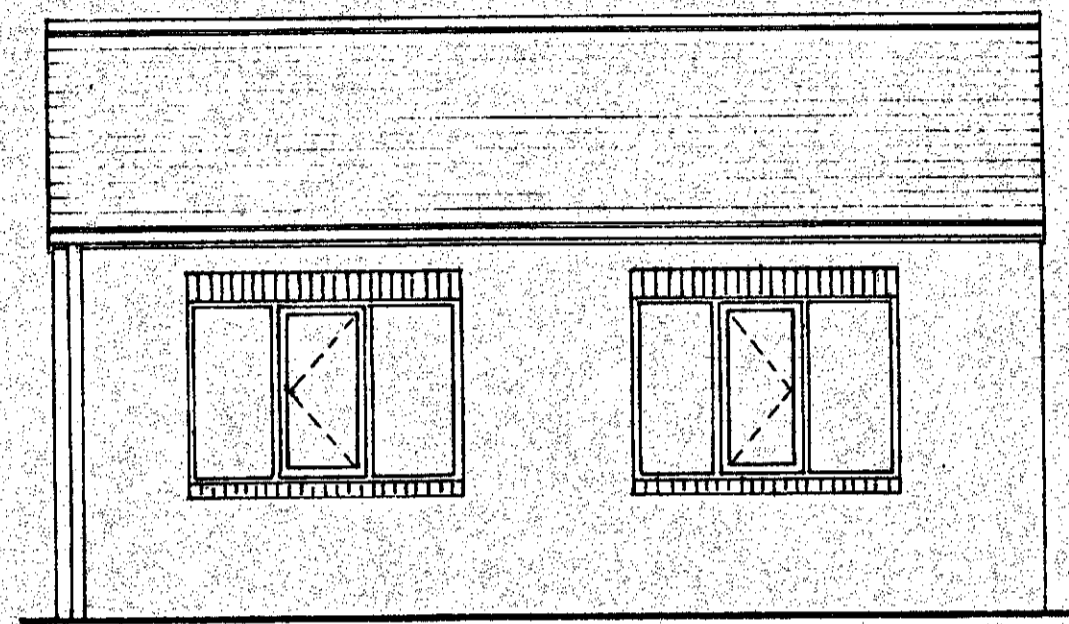


SIDE ELEVATION

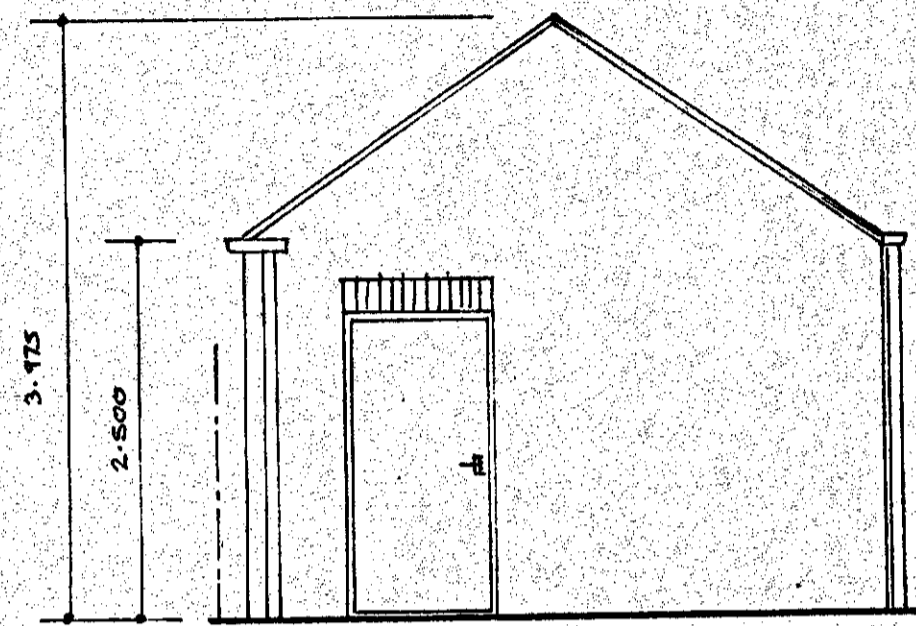

FRONT ELEVATION

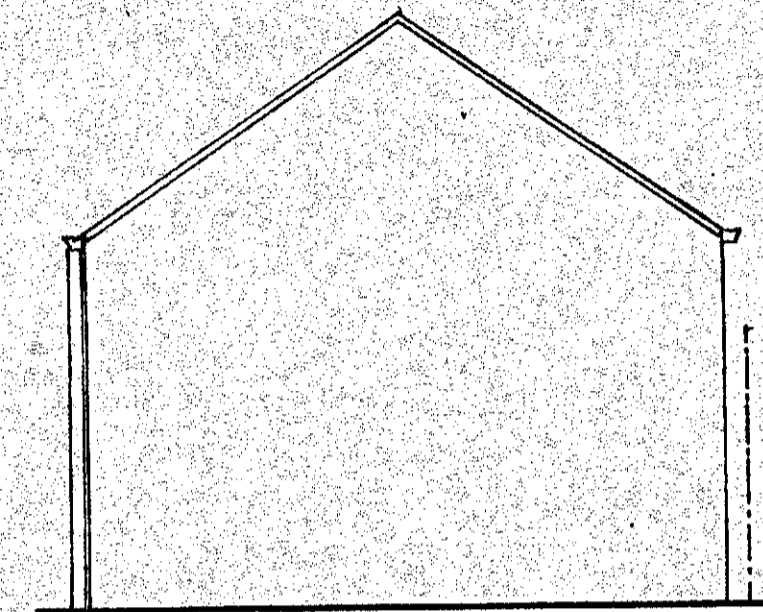

REAR ELEVATION

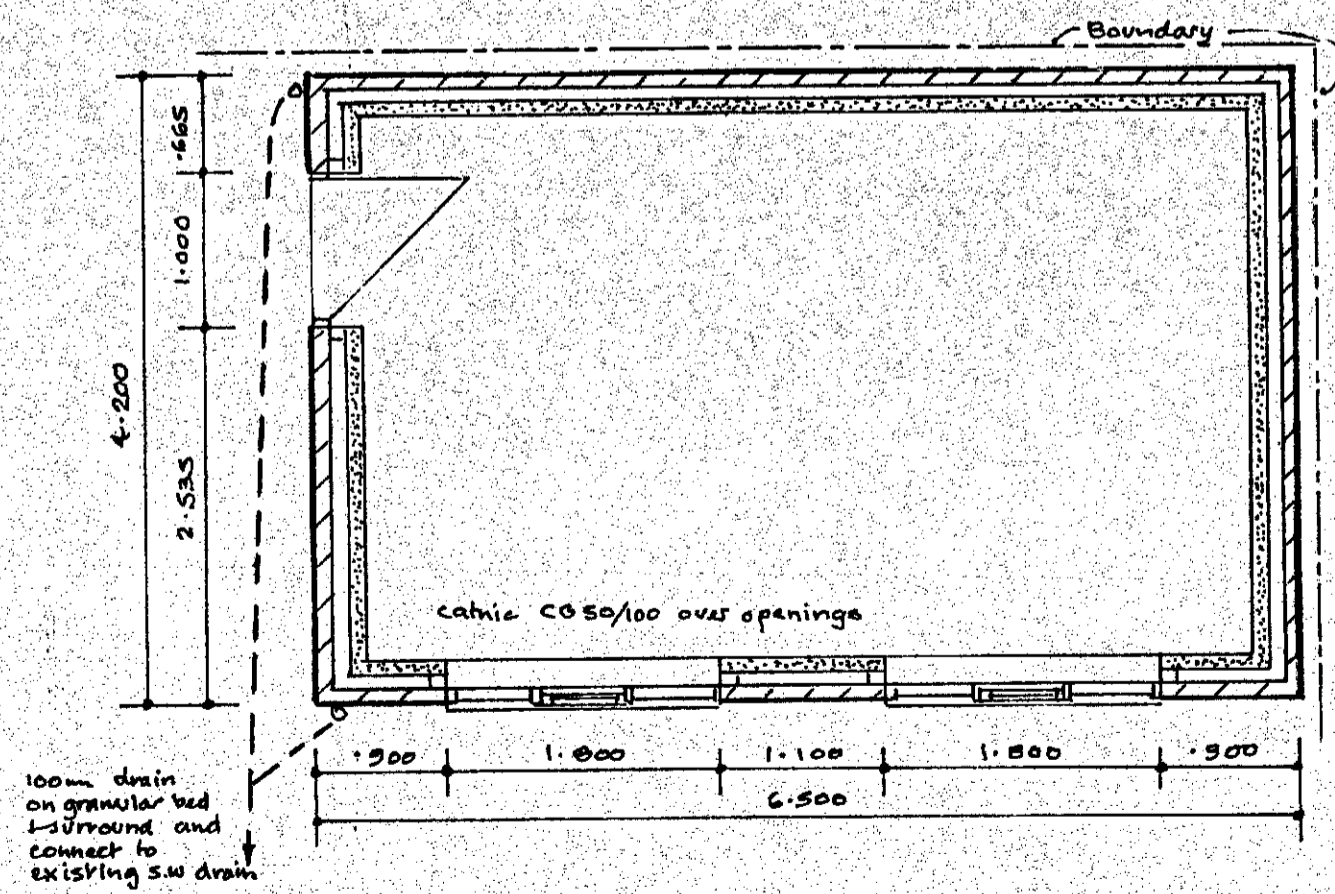

PLAN


Matching roof tiles on 30 x 25 thermalized latex nilverent roof membrane 200 x 25 ridge board 125 x 50 common rafters @ 450 c/s 125 x 50 collar beams 100m Kingspan between rafters 125 p. ft. & c/c/m.

100 x 50 wall plates strapped down to blockwork 12mcs with 30 x 5 galv. m.c. straps.

Outer skin in matching facing brick tied 5mcs with stainless steel ties 750 c/s horizontal 450 c/s vertical 225 c/s at reveals 100m rockwool full fill to cavity 100m Turbo block inner leaf

Tray d.p.c. 150m above g.l. level

300m conc. found blocks 600 x 200 cone founds.

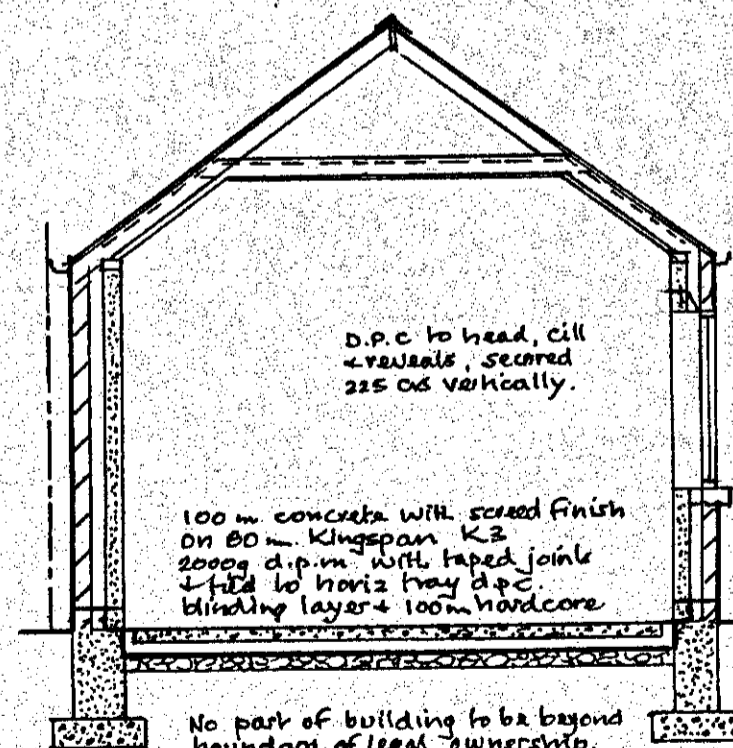


SECTION

Traditional section v.w. gutter on 50 x 25 fascia board B.O.E. heads & cills Double glazed PVC Windows Low E glass min 16m air gap U.Value 1.6 W/m<sup>2</sup>K

Thermabate cavity closer.

Electrical installation to be to current regulations.

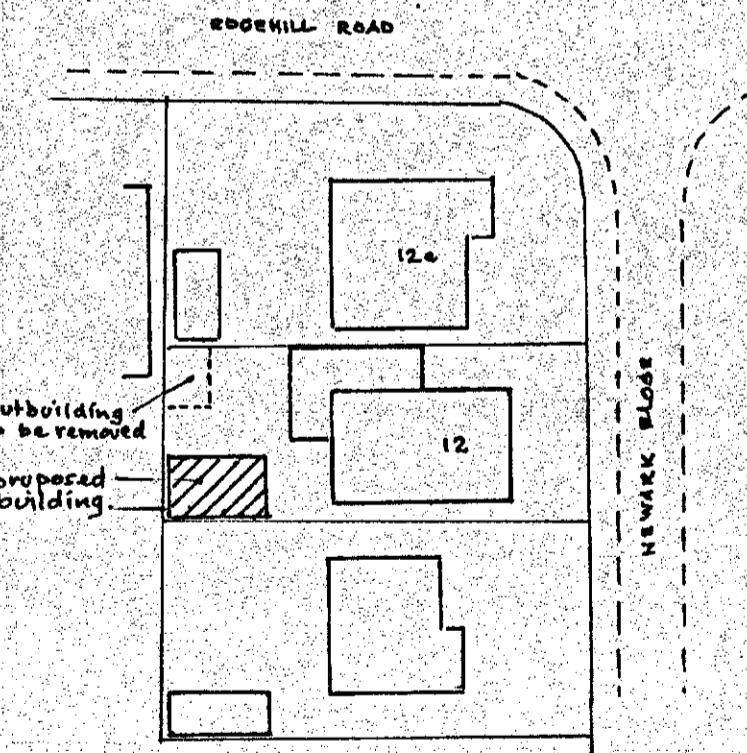

BLOCK PLAN 1/500.

