



FRONT ELEVATION

Wilford - End


Wilford - Mid



REAR ELEVATION




SIDE ELEVATION

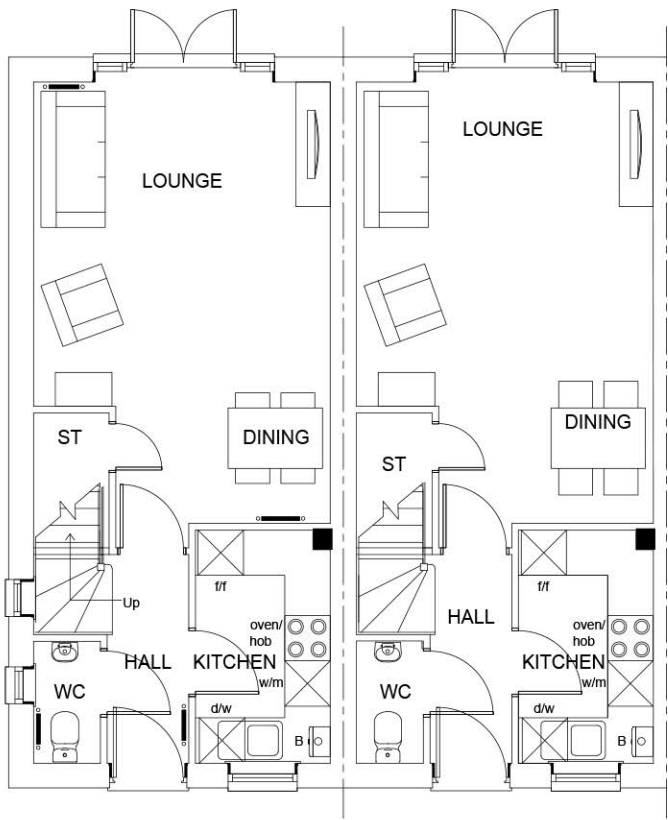

GROUND FLOOR PLAN

Wilford - End

Wilford - Mid

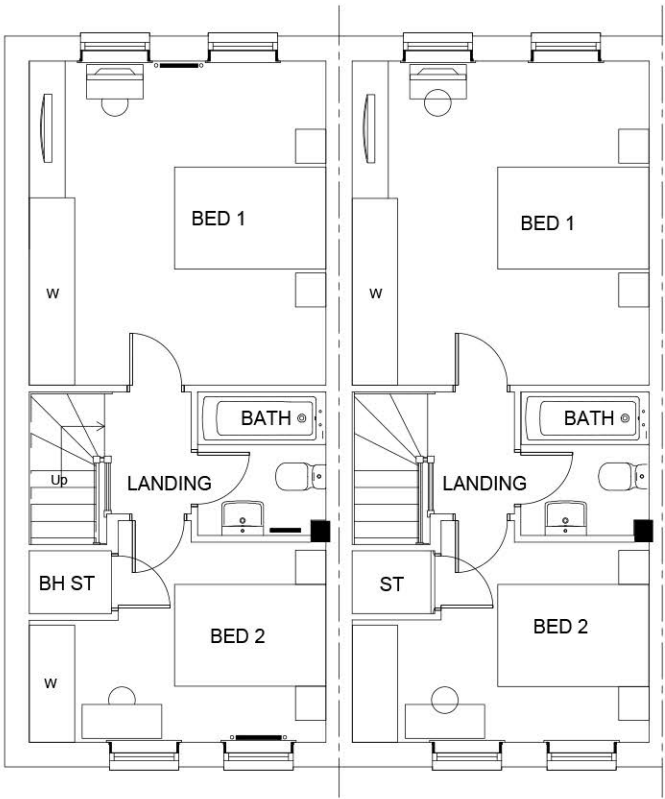

FIRST FLOOR PLAN

Scaled @ 1:100



REV.	DESCRIPTION	BY:	DATE:

Suite 4, Unit 1,
Benton Office Park,
Bennett Avenue,
Horbury,
Wakefield,
WF4 5RA
Tel: 01924 669424

Web: www.sten-architecture.co.uk
Twitter: @STEN_arch
Facebook: [stenarchitectureltd](https://www.facebook.com/stenarchitectureltd)
Linkedin: [Sten Architecture](https://www.linkedin.com/company/sten-architecture)

CLIENT:	Barratt and David Wilson Homes Yorkshire West			TITLE: Planning Drawings Wilford (P204) (End/Mid)	
SITE:	Penistone	SCALE AT A3:	DATE:	DRAWN:	CHECKED:
		1:100	16.03.21	DS	
		PROJECT NO:	DRAWING NO:		REVISION:
		2001	2001.P204.01		