

DO NOT SCALE

N O T E S

GENERAL NOTES


- a. THE TOPOGRAPHICAL SURVEY IS BASED ON INFORMATION PRODUCED BY HAYCOCK & TODD, JOB NO. S9417, FILE S9417-3D BARNSELY WEST.DWG, DATED MAY 2019. THE INFORMATION USED IN PREPARATION OF THIS AND ALL OTHER FORE CONSULTING DESIGNS AND DRAWINGS IS NOT WARRANTED. IT SHALL BE THE RESPONSIBILITY OF THE CONTRACTOR TO VERIFY ALL SURVEY INFORMATION PROVIDED AND REPORT ANY ANOMALIES TO FORE CONSULTING.

DESIGN NOTES

- ALL DESIGN AND WORKS TO COMPLY WITH CURRENT VERSION OF THE FOLLOWING DOCUMENTS:
 - DESIGN MANUAL FOR ROADS AND BRIDGES (DMRB);
 - SPECIFICATION FOR HIGHWAY WORKS (SHW);
 - MANUAL FOR STREETS (MFS); AND
 - BARNSELY METROPOLITAN BOROUGH COUNCIL (BMBC) DESIGN GUIDE AND SPECIFICATION.
- FOOTPATH GRADIENT AT TACTILE PAVING TO BE A MAXIMUM OF 1:12.
- EXISTING FENCES, VERGES/SHURBERY, FOOTWAY, AND OTHER PHYSICAL FEATURES TO BE REMOVED WITHIN THE AREA OF WORKS.
- ALL KERBS TO BE HB2, EXCEPT DROPPED KERBS AT PEDESTRIAN CROSSING.
- ALL IRONWORK WITHIN EXTENT OF WORKS TO BE LOWERED / RAISED AS REQUIRED.
- ALL PROPOSED ROAD MARKINGS TO BE IN ACCORDANCE WITH THE FOLLOWING:
 - TRAFFIC SIGNS REGULATIONS AND GENERAL DIRECTIONS (TSRGD); AND
 - TRAFFIC SIGNS MANUALS CHAPTER 5 - ROAD MARKINGS.
- PROPOSED LINK ROAD DESIGN SPEED: 60kph
- EARTHWORKS SLOPES TO BE MAXIMUM 1:3.
- CHANNEL BLOCKS TO BE INSTALLED ALONG ALL THE NEW KERBS.

KEY

- CARRIAGEWAY
- FOOTWAY
- TACTILE PAVING (UNCONTROLLED CROSSING)
- TACTILE PAVING (SIGNAL CONTROLLED CROSSING)
- GRASS VERGE
- BLOCK PAVED MAINTENANCE STRIP
- EARTHWORKS/LANDSCAPING
- CHANNEL BLOCKS

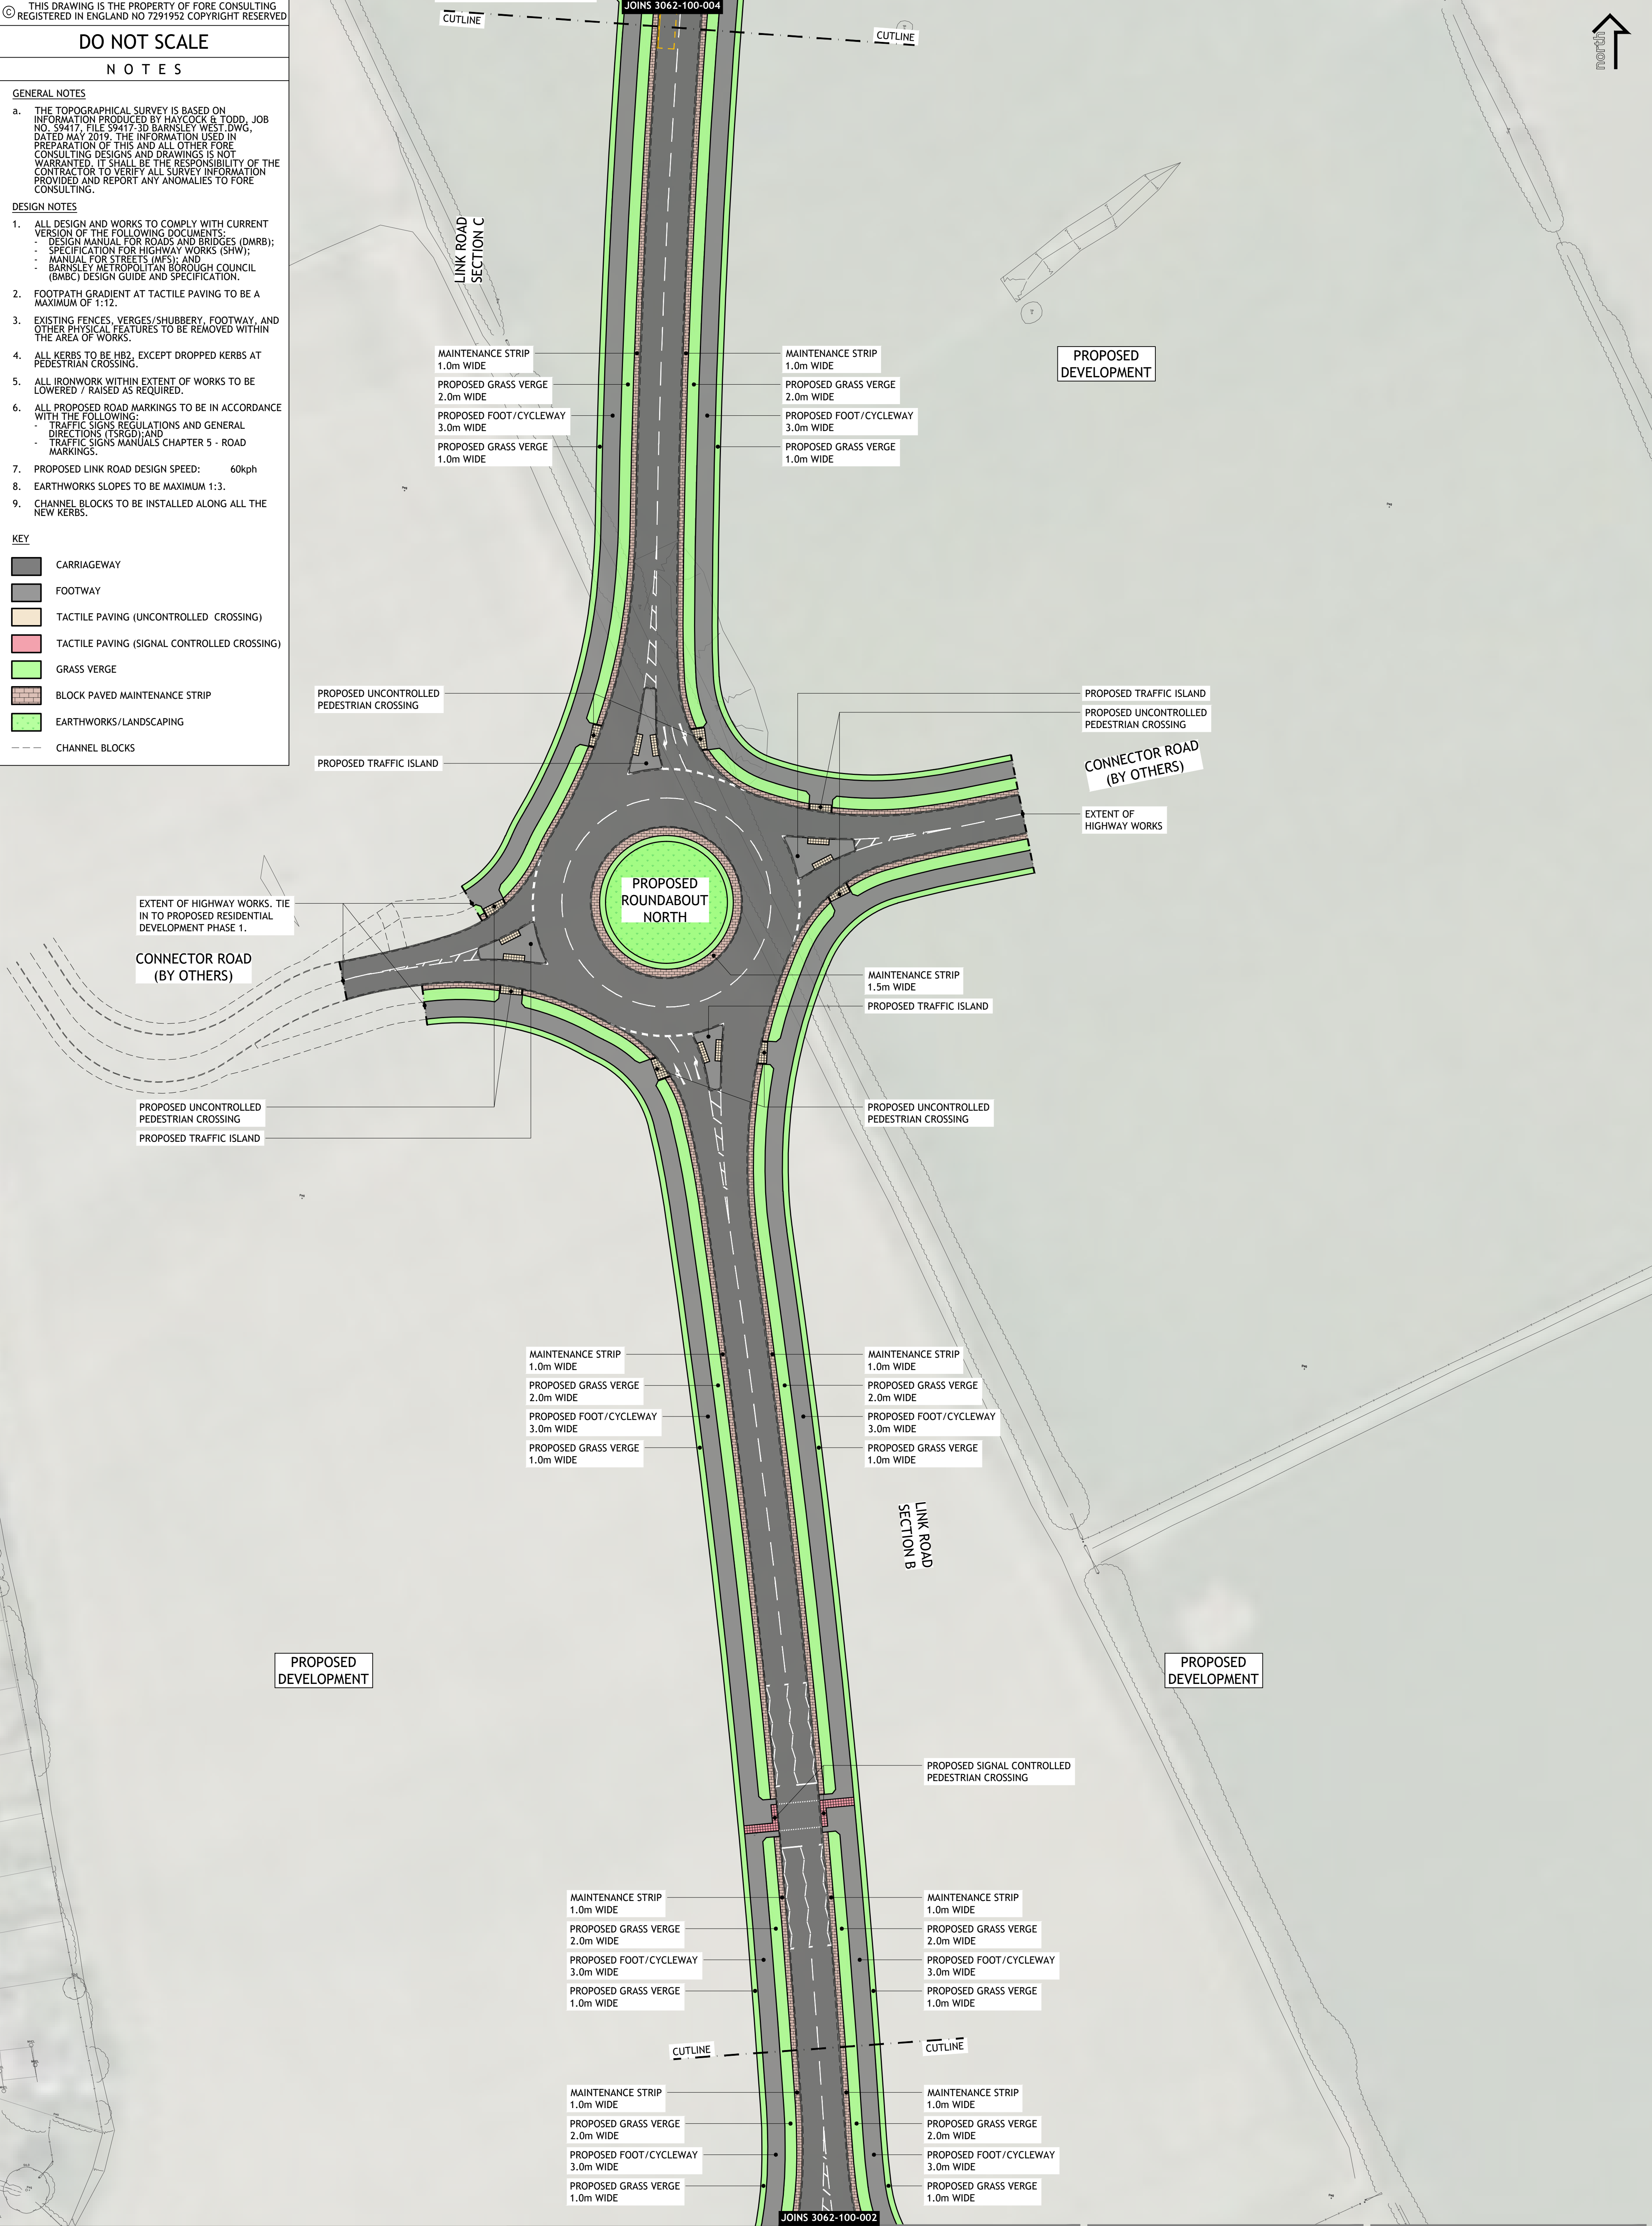

REV	DESCRIPTION	DATE	BY	Client:
A	CHANGES FOLLOWING COMMENTS	28.05.24	ML	STRATA STERLING BARNSELY WEST LTD
				Project
				BARNSELY WEST LINK ROAD

Drawing Title
GENERAL ARRANGEMENT
SHEET 2 OF 3

Hydrock Fore, now Stantec
Riverside West, Whitehall Road
Leeds
LS1 4AW
0113 543 1700
www.hydrock.com



Drawn by	Checked by	Issue Date	Scale	Format
ML	PI	20.11.2023	1:500	A1
Job Number	Drawing Number	Revision		
3062	100-P-003	A		

PRELIMINARY