



FIRST FLOOR PLANS

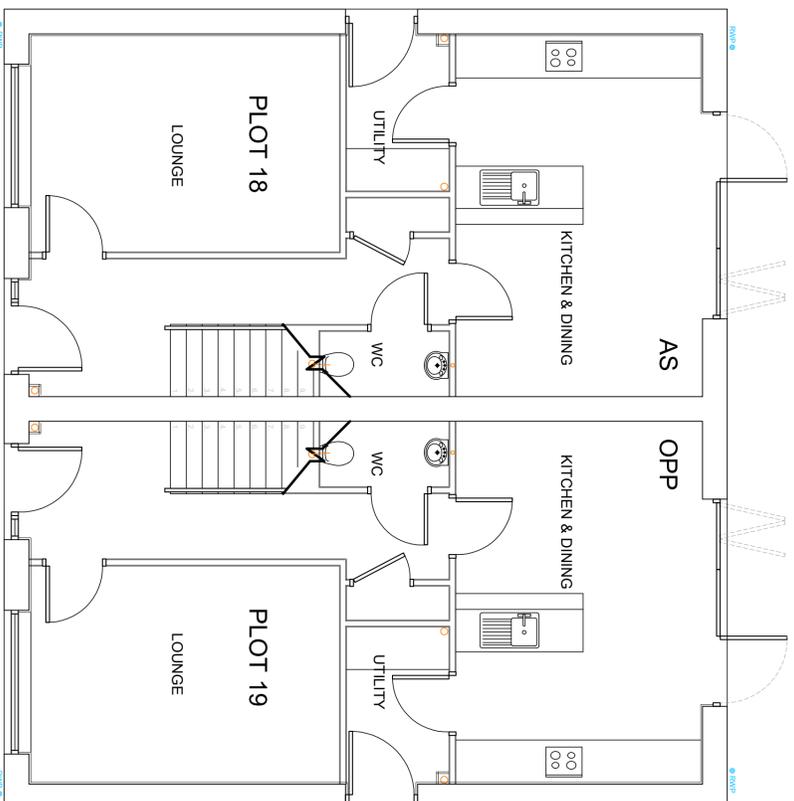


GROUND FLOOR PLANS

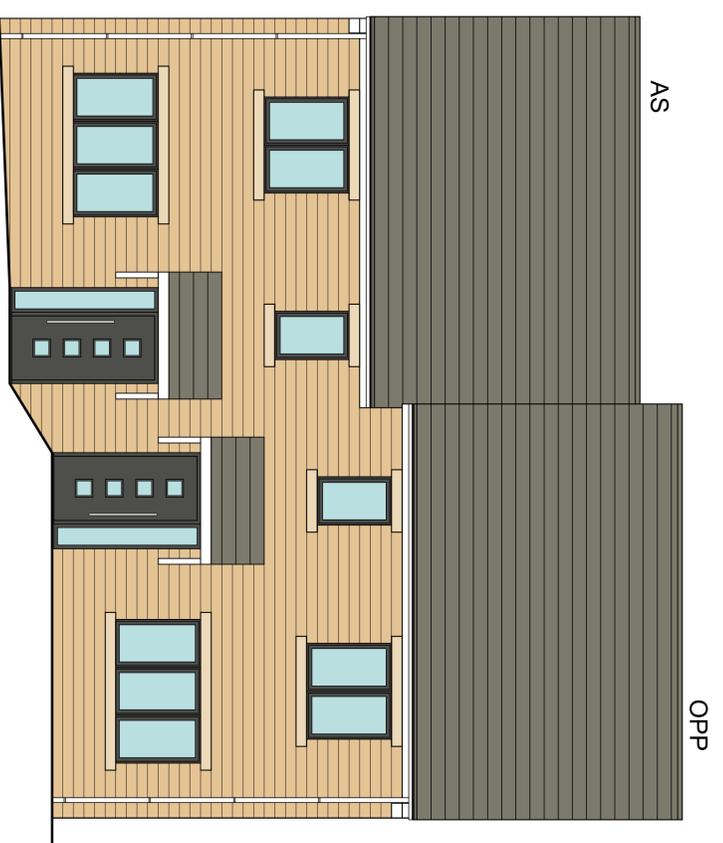


PROPOSED FRONT ELEVATIONS



PROPOSED REAR ELEVATIONS

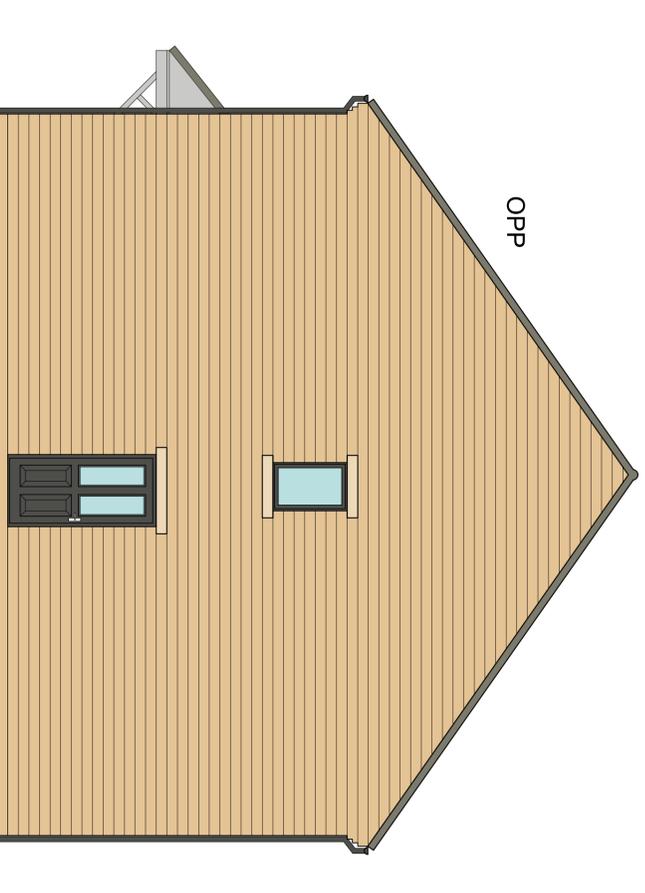

PROPOSED SIDE ELEVATIONS

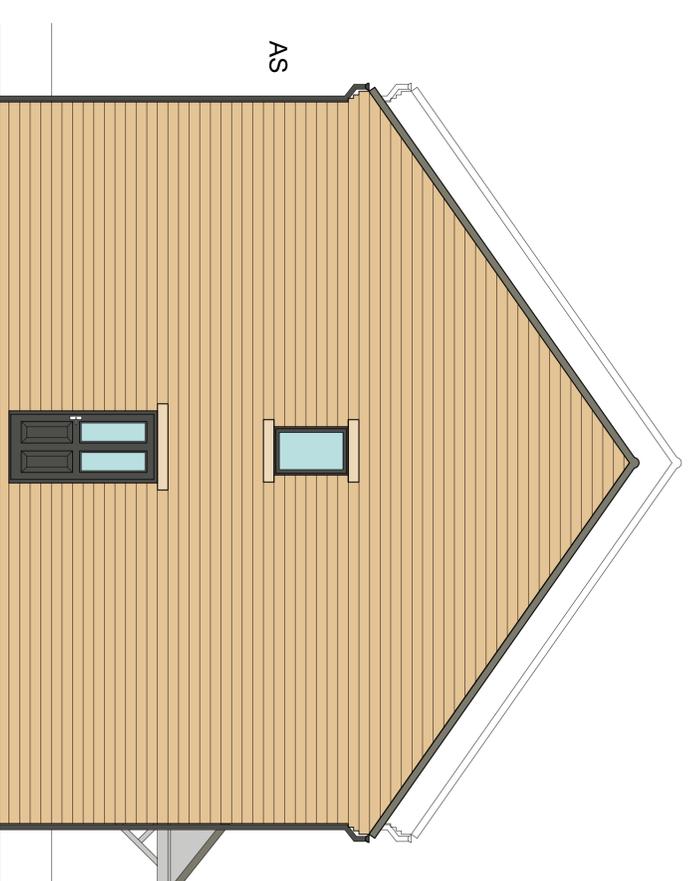

PROPOSED SIDE ELEVATIONS

1. CHECK ALL DIMENSIONS ON SITE PRIOR TO WORK COMMENCING.
2. CONTRACTOR TO REPORT ANY DISCREPANCIES TO ELDER LESTER ARCHITECTS.
3. ORNAMENTAL SIGNAGE DATA IS USED ON ELDER LESTER DRAWINGS. ELDER LESTER IS NOT RESPONSIBLE FOR THE ACCURACY OF THIS DATA. CONTRACTOR TO VERIFY ALL DATA ON SITE PRIOR TO WORK COMMENCING.
4. WORK WITHIN THE CONSTRUCTION DESIGN & MANAGEMENT REGULATIONS 2015 IS NOT TO START UNTIL A HEALTH & SAFETY FILE HAS BEEN COMPLETED.
5. THIS DRAWING IS FOR USE BY THE CLIENT ONLY AND FOR THE LOCATION SPECIFIED. COPYRIGHT & ANY DESIGNS THEREIN ARE THE PROPERTY OF ELDER LESTER ARCHITECTS & MUST NOT BE COPIED WITHOUT WRITTEN AGREEMENT.



PROJECT CLIENT:
RESIDENTIAL DEVELOPMENT
UPPER HOYLAND ROAD
BARNSTLEY
THE MANDALE GROUP

DRAWING INFORMATION:
HICKORY HOUSE TYPE - SEMI DETACHED VARIATION -
(1050 SQ. FT.)
PROPOSED PLANS AND ELEVATIONS
PLOTS - 18/19

REV	REVISION NOTES

ELDER LESTER ARCHITECTS
REDS MILL, ATLAS WYND,
YARN
1515 9AD
TEL: 01642 782211
WWW.ELDERLESTER.CO.UK



SCALE & PAPER SIZE: 1:50 @ A1
DRAWING NO: 2427-P106
DATE CREATED: 19/08/2024
DATE OF LAST ISSUE: 21/08/2024
DRAWN/ISSUED BY: M&S