



DO NOT SCALE FROM THIS DRAWING. ALL DIMENSIONS TO BE CHECKED ON SITE BY CONTRACTOR. REPORT ANY DISCREPANCIES TO DRAWING AUTHOR AND PROPERTY SERVICES TEAM. DRAWING OR CONTENTS SHOULD NOT BE DUPLICATED WITHOUT PRIOR CONSENT.

DRAWING TO BE READ IN CONJUNCTION WITH ALL OTHER PROJECT DOCUMENTS INCLUDING BUT NOT LIMITED TO DRAWINGS, SPECIFICATIONS, SCHEDULES

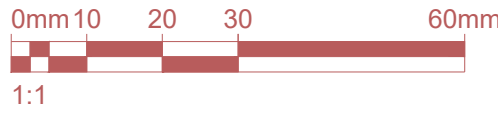

NOTES

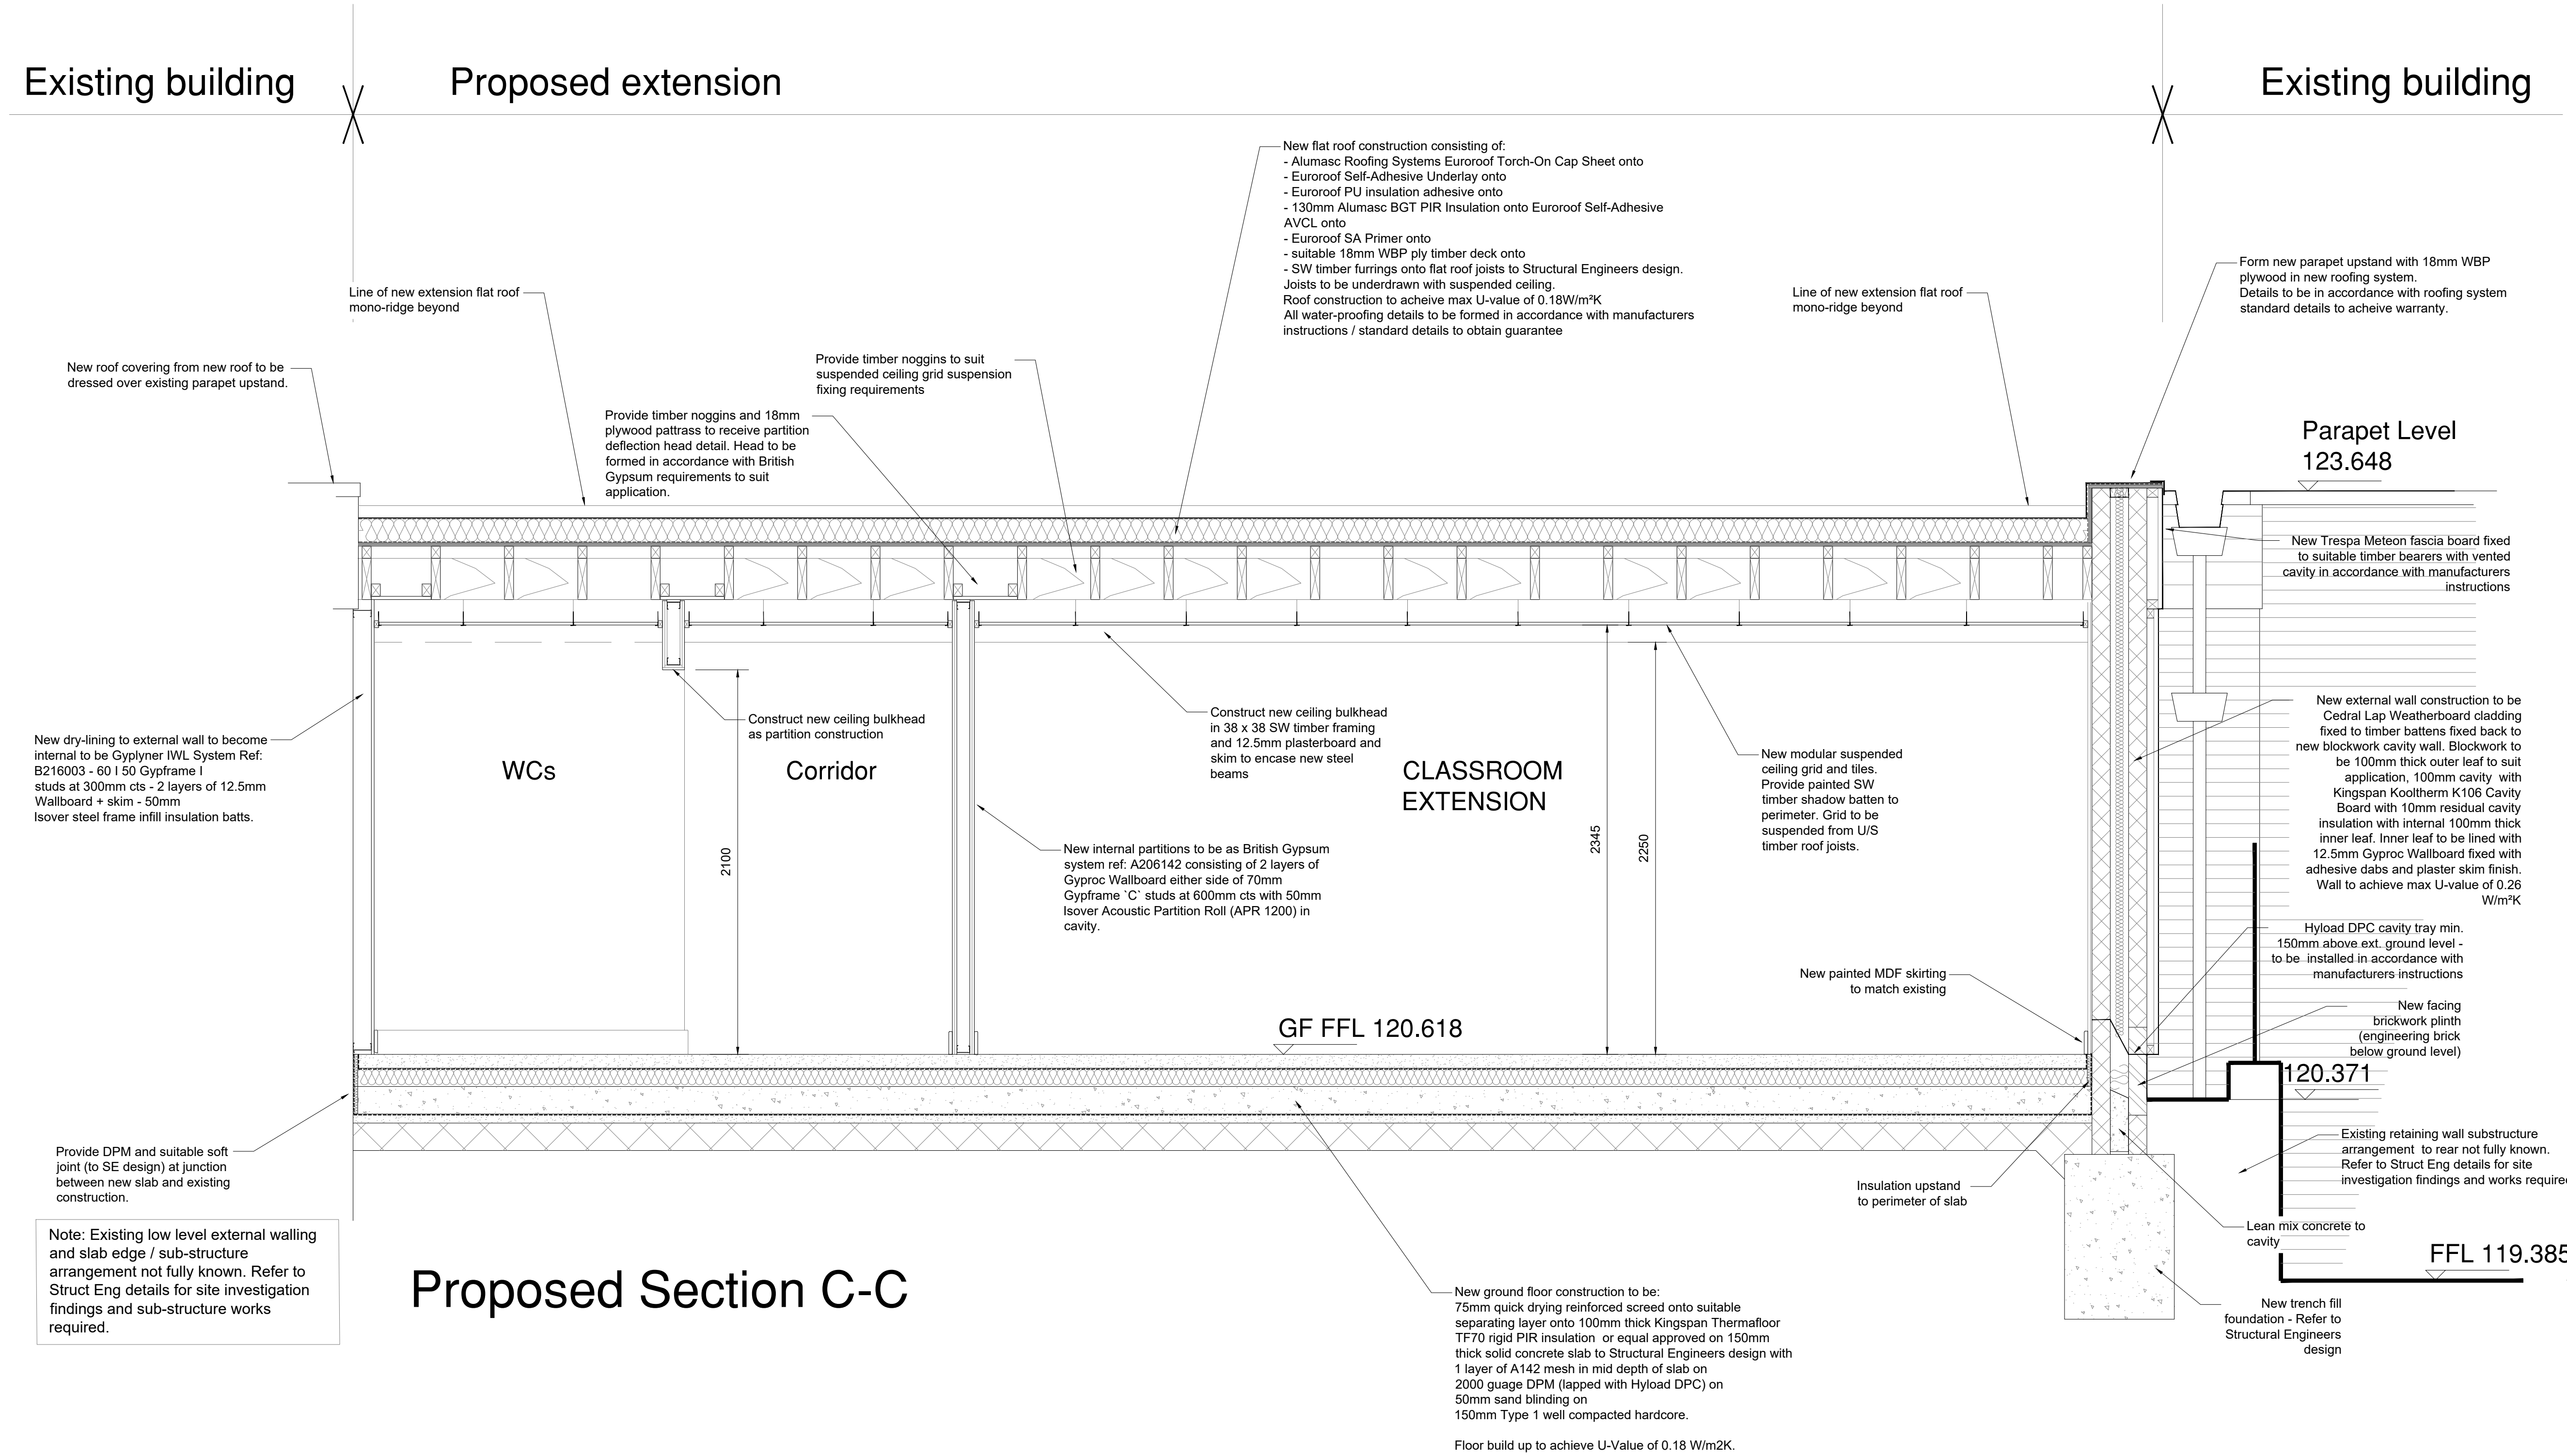

P2	Flat Roof spec amended.	17/04/25	MJY
P1	First Issue	01/04/25	MJY
Rev	Notes	Date	Issued By



SERVICE

Education, Early Start & Prevention,
Children Services, Barnsley Council

PROJECT

Proposed Classroom Extension
Shawlands Primary School

TITLE

Proposed Section C-C

PROJECT REF Shawlands	DRAWING REFERENCE BMBC-A-DR-015	REV P2
SCALE As Noted	DISCIPLINE ARCHITECTURE	SHEET SIZE A1
PURPOSE OF ISSUE PRELIMINARY		Drawn MJY Checked XX