






FRONT ELEVATION

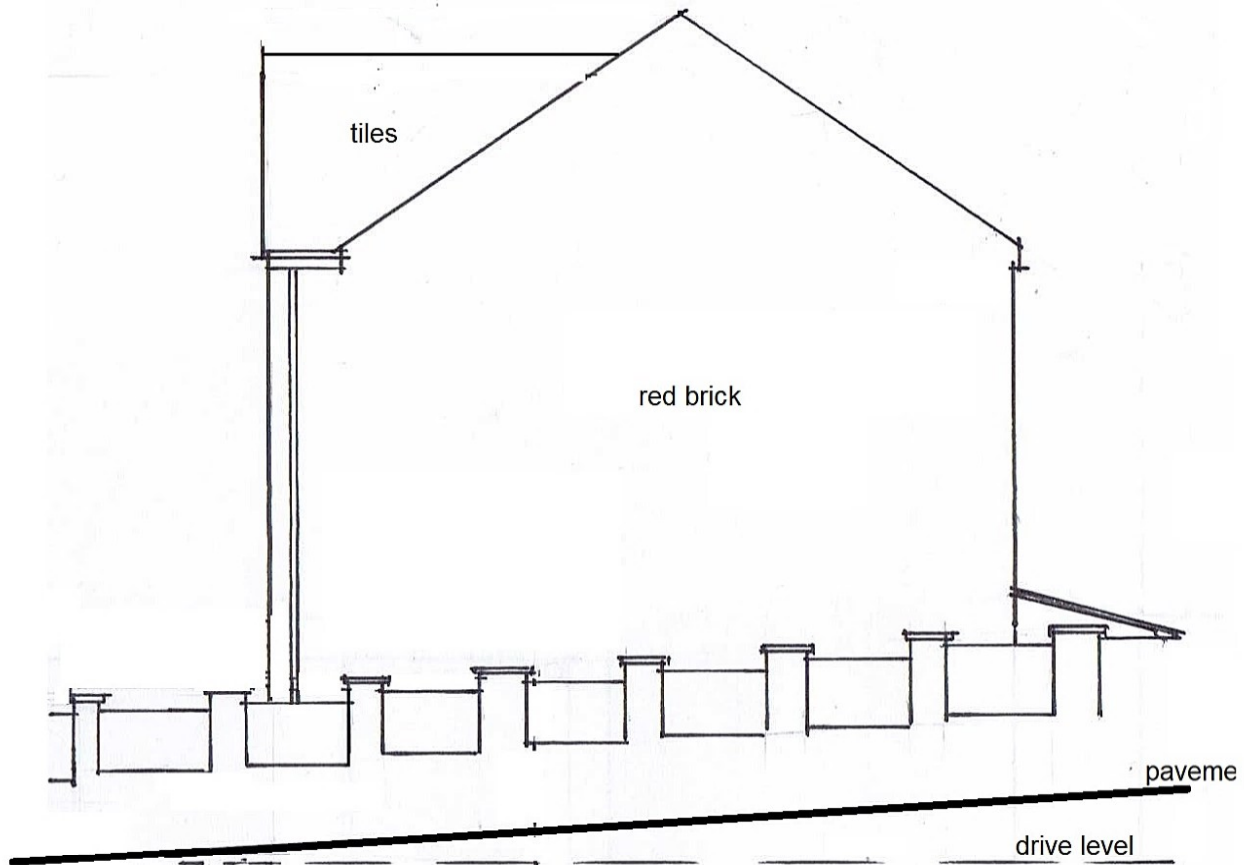

RIGHT SIDE ELEVATION

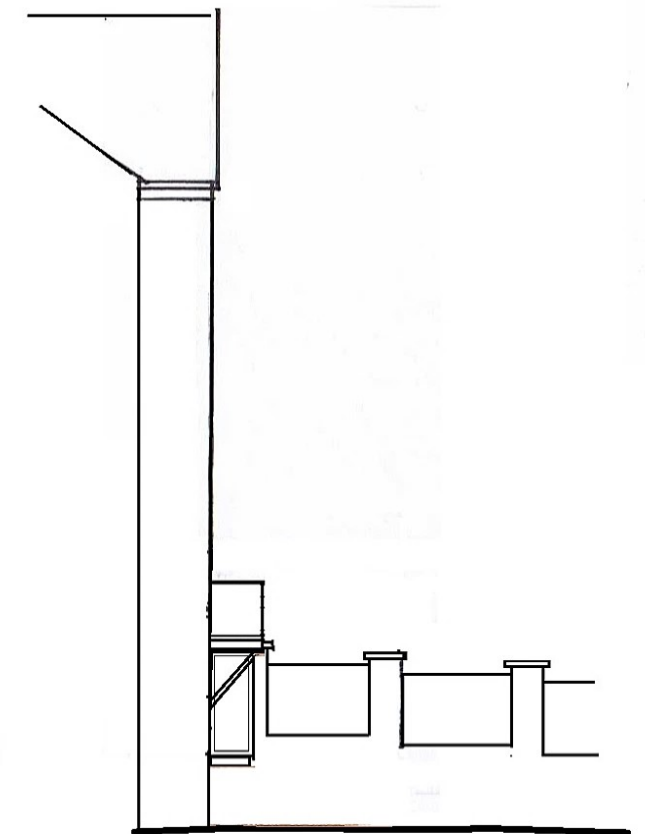

LEFT SIDE ELEVATION

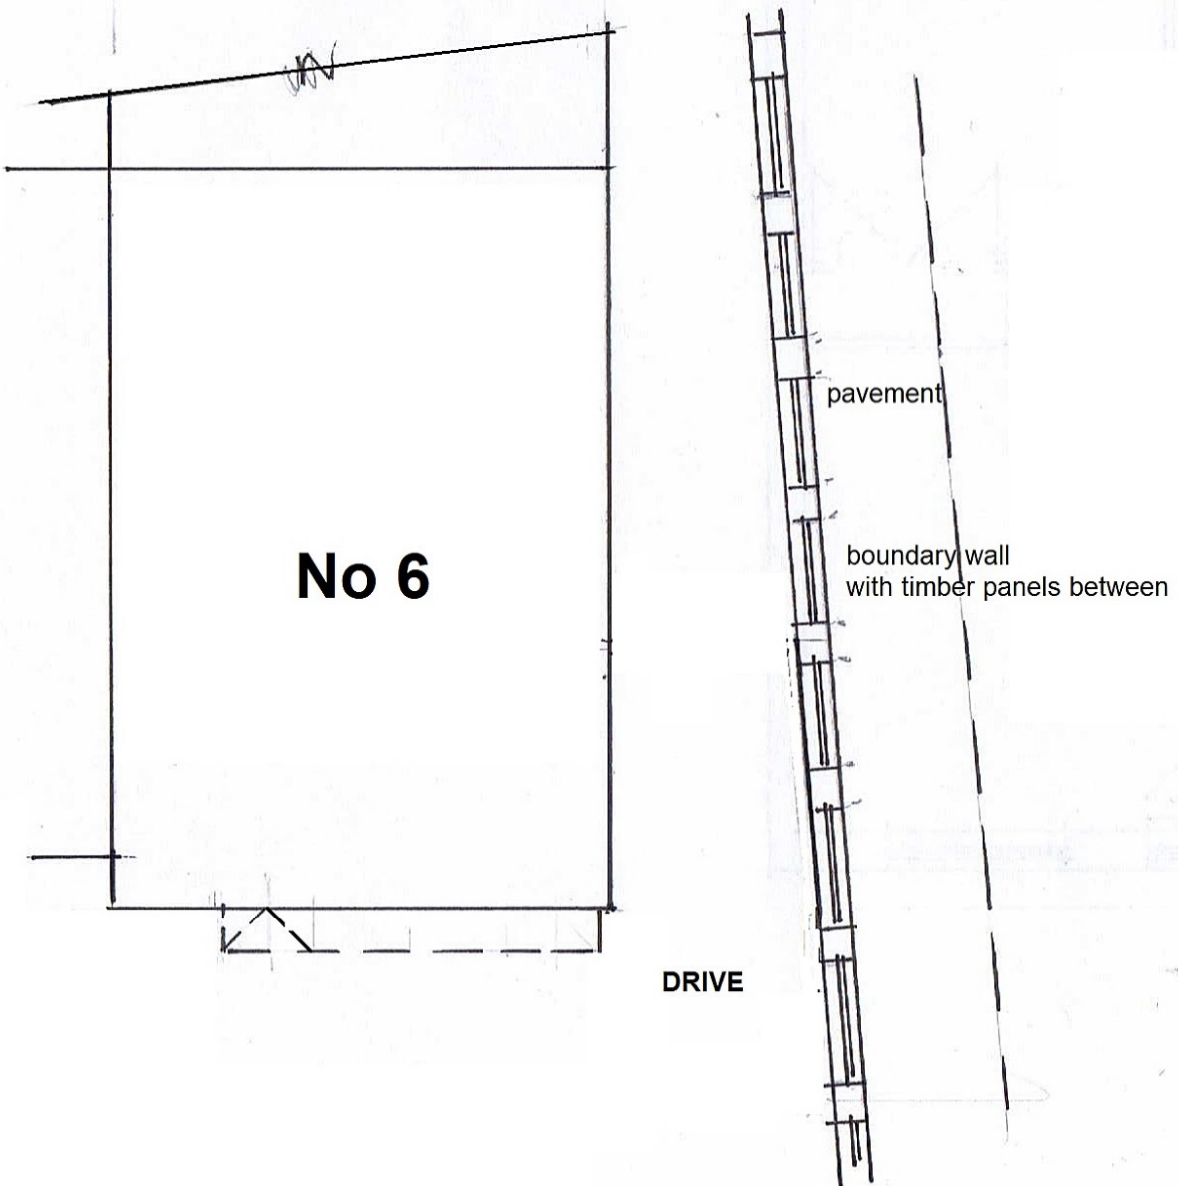

No 6

pavement

boundary wall
with timber panels between

DRIVE



REAR ELEVATION

A3

EXISTING PLAN/ELEVATIONS
6 SAFFRON COURT
WOMBWELL S73 OAP
SCALE 1:100 DRWG No EXG1