




**SITE PLAN** SCALE 1:50

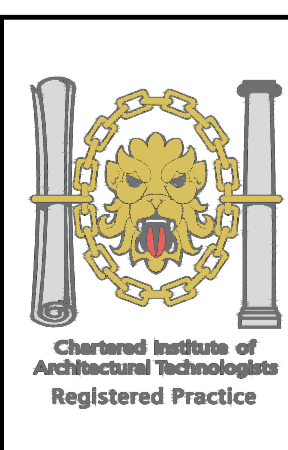

1. THIS DRAWING AND THE COPYRIGHTS AND PATENTS THEREIN ARE THE PROPERTY OF NYP ARCHITECTURAL SERVICES LTD REGISTERED IN ENGLAND AND WALES No. 4631338 AND MAY BE USED OR REPRODUCED ONLY UNDER CONTRACT.  
 2. CONTRACTORS AND SUB-CONTRACTORS MUST CHECK AND AGREE ALL DIMENSIONS BEFORE PREPARING SHOP DRAWINGS OR COMMENCING WORK ON SITE.  
 3. CONTRACTORS ARE RESPONSIBLE FOR INFORMING THE DESIGNER OF ANY DISCREPANCY DISCOVERED ON THIS DRAWING OR BETWEEN THIS DRAWING AND ANY OTHER RELATED DOCUMENT ISSUED UNDER THE STANDARD FORM OF CONTRACT IN RESPECT OF THE WORK.  
 4. WRITTEN DIMENSIONS ONLY ARE TO BE USED FROM THIS DRAWING. IF IN ANY DOUBT ASK FOR CLARIFICATION.

Notes.

Revisions.

Date	Suffix	Description	Date	Suffix	Description
05-01-2024	B	PITCHED ROOF ADDED TO GARAGE & GARAGE REDUCED IN SIZE			

**NYP ARCHITECTURAL SERVICES LIMITED**  
 88C, Innovation Way, Barnsley, S75 1JL. Tel: 01226 200889. E-mail: scott@nypas.co.uk / stephen@nypas.co.uk

Project.	<b>9 STEVENSON DRIVE HIGHAM, BARNSELY, S75-1PA</b>	Client.	<b>C &amp; J BELL</b>
Drawing Title.	<b>PLANNING DRAWING PLANS, ELEVATIONS &amp; SECTION</b>	Date.	<b>OCT 2023</b>
Ref.	<b>104-104</b>	Scale.	<b>AS INDICATED</b>
Dwg. No.	<b>P02</b>	Rev.	<b>B</b>

SHEET SIZE: A1