


Front Elevation
1 : 100



Rear Elevation
1 : 100

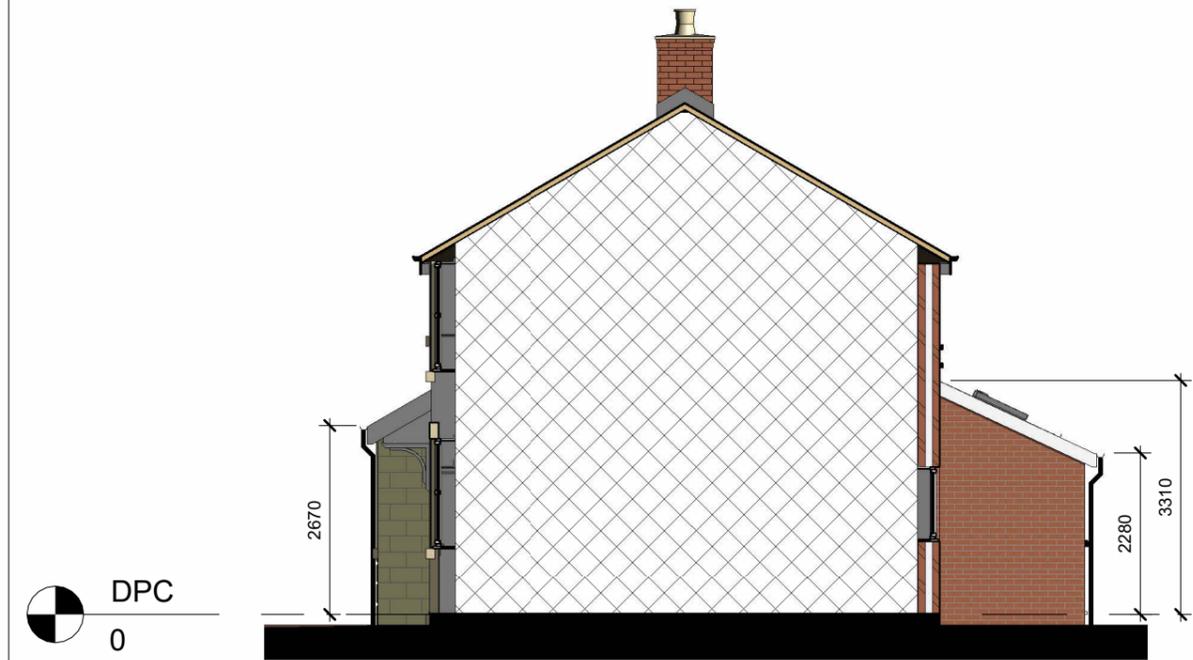

Right Elevation
1 : 100



Left Elevation
1 : 100

Project Title
MR A BRIGGS
32 PARK AV. PENISTONE. S36 6DN
PROPOSED EXTENSION

Drawing Title
Proposed Elevations

Revision Note:
Issued for Planning Permission

Scale	Drawn By	Date
1 : 100	BN	10.07.25

Drawing No.	Revision
NCBD- ABG- A103	B

NORTH CONSTRUCTION:
DESIGN & BUILD
from conception to completion

26 Church St.
Gawber
S.Yorks
S75 2RH

Tel: 01228 828972
Mob: 07974116241
<https://benorth60.wixsite.com/nctb>

CONTRACTORS MUST CHECK ALL DIMENSIONS ON SITE. ONLY FIGURED DIMENSIONS TO BE WORKED FROM. DISCREPANCIES MUST BE REPORTED TO THE DESIGN OFFICE BEFORE PROCEEDING

ORIGINAL SHEET SIZE A3 - DO NOT SCALE FROM THIS DRAWING