



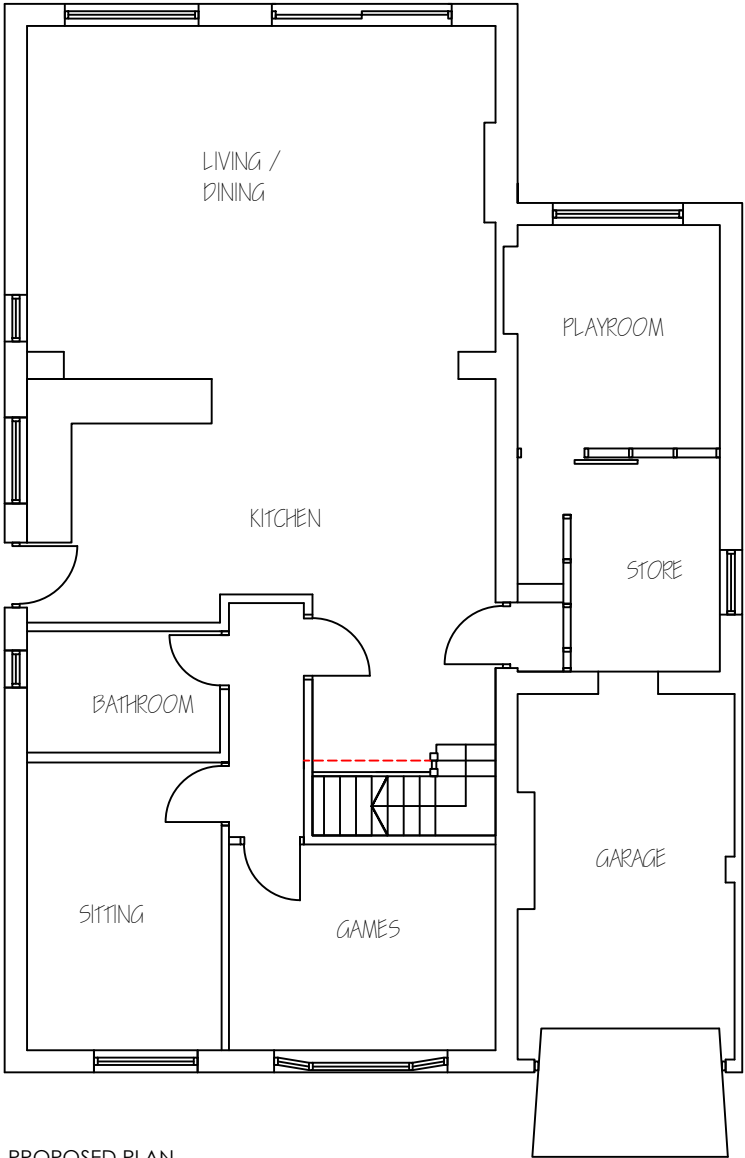

PROPOSED PLAN  
1:100

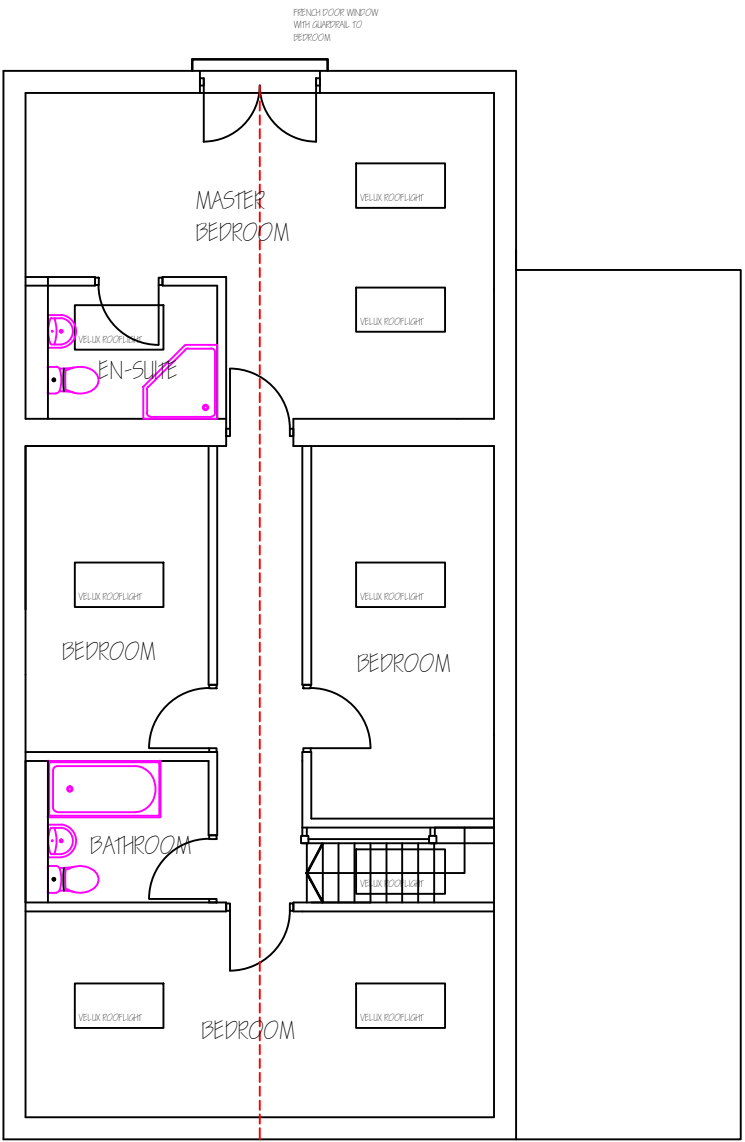

PROPOSED FIRST  
FLOOR PLAN 1:50

|                                                                                 |                                                                       |   |         |
|---------------------------------------------------------------------------------|-----------------------------------------------------------------------|---|---------|
| Revisions                                                                       | A. Proposed first floor added                                         |   | 29-6-16 |
| This drawing is for planning permission only and is not a construction drawing. |                                                                       |   |         |
| Drawing Title                                                                   | PROPOSED-PLANS                                                        |   |         |
| Job No. - Dwg No.                                                               | SJ/2015/5A                                                            | . | —       |
| Client:                                                                         | MR & MRS S JACKSON<br>24 FALL VIEW<br>SILKSTONE<br>BARNLEY<br>S75 4LG |   |         |
| Scale.                                                                          | 1:100                                                                 |   |         |