


Floorplan showing base and garage exterior dimensions

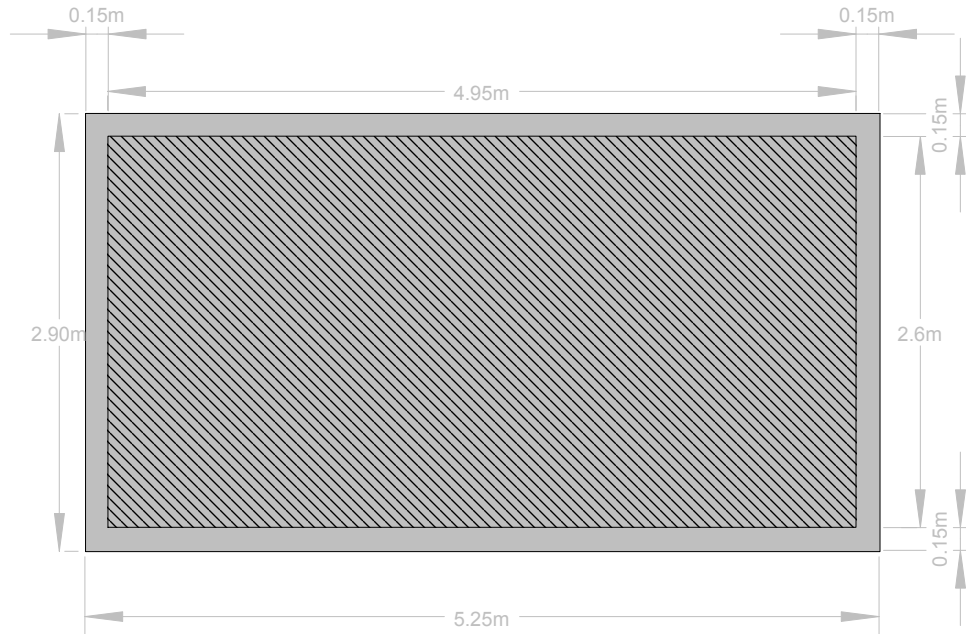

Key:

Garage base  
(concrete):



Garage  
(pebbled corrugated  
fibre cement sheets):




PROPOSAL  
FOR NEW  
GARAGE ERECTION

FOR


MRS. C. LUNN.  
39, SMITHIES LANE  
BARNSELY  
S71 1RD

SCALE 1/50  
DATE 20/10/2008

Side Elevation

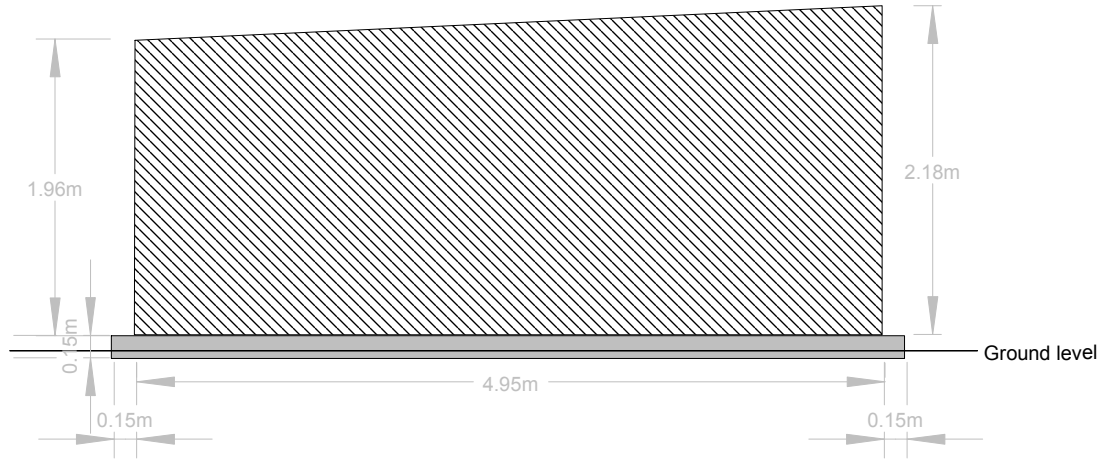

Front Elevation

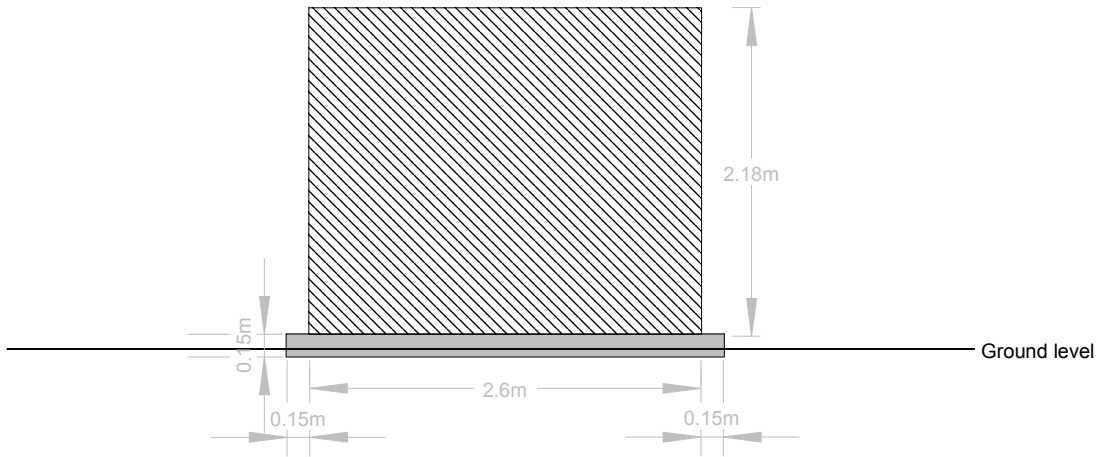

Key:

Garage base  
(concrete):



Garage  
(pebbled corrugated  
fibre cement sheets):



PROPOSAL  
FOR NEW  
GARAGE ERECTION

FOR

MRS. C. LUNN.  
39, SMITHIES LANE  
BARNLEY  
571 1RD

SCALE 1/50  
DATE 20/10/2008