

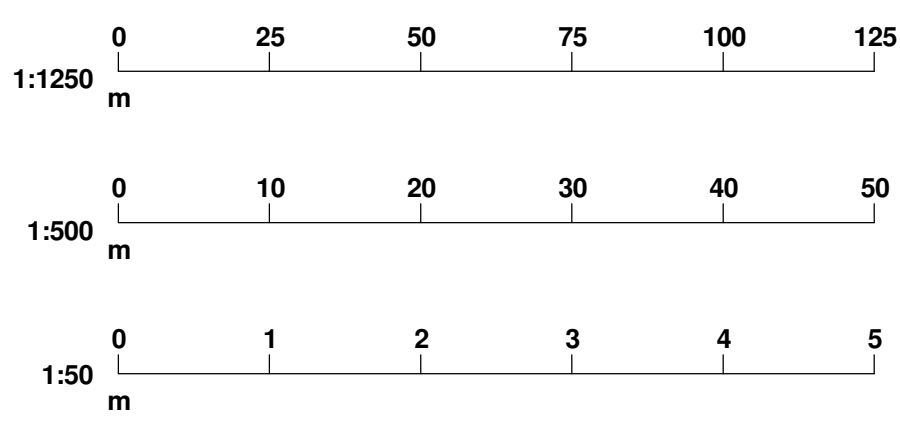
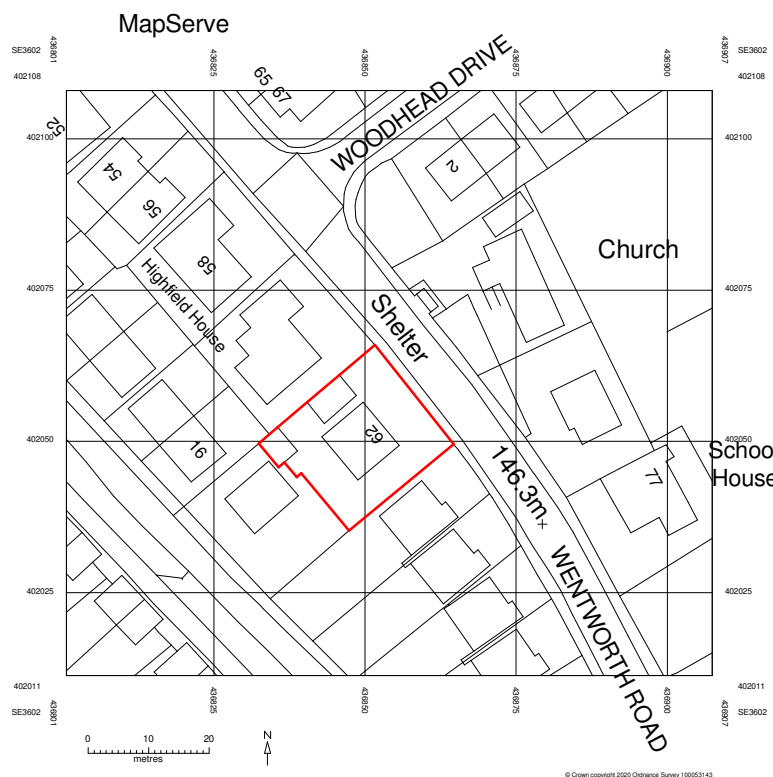
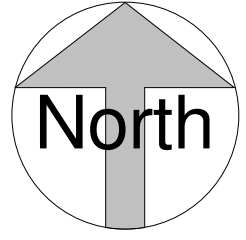
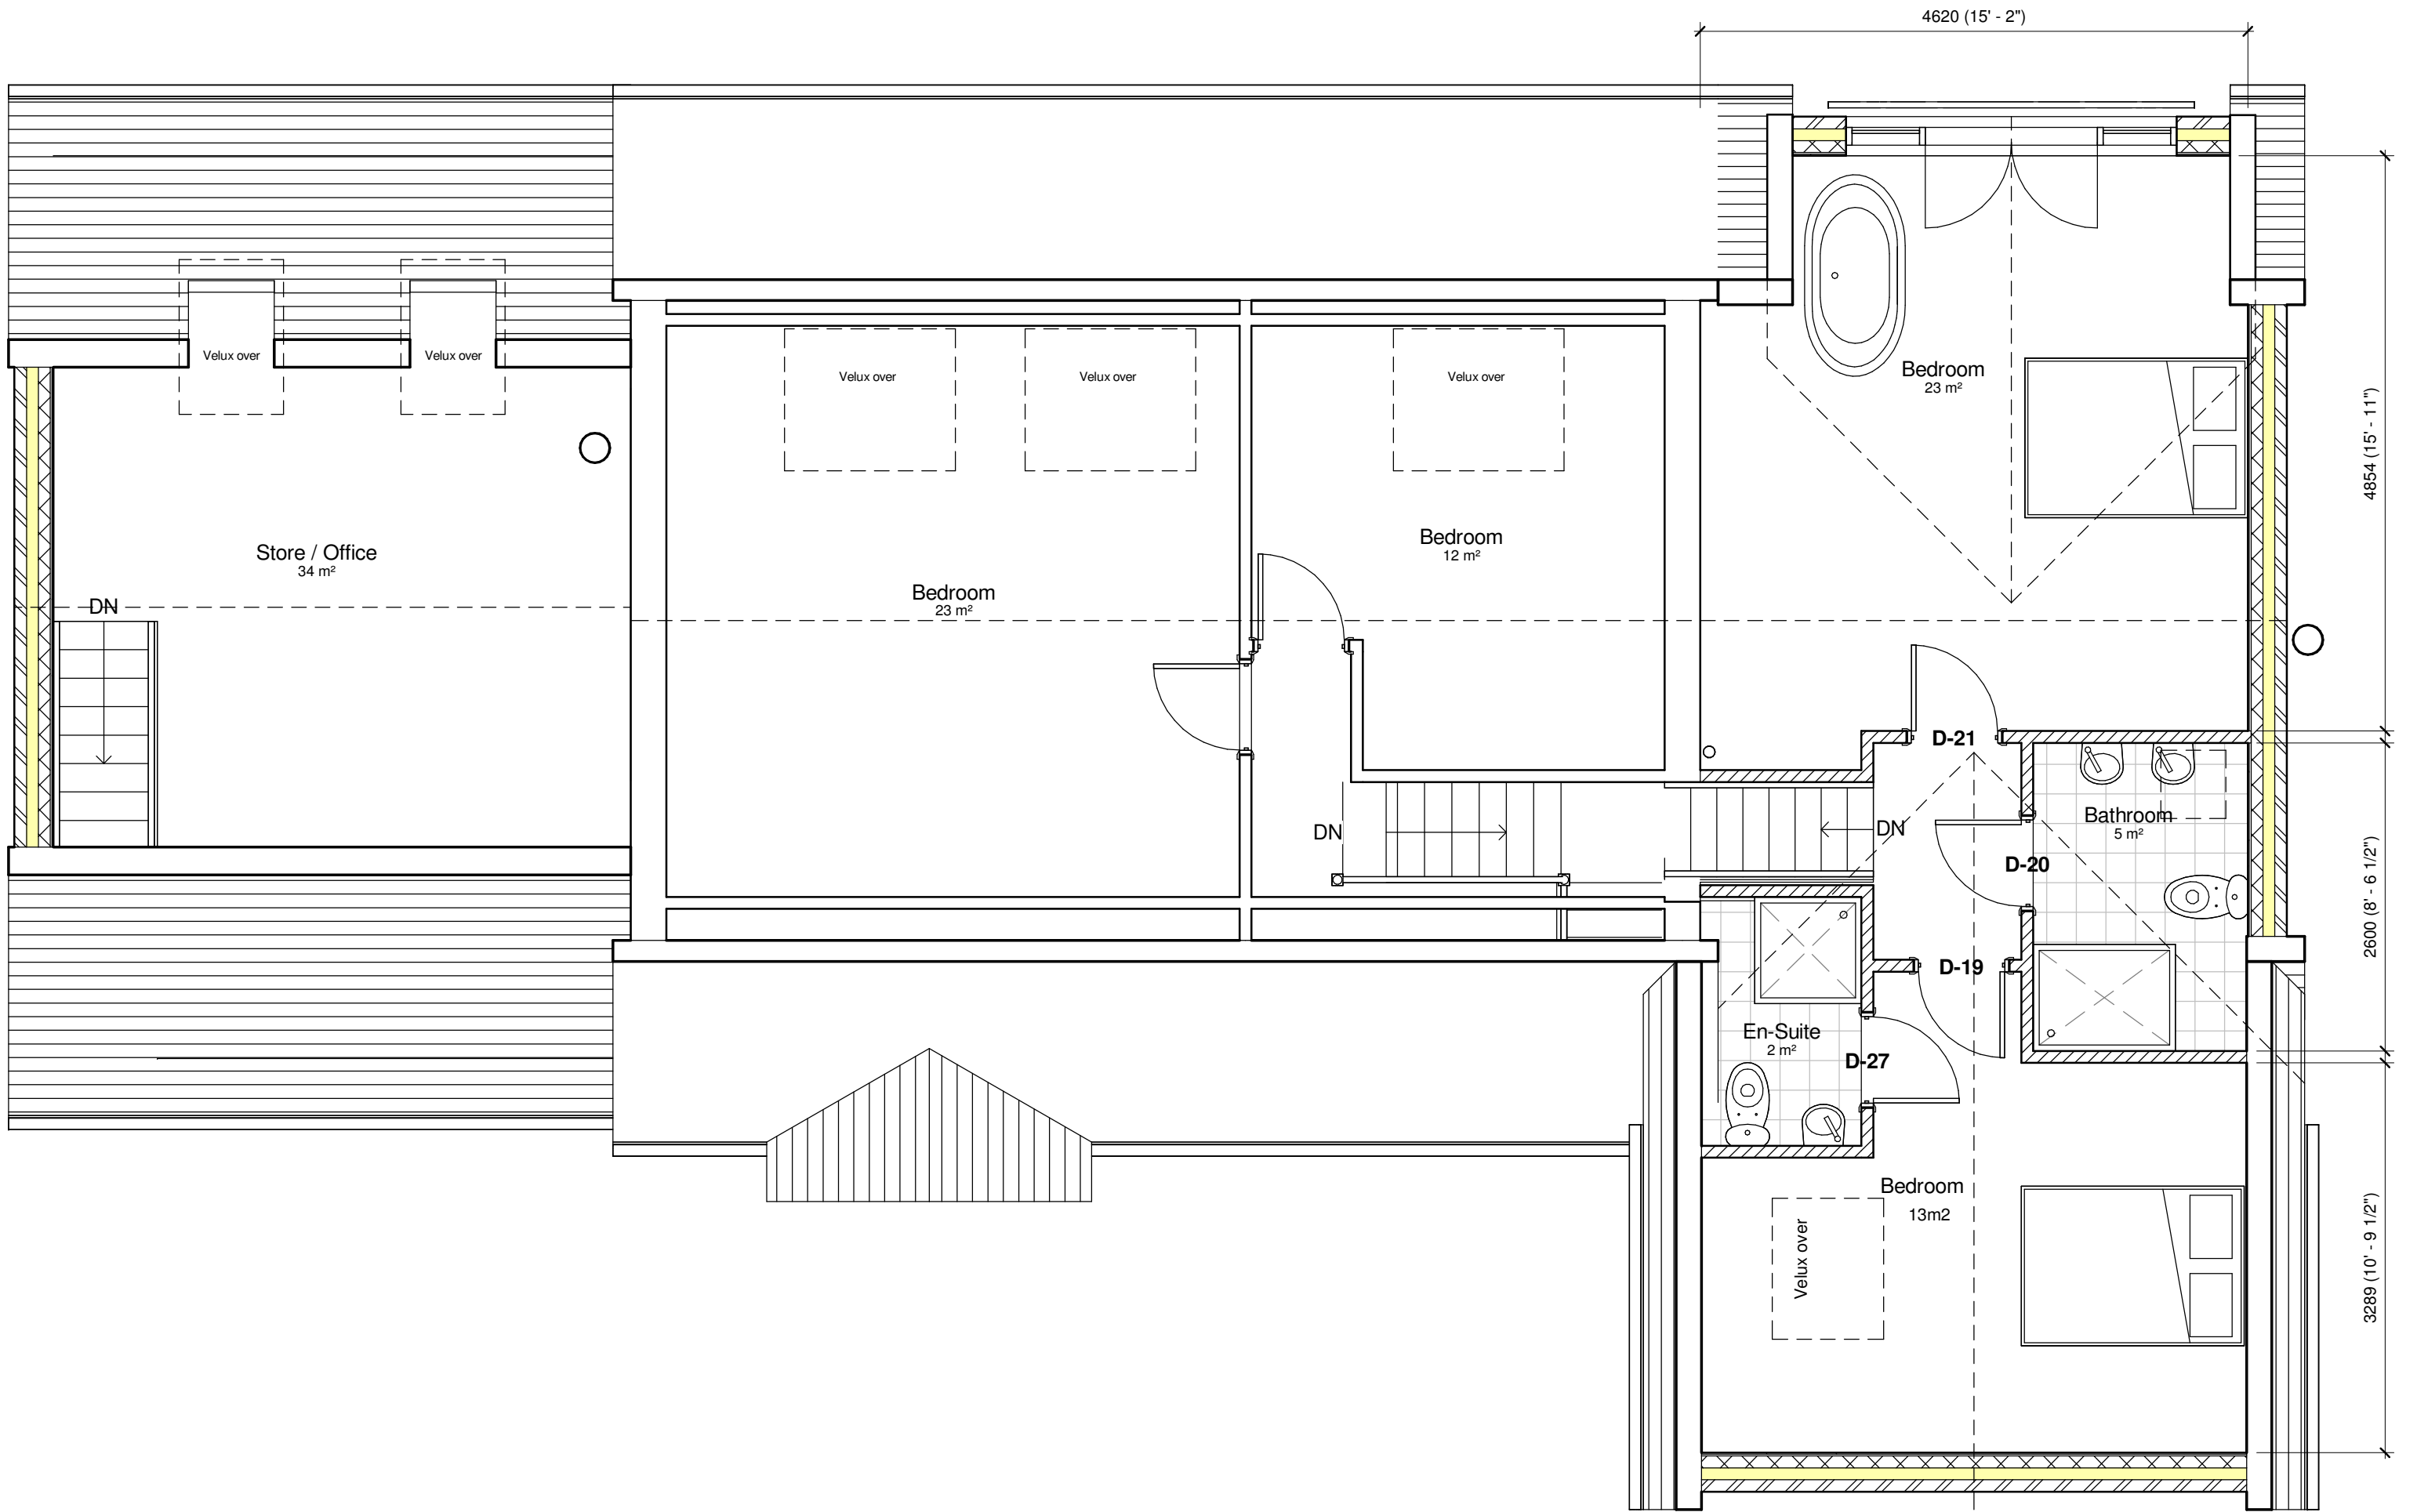
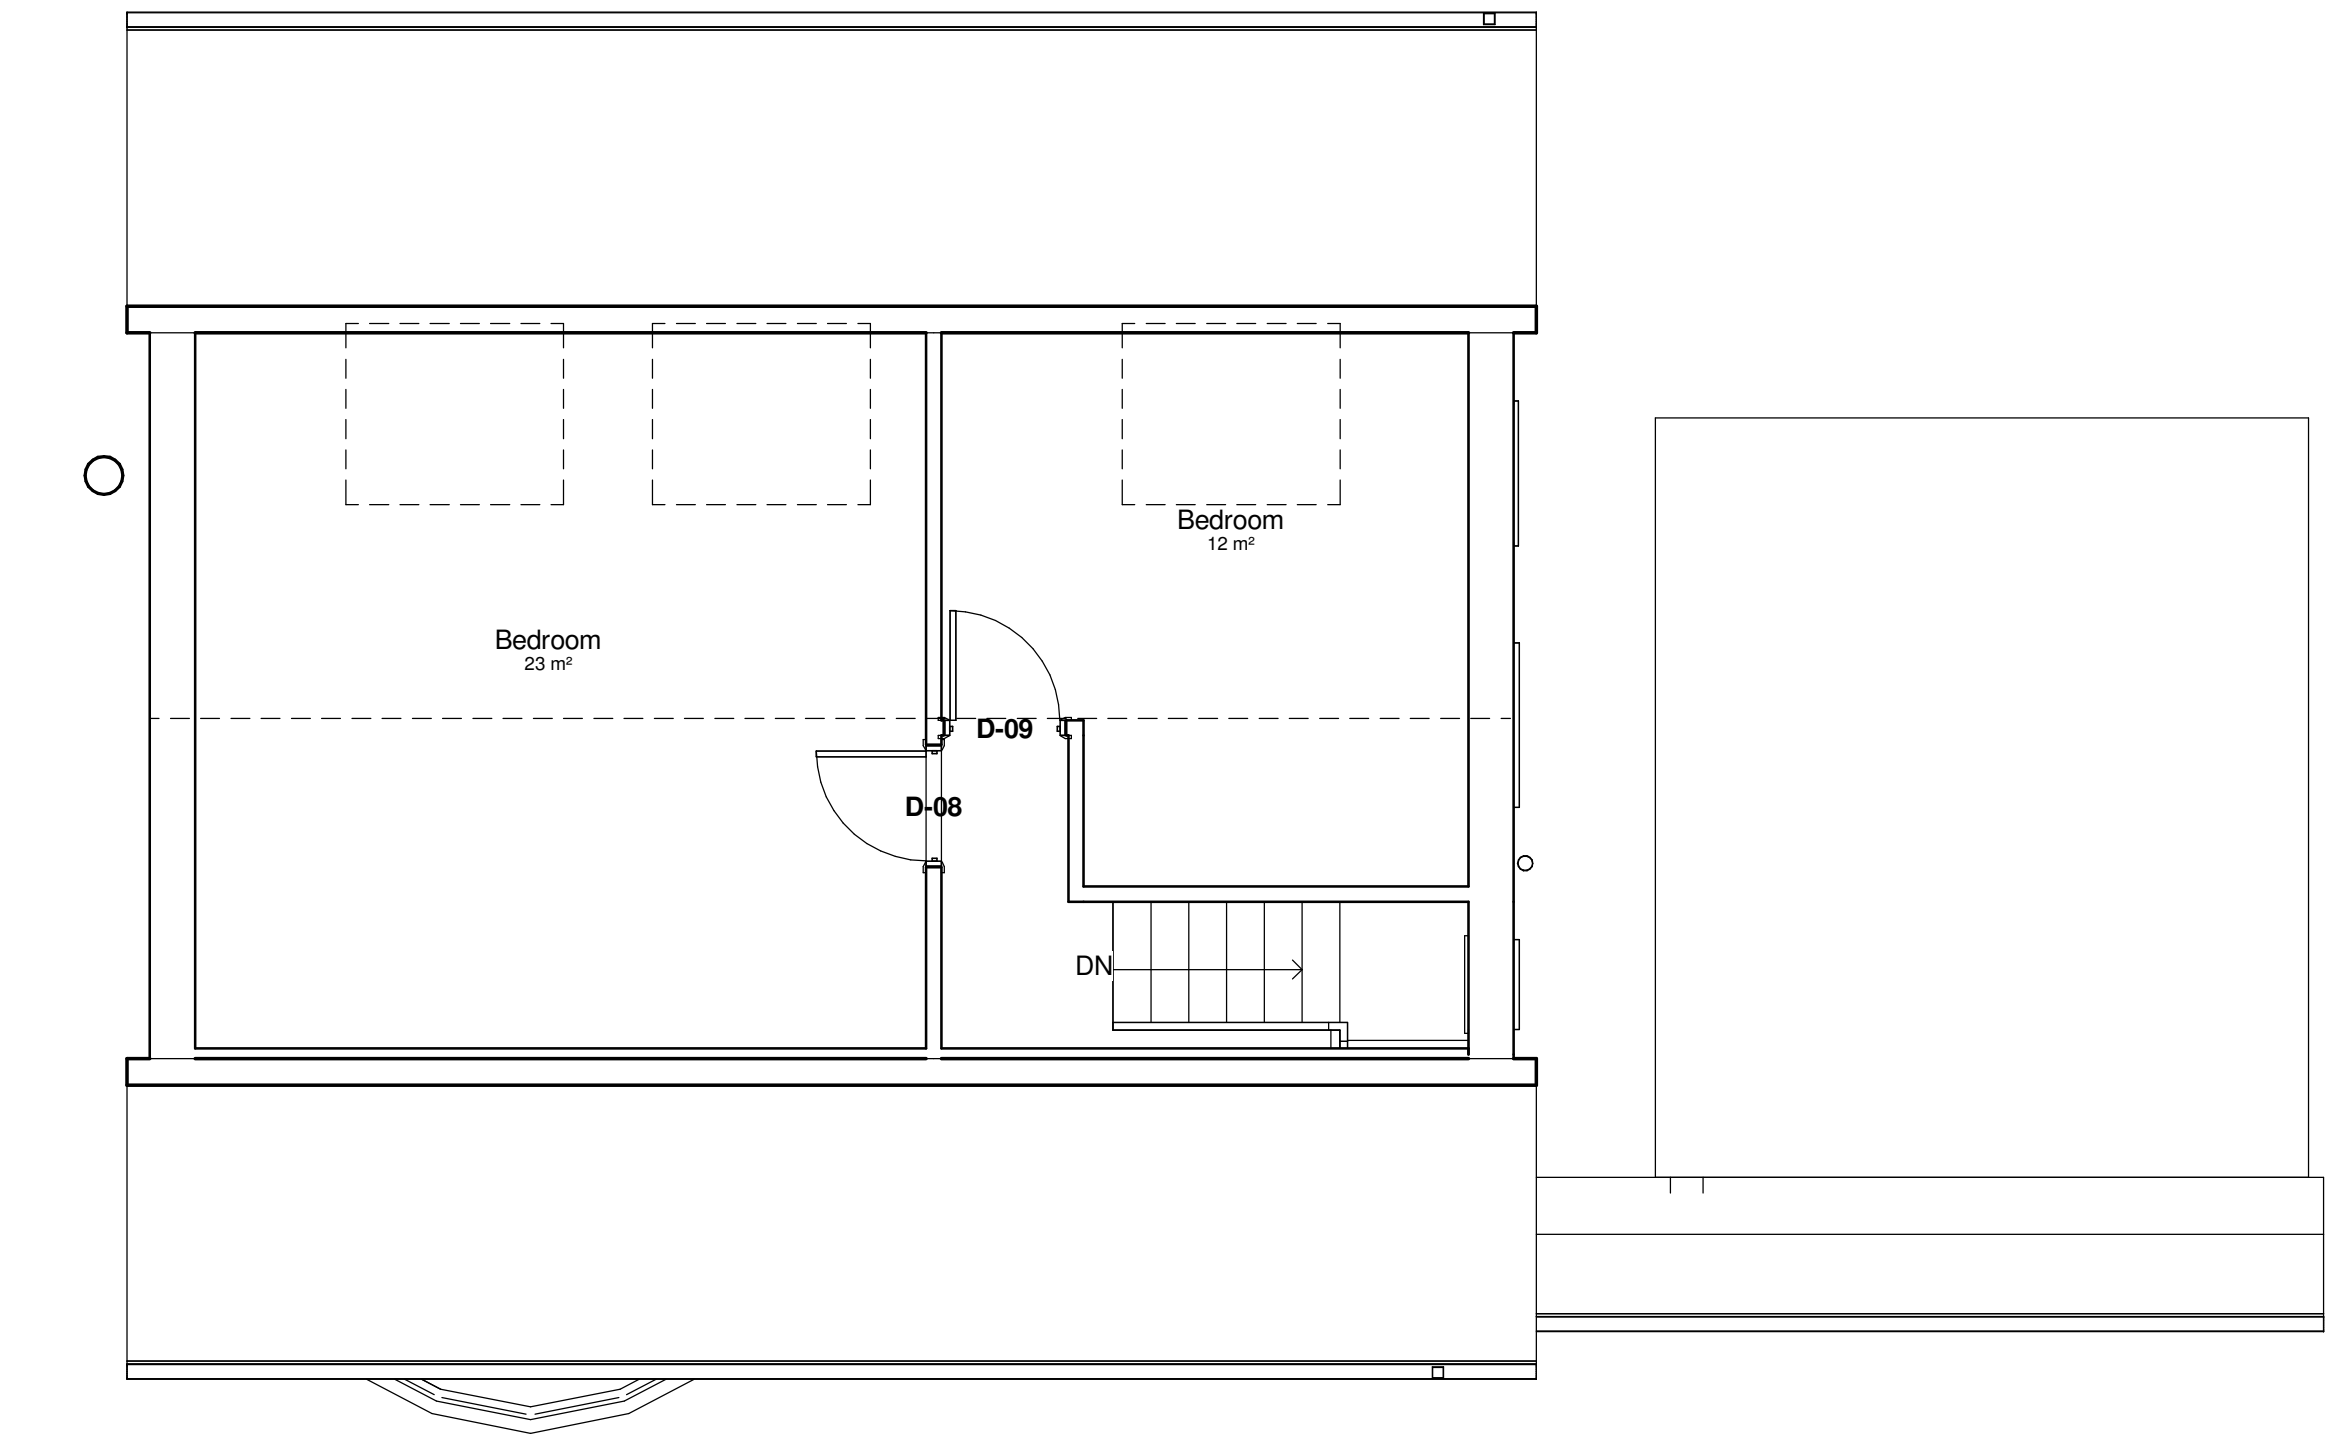
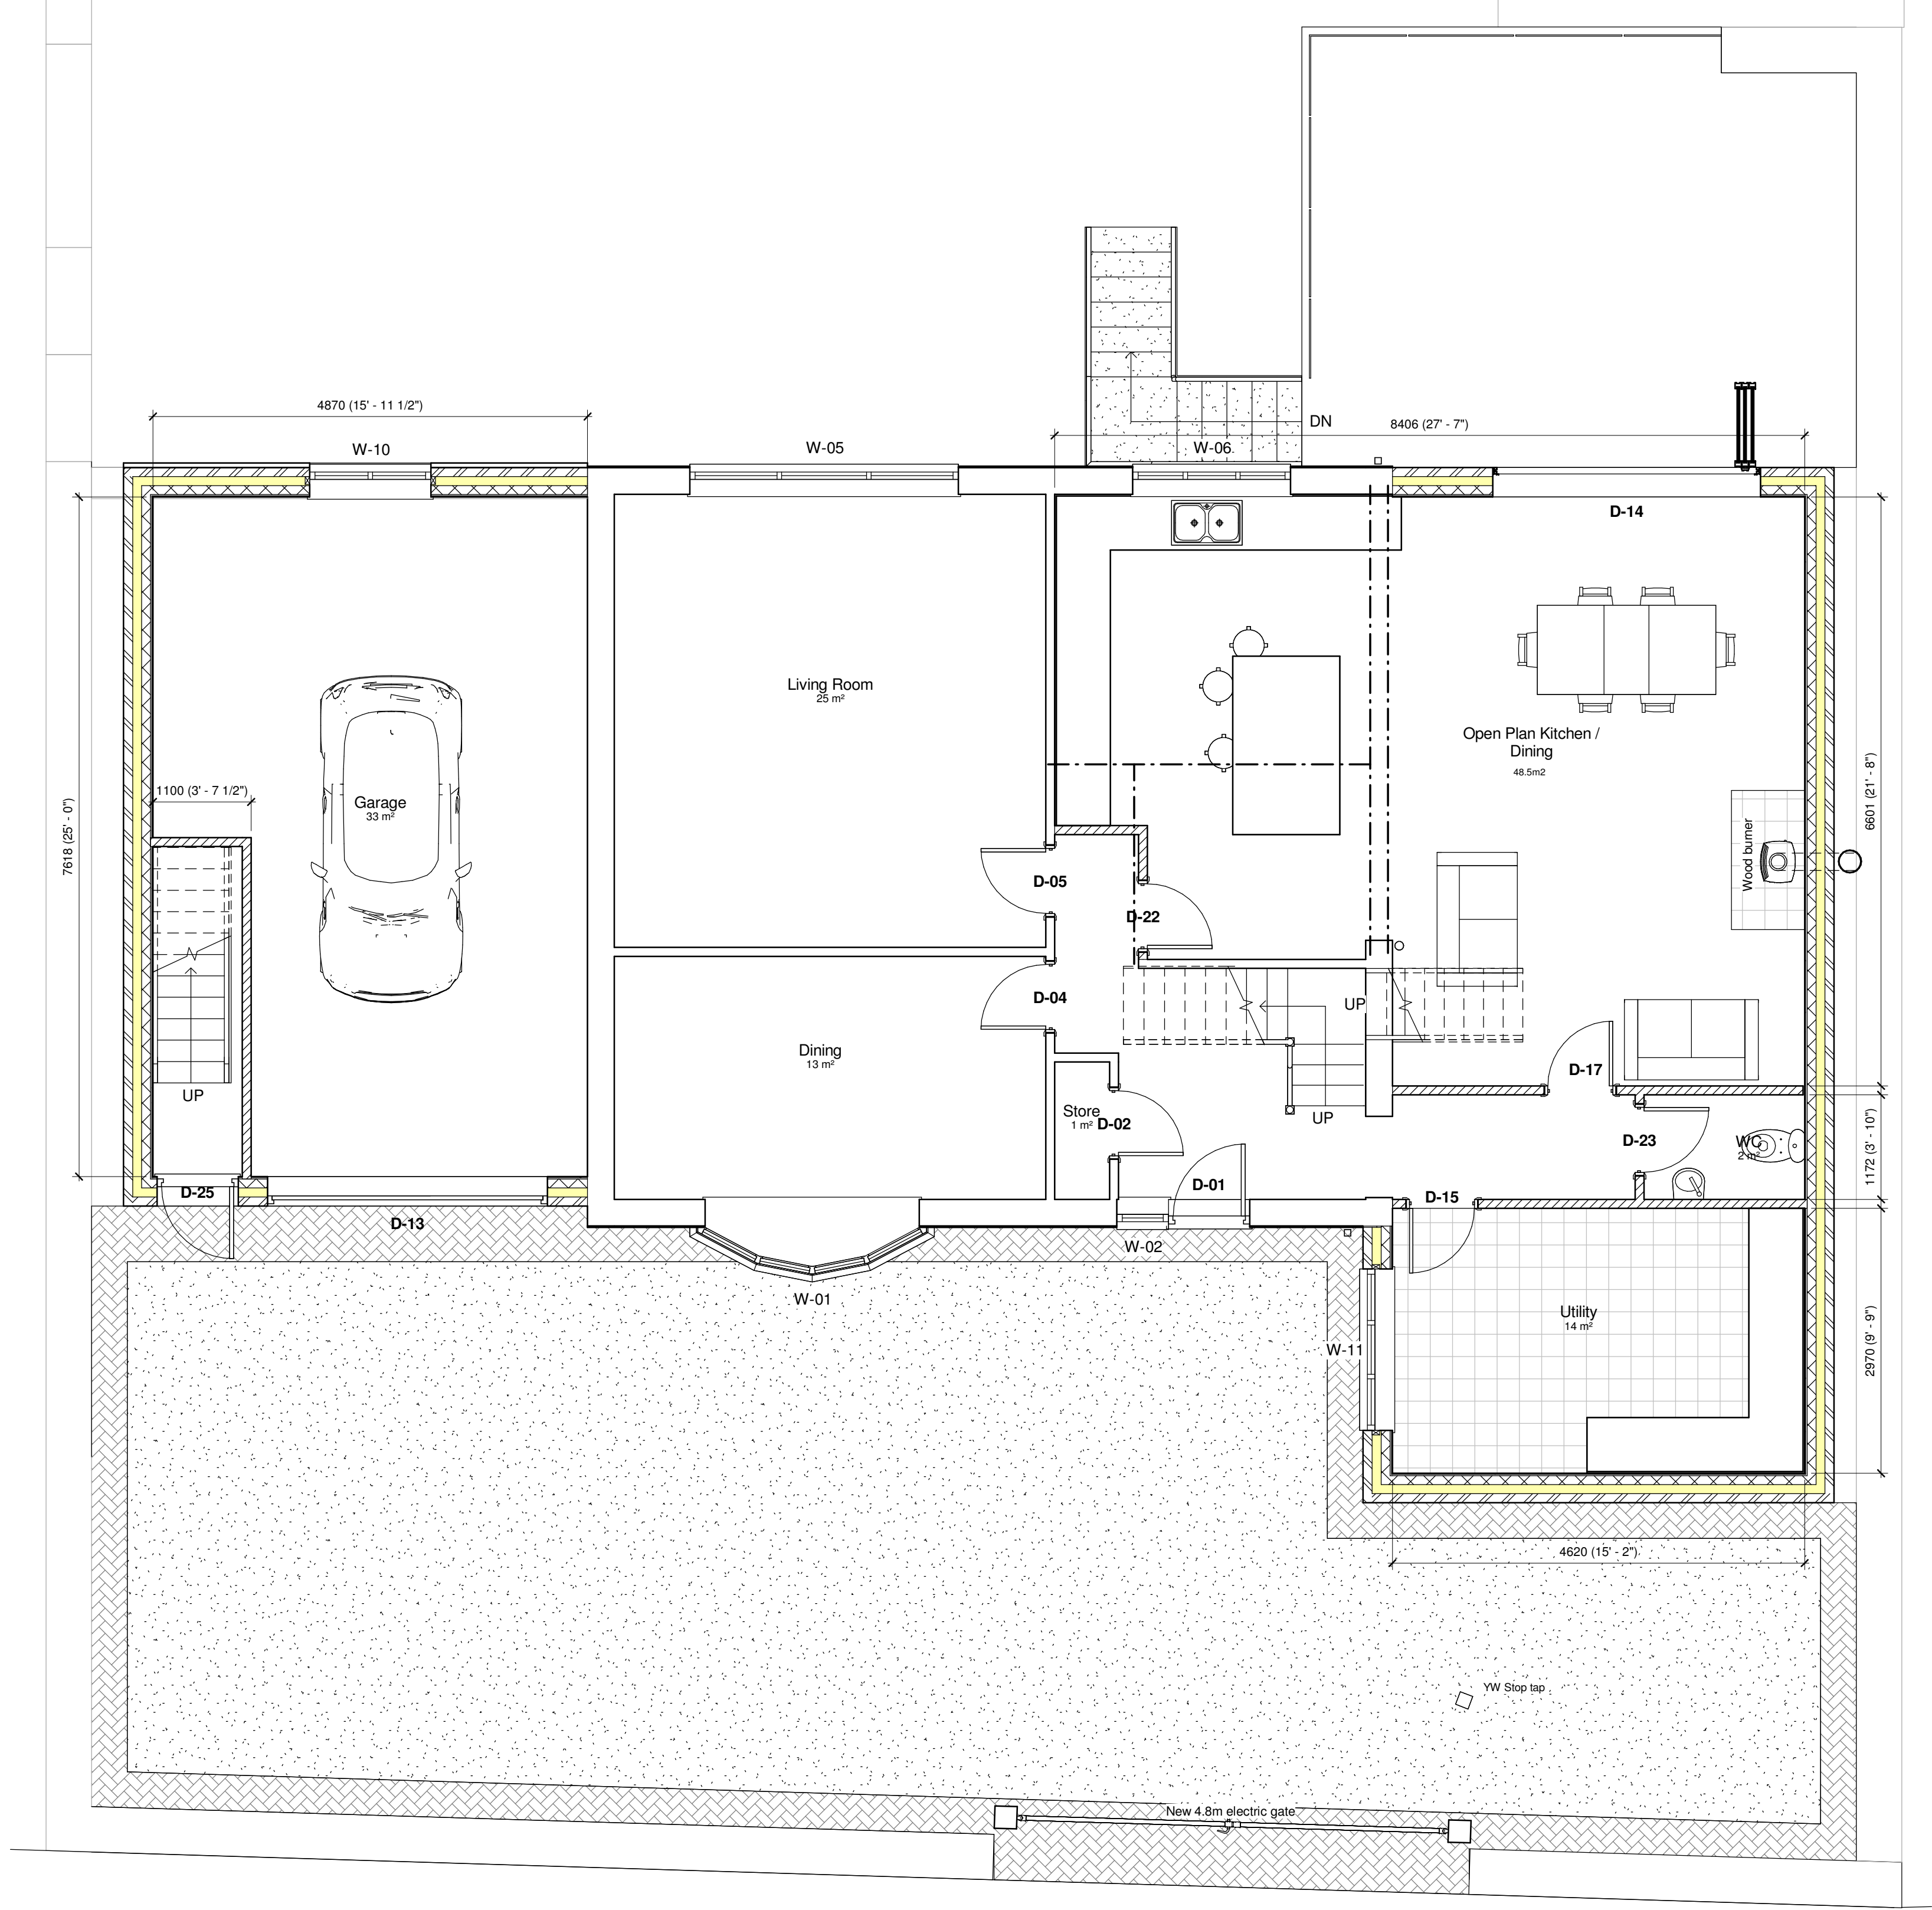
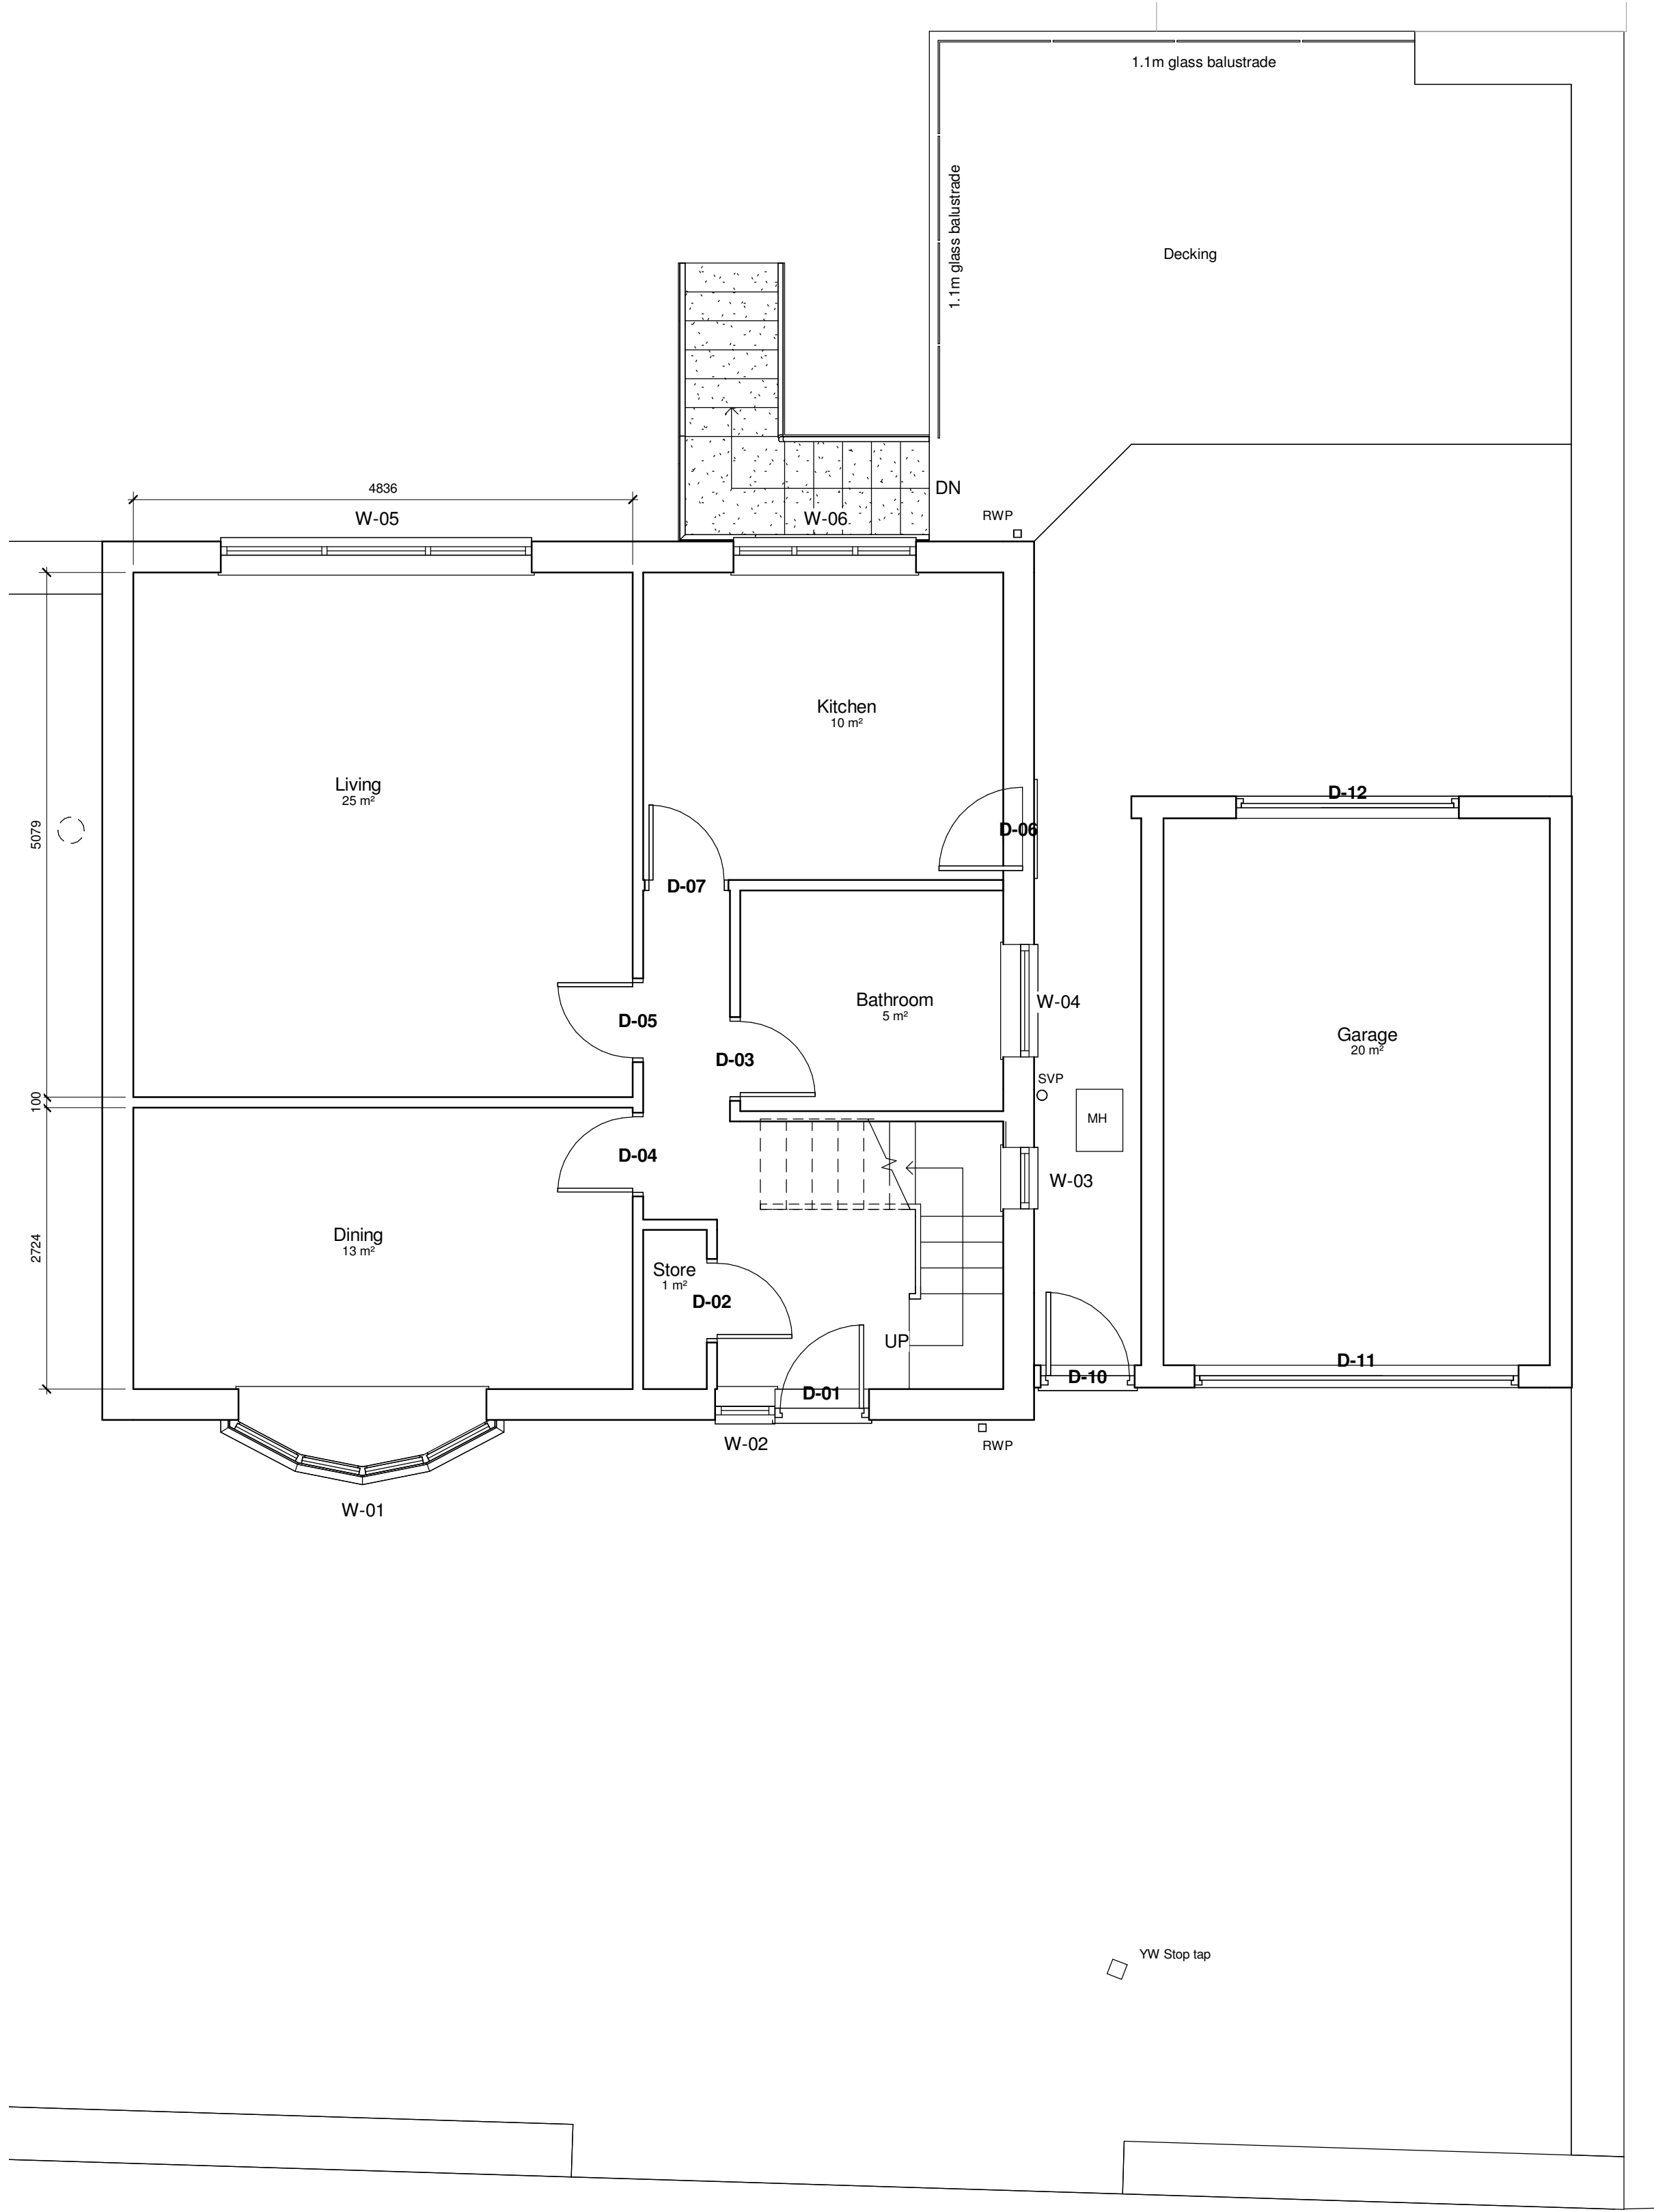


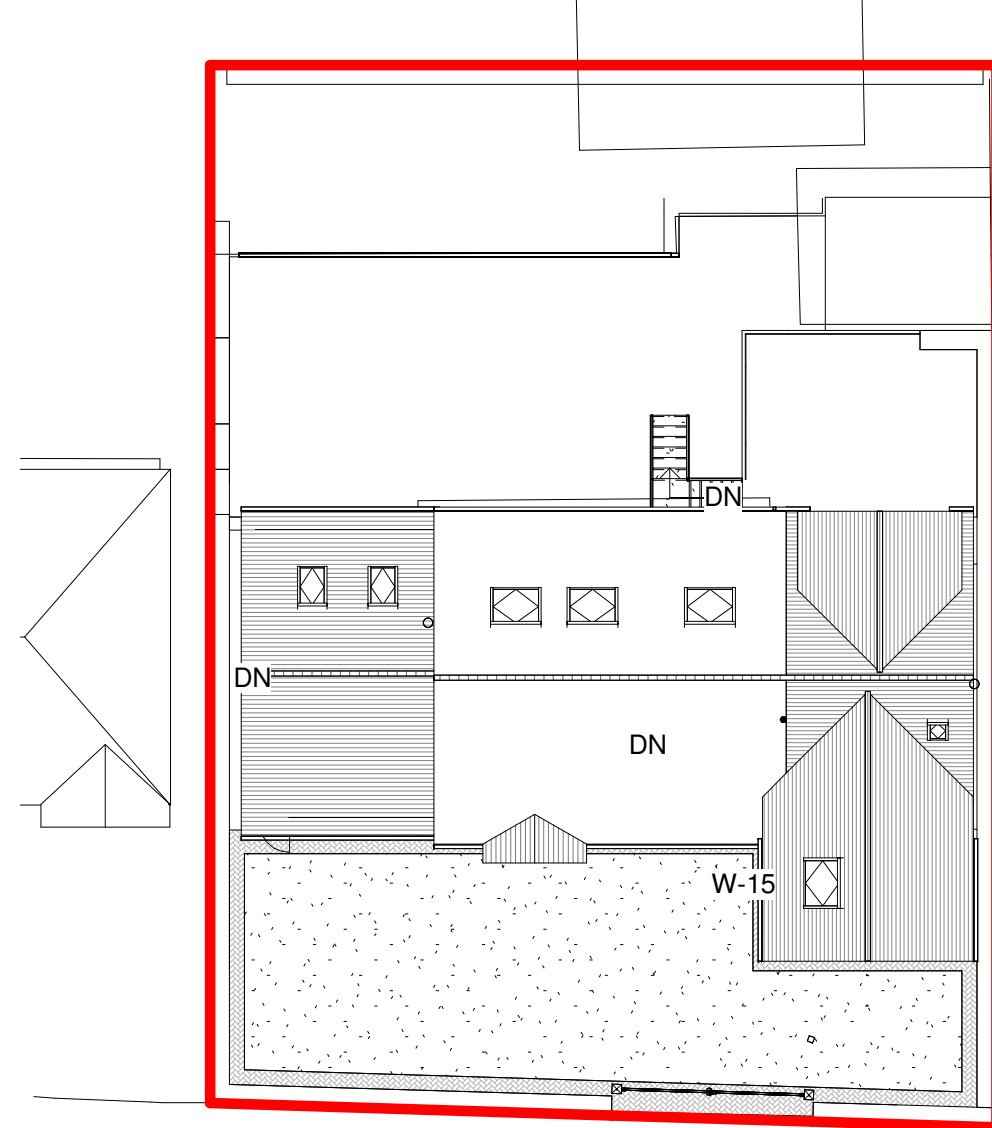

Notes:
Do not scale from this drawing, only use figured dimensions for construction purposes.
For the avoidance of doubt, all dimensions are to wall structure not finished.
Contractors are to verify all dimensions on site and notify the designer of any discrepancies.

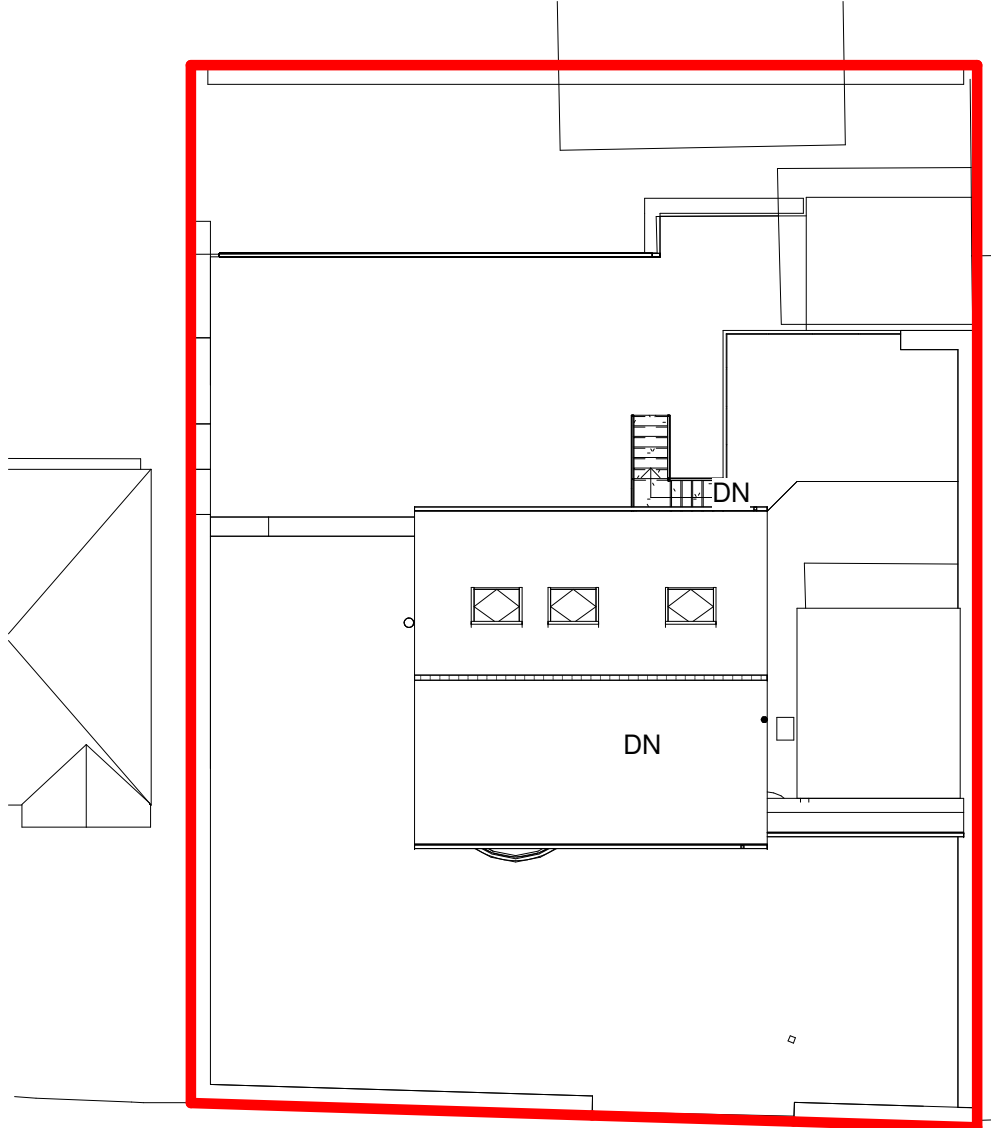

C 20/09 Planning Issue JPL/SJP
B 20/09 En-Suite added to front bedroom JPL/SJP
A 15/08 Updated to client comments JPL/SJP
15/07 Initial Issue JPL/SJP
JPL
CLIENT: Ashley & Holly Siddons

PROJECT: Proposed Extension & Alterations, 62 Wentworth Road, Blacker Hill, S74 0RP
TITLE: Existing and Proposed Plans

DRAWING STATUS: FOR PLANNING
DRAWN BY: JPL CHECKED BY: SJP
SCALE: As indicated
DATE: 01/06/2020

Oakleaf Architecture



6 Watersmeet Road
Sheffield S6 5FA
E-mail: oakleafarchitecture@outlook.com
ARCHITECTURE - PLANNING - BUILDING REGS
JOB No: 2020-28 DRAWING No: A (PL)-001 REV: C