



GROUND FLOOR

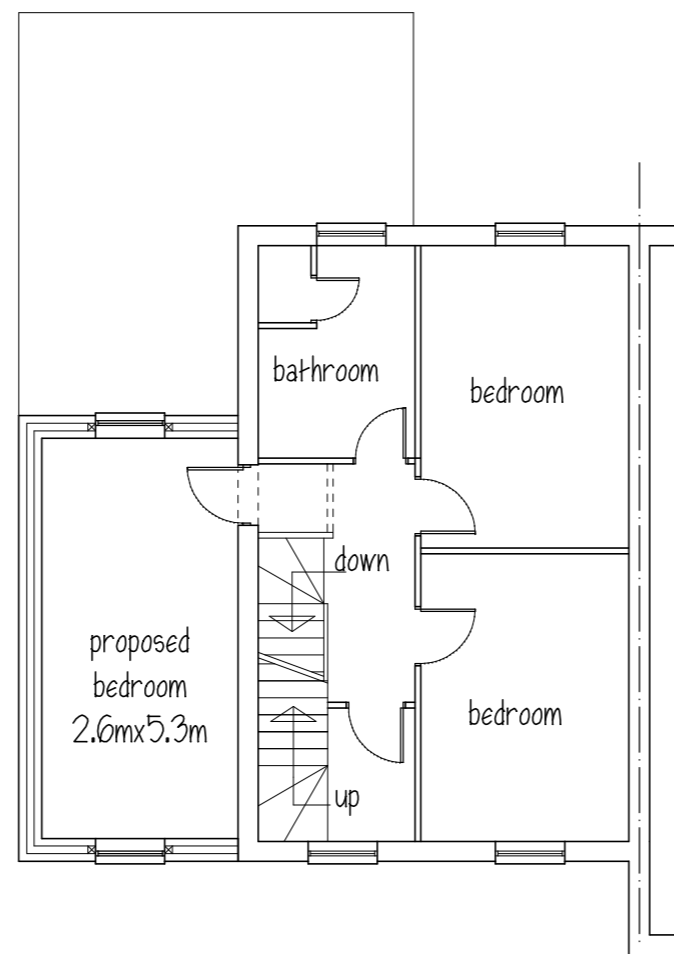

FIRST FLOOR

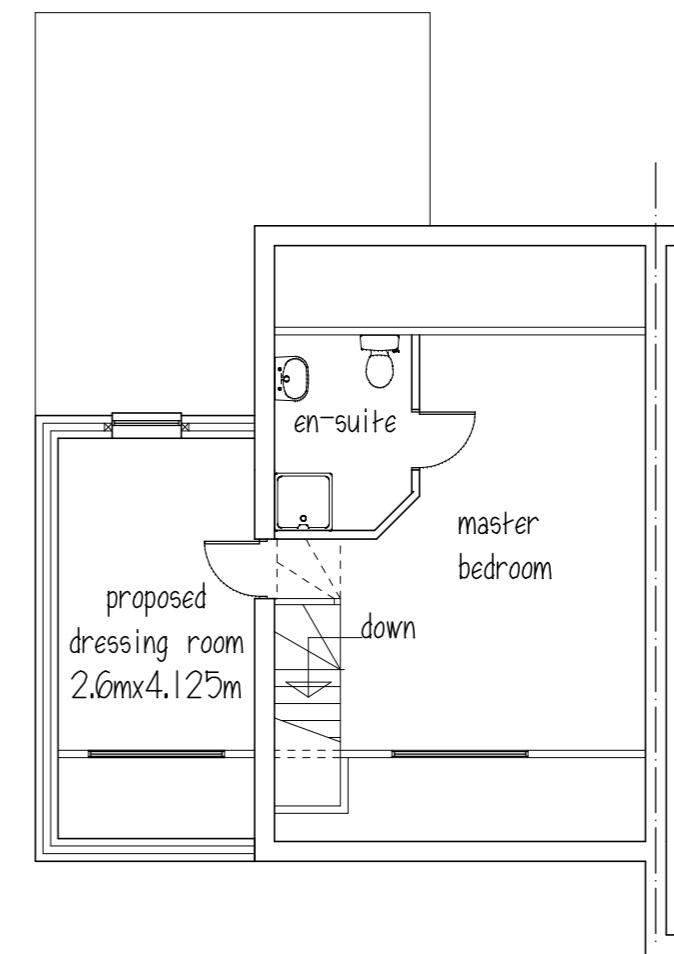


SECOND FLOOR


ROOF - concrete interlocking tiles to match existing
WALLS - brick to match existing
WINDOWS - white Upvc to match



FRONT ELEVATION

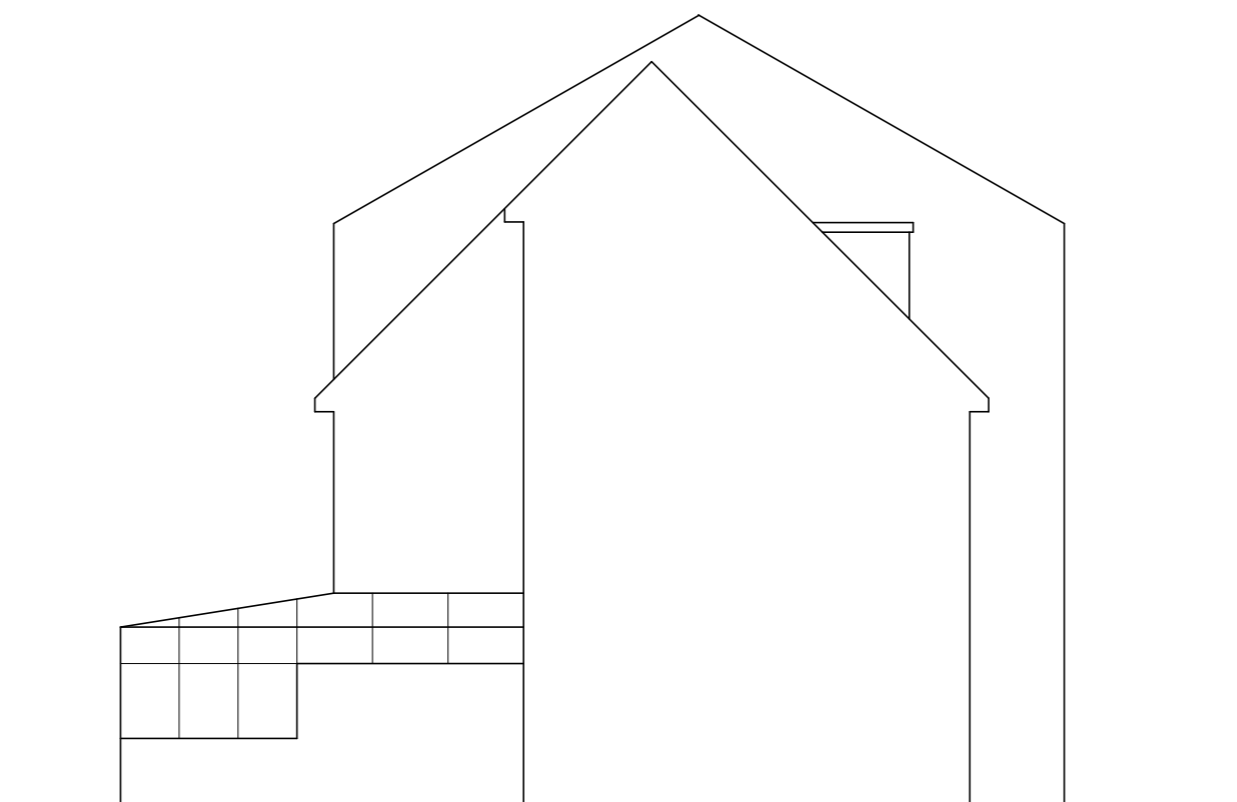

SIDE ELEVATION

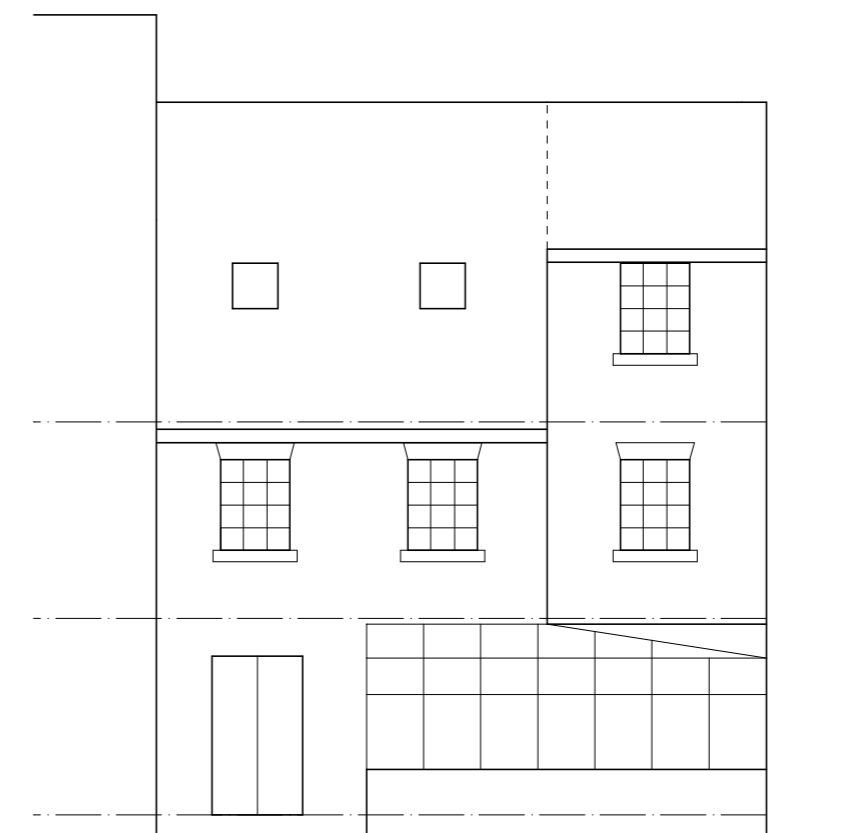

REAR ELEVATION

Mr & Mrs J ROSSELL
PROPOSED SIDE EXTENSION
22 PERSEVERANCE ST.
BARNSELEY

PLANS & ELEVATIONS

1:100@A2 AUG.13 Rev A

Peter Thompson

"Linwood"
Barnsley Road
Dodworth
Barnsley S75 3JR
e-mail peter-thompson@hotmail.co.uk



telf. 01226 201391

m. 07973251730