

PLANNING PERMISSION


APPLICATION

ADDRESS – 7 CHANTRY GROVE, ROYSTON,
BARNSELY

WORKS – FIRST FLOOR EXTENSION, CONVERSION OF
INTEGRAL GARAGE TO HABITABLE SPACE AND
ERECTION OF DETACHED GARAGE



Tel : 01226 249879
oldoakspropertieservices@gmail.com

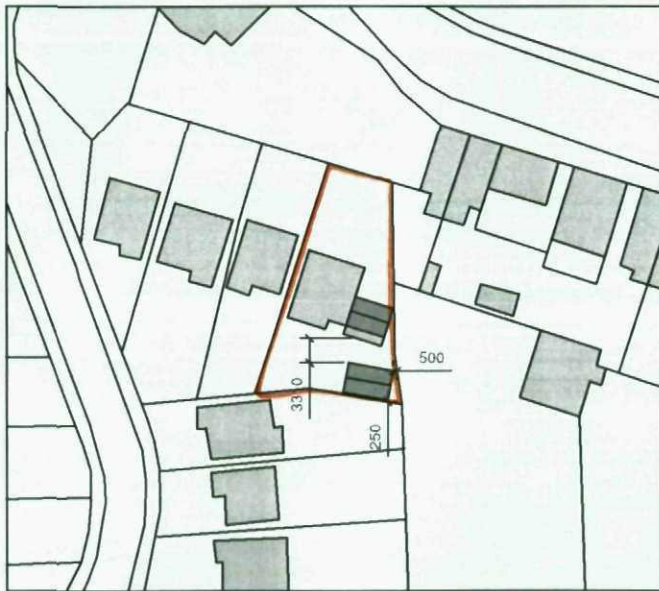

General Notes

No.	Revision/Issue	Date




Project Name and Address

First Floor Extension, Garage
Conversion & Detached Garage

7 Chantry Grove
Royston
Barnsley

Project Dave Wingfield	Sheet 1 of 8
Date March 2013	
Scale 1 : 1000	

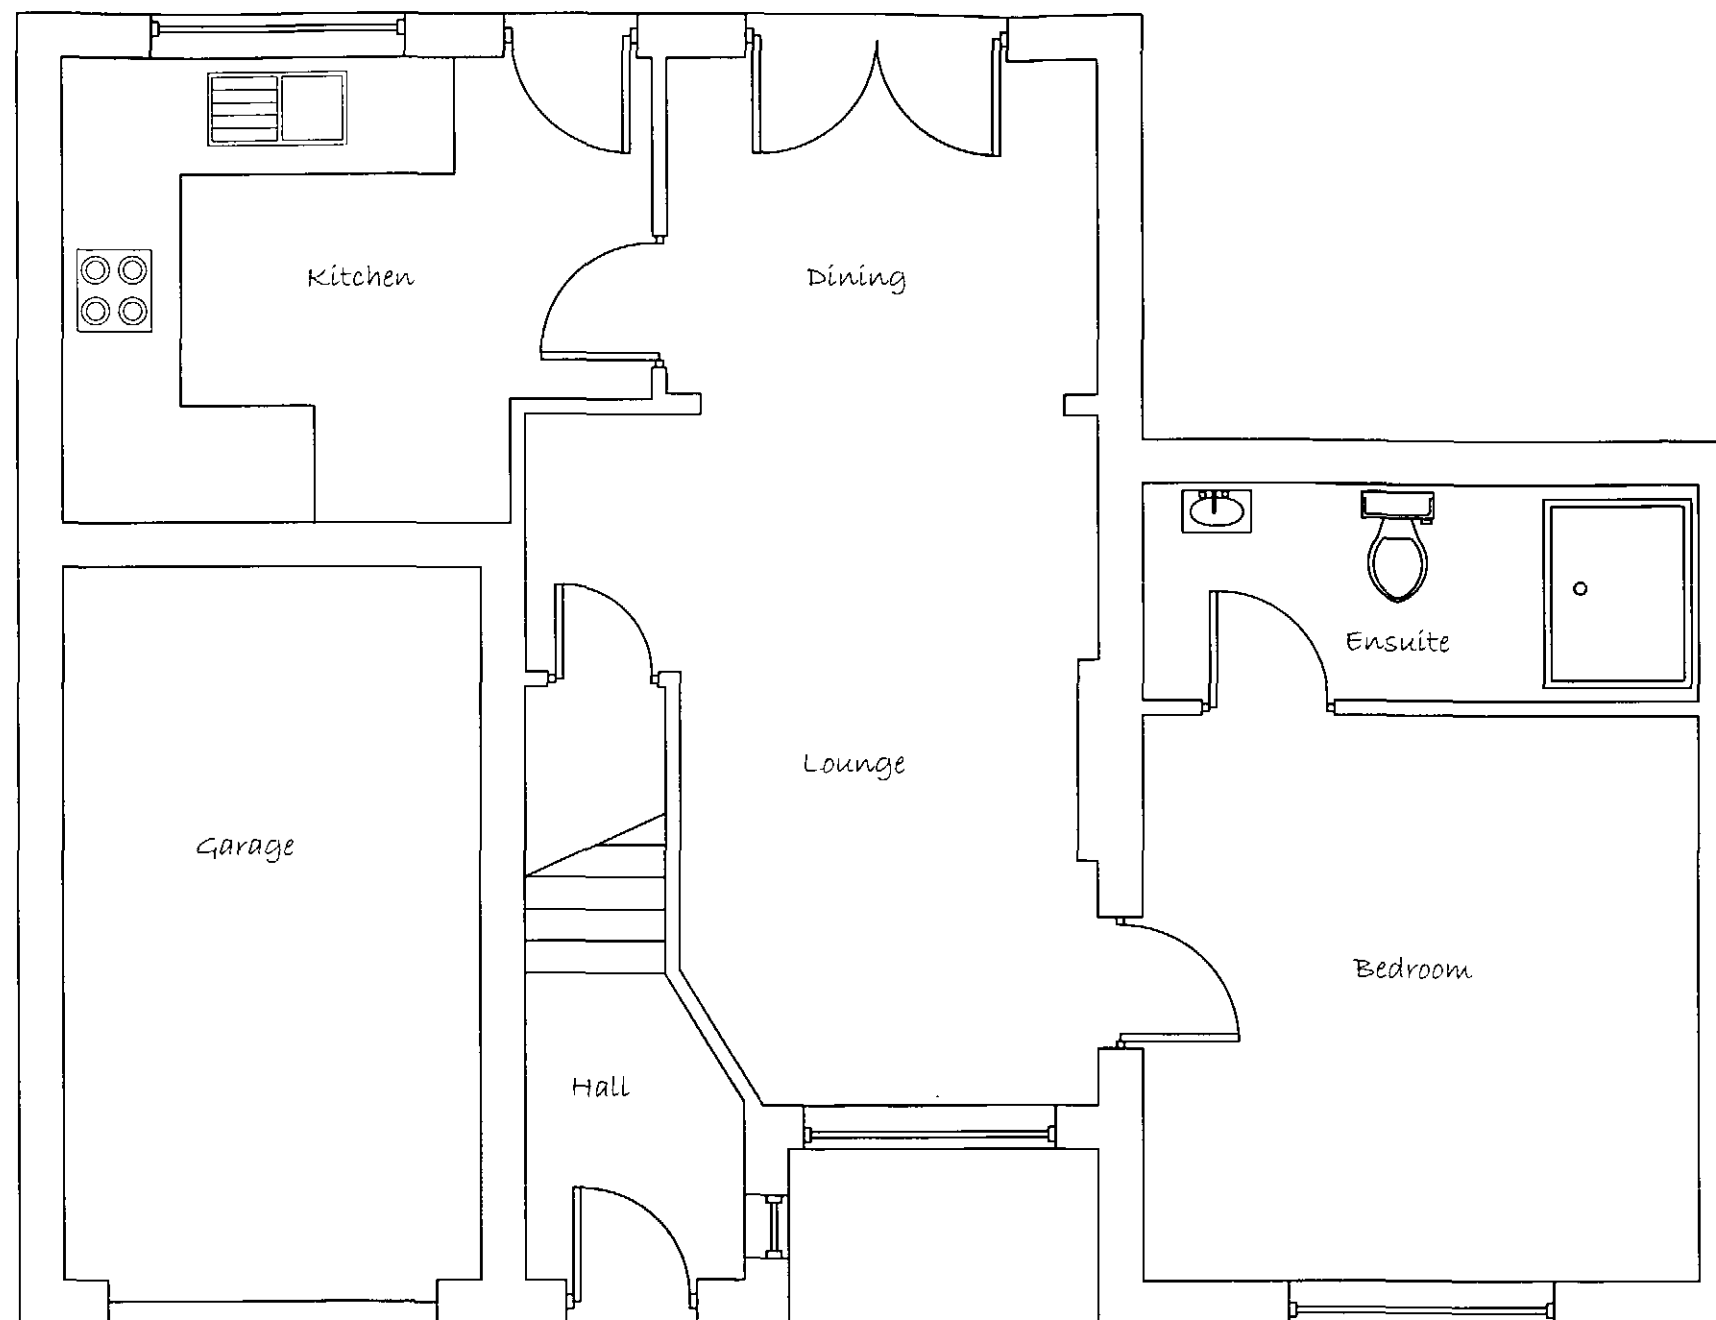

Existing Ground Floor
Layout


General Notes

No.	Revision/Issue	Date



Project Name and Address
First Floor Extension, Garage
Conversion & Detached Garage
7 Chantry Grove
Barnsley

Scale 1 : 50	

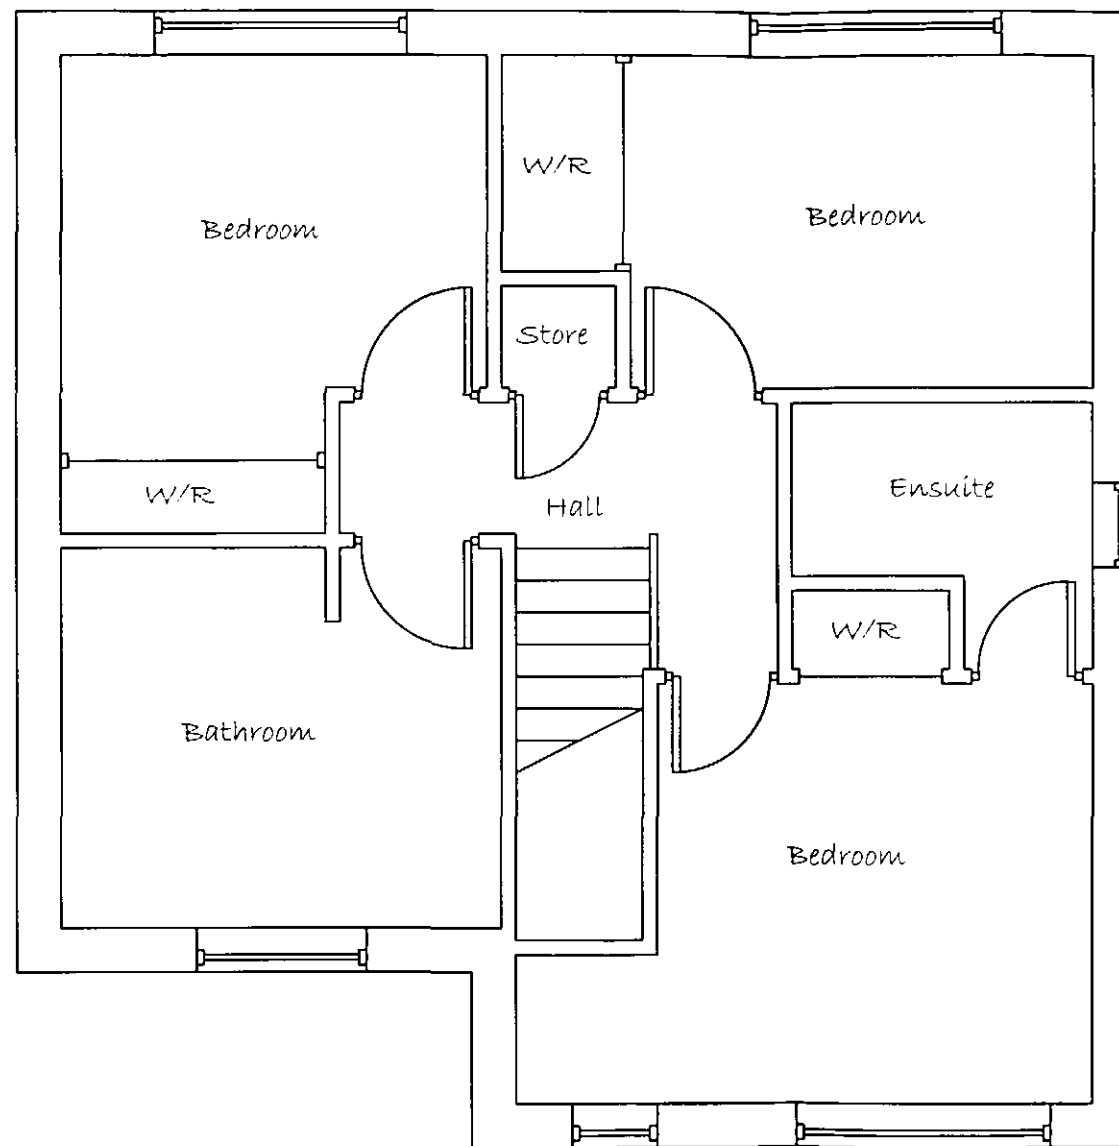

Existing First Floor
Layout

General Notes

No.	Revision/Issue	Date




Project Name and Address
First Floor Extension, Garage
Conversion & Detached Garage
7 Chantry Grove
Rogston
Barnsley

Project Dave Wingfield	Sheet 3 of 8
Date March 2013	
Scale 1 : 50	




Existing Front Elevation

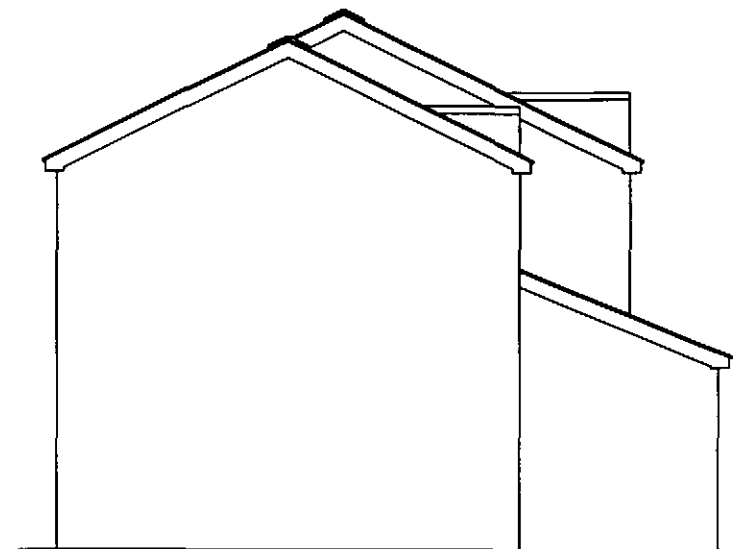

Existing Side Elevation



Existing Rear Elevation

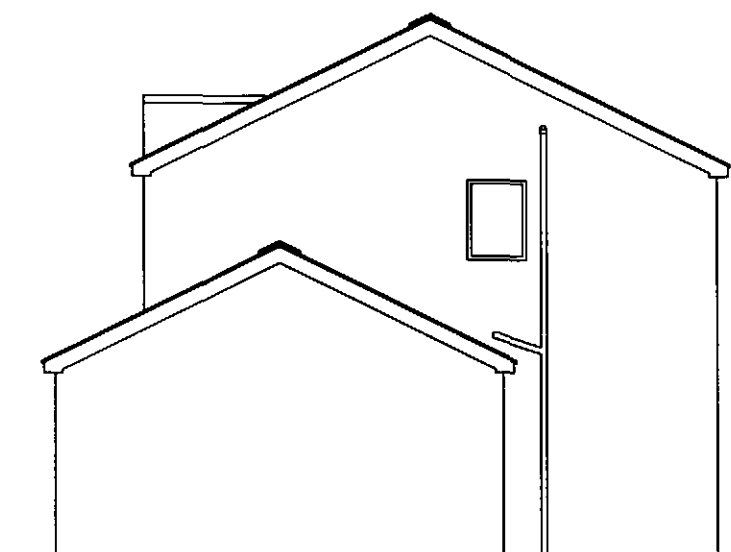

Existing Side Elevation


General Notes

No.	Revision/Issue	Date



Project Name and Address
 First Floor Extension, Garage
 Conversion & Detached Garage
 7 Chantry Grove
 Royston
 Barnsley

Project Dave Wingfield	Sheet 4 of 8
Date March 2013	
Scale 1 : 100	

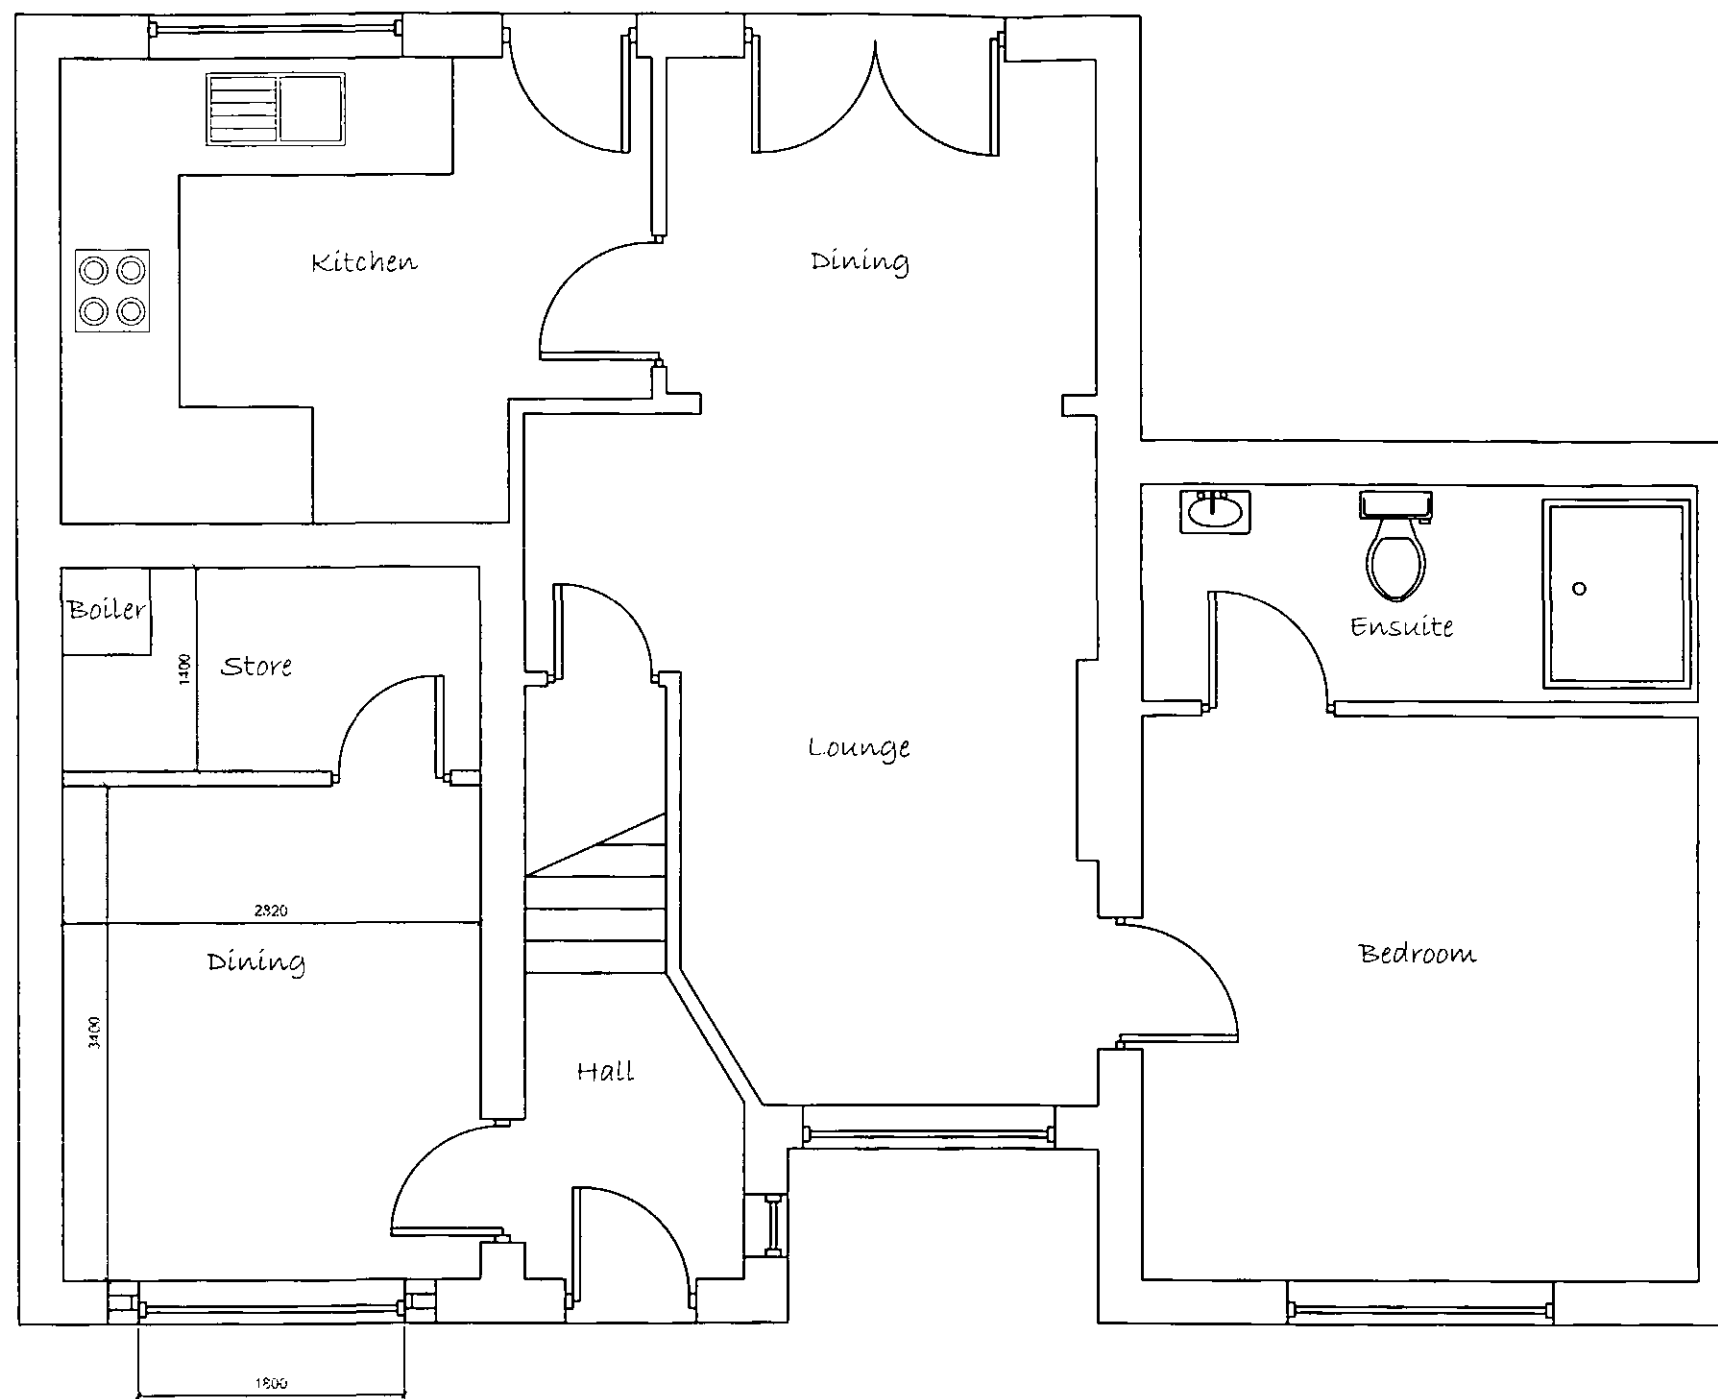

Proposed Ground Floor
Layout


General Notes

No.	Revision/Issue	Date



Project Name and Address
First Floor Extension, Garage
Conversion & Detached Garage

Date March 2013	
Scale 1 : 50	

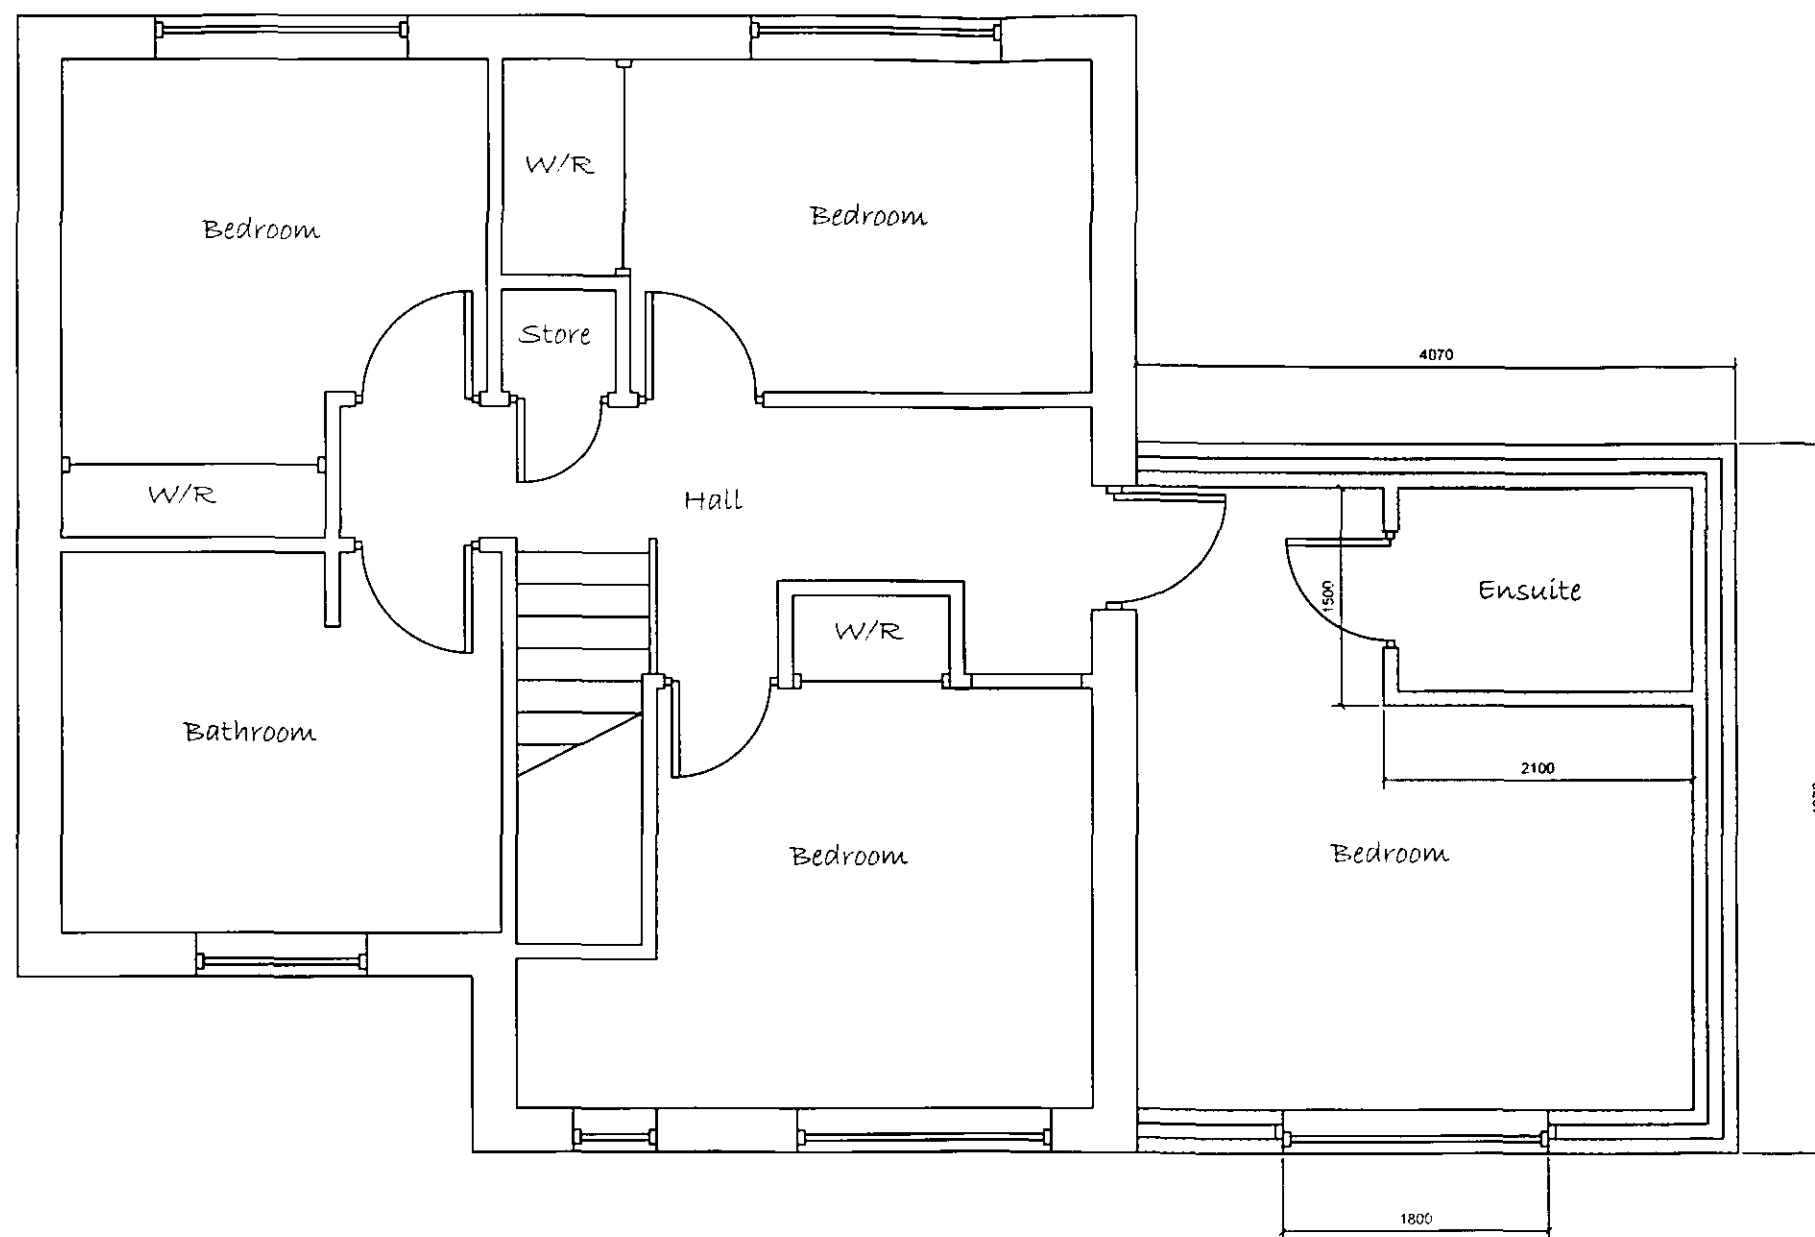

Proposed First Floor
Layout

General Notes

No.	Revision/Issue	Date




Project Name and Address
First Floor Extension, Garage
Conversion & Detached Garage
7 Chantry Grove
Barnsley

Date March 2013	
Scale 1:50	




Proposed Front Elevation

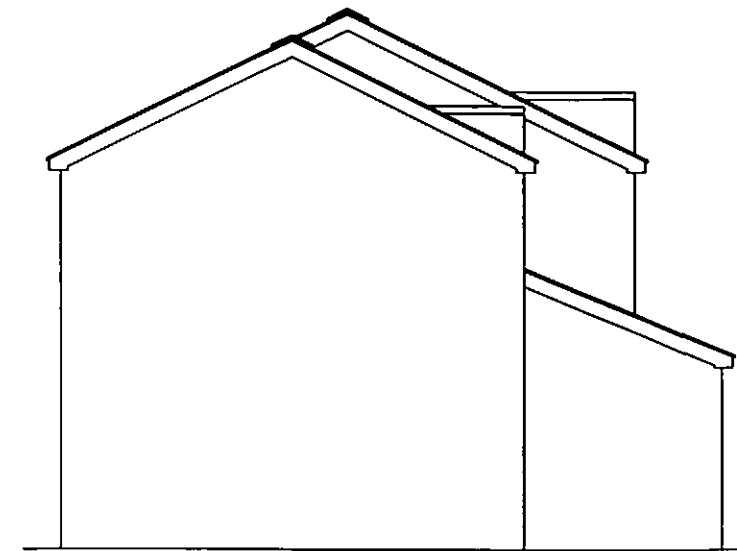

Proposed Side Elevation



Proposed Rear Elevation

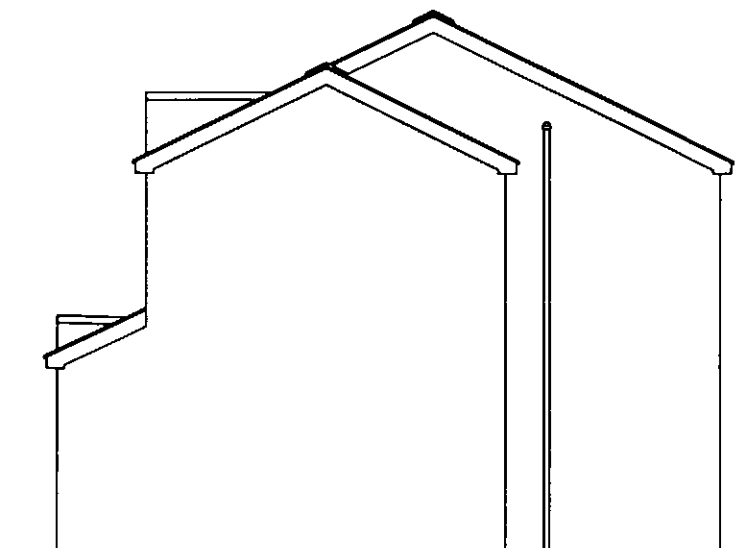

Proposed Side Elevation


General Notes

No.	Revision/Issue	Date








Project Name and Address
 First Floor Extension, Garage
 Conversion & Detached Garage
 7 Chantry Grove
 Royston
 Barnsley

Project Dave Wingfield	Sheet 7 of 8
Date March 2013	
Scale 1 : 100	

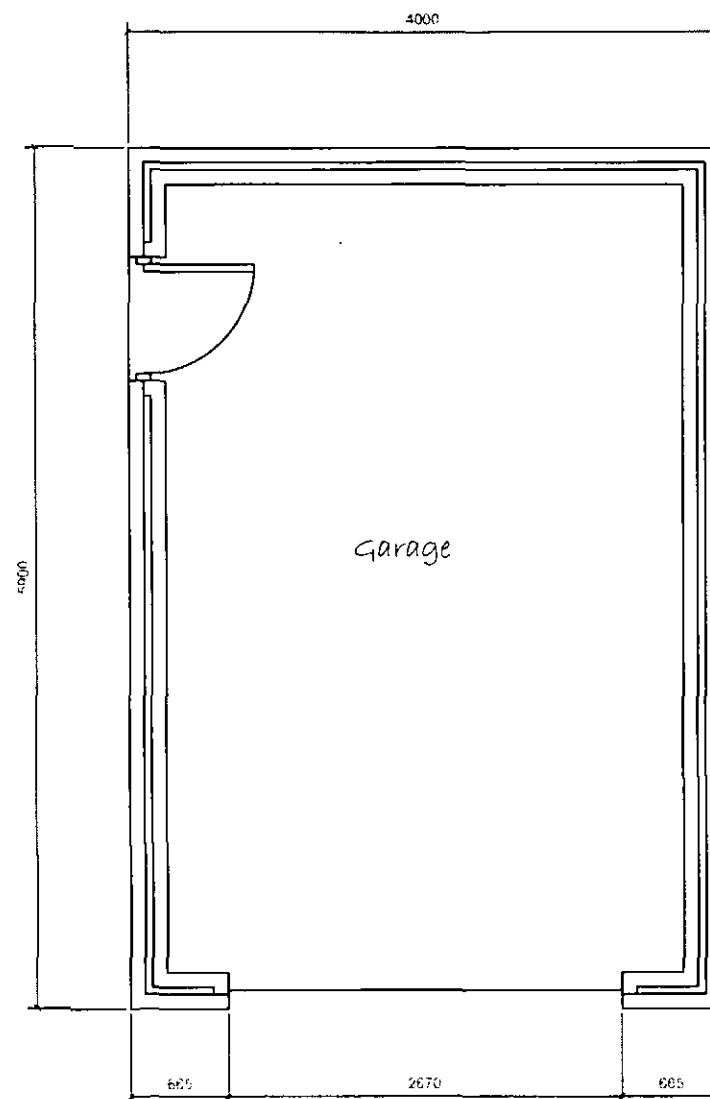

Detached Garage

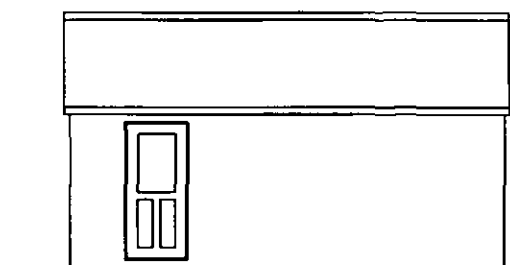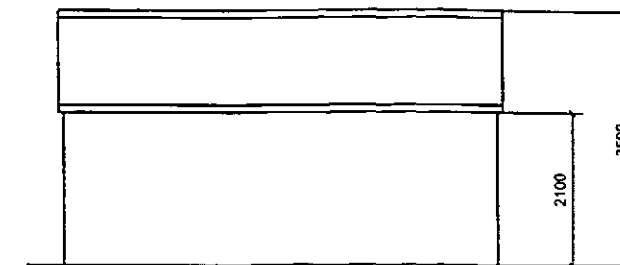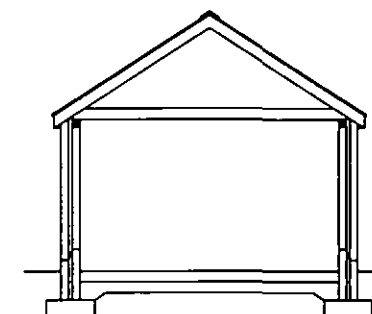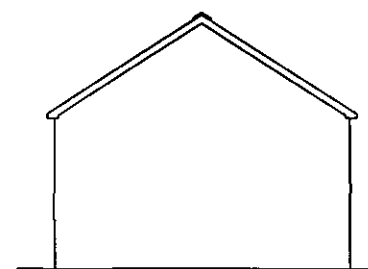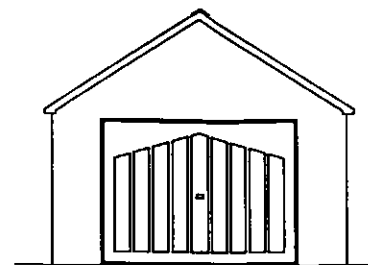

General Notes

No.	Revision/Issue	Date



Project Name and Address
 First Floor Extension, Garage
 Conversion & Detached Garage
 Royston
 Barnsley

Date March 2013	
Scale 1 : 50, 1 : 100	