


NO. 36 & 38 ELDON STREET

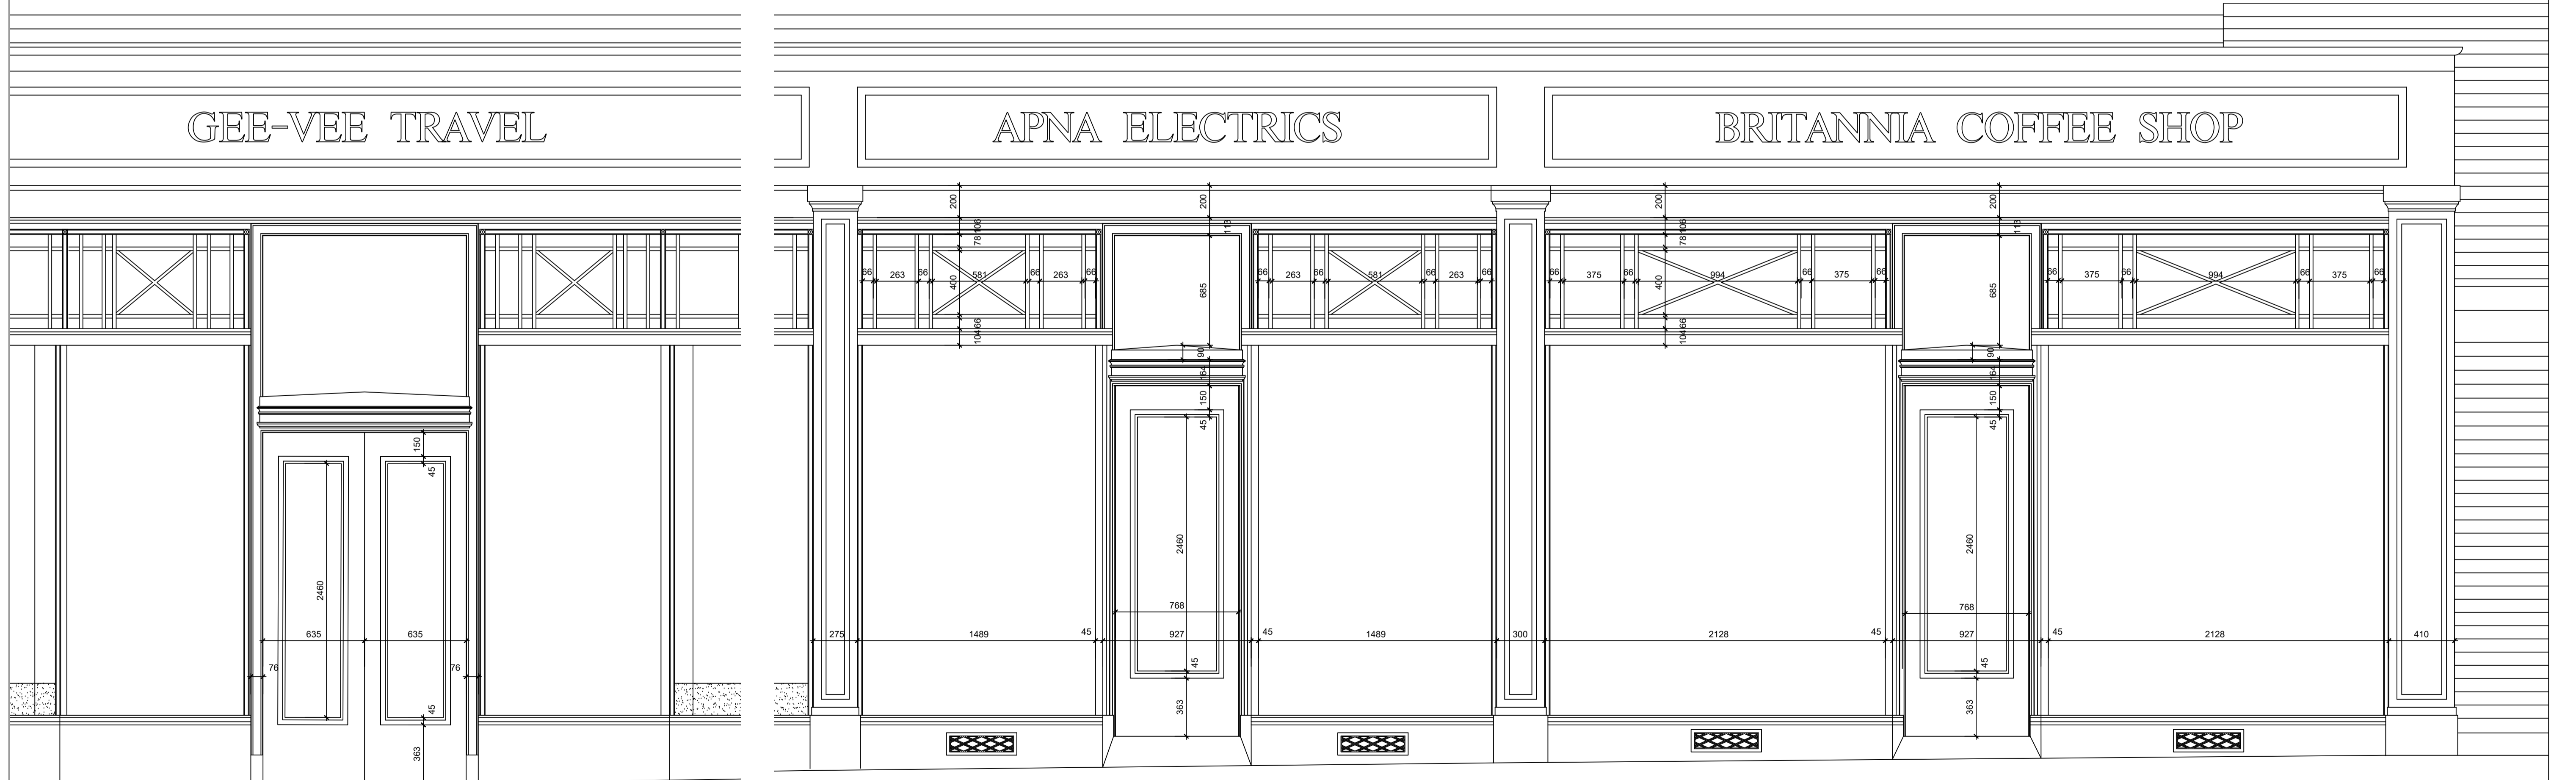

NO. 41 THE ARCADE

NO. 39 THE ARCADE

* inc. architecture ltd		the barn, mock hall farm, 63 leeds road, mirfield, wf14 6ds, west yorkshire tel: 07831 275394, e-mail: mail@inc-architecture.co.uk, www.inc-architecture.com		© 2022
project	HARRAL BUILDING, 32-38 ELDON STREET, BARNSELY	status	PLANNING PERMISSION	
client	SIMON SANGHA	date	APRIL 2022	scale 1:50 @ A1
dwg title	NEW SHOPFRONT DETAILS	dwg no.	132/P/206	rev. A
revision notes:				