



**CORNER POST ARRANGEMENT**

M8 anti-tamper bolt fitted into rivnut insert in face of post

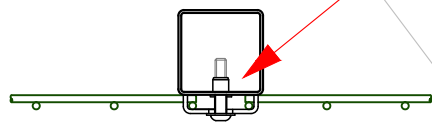

**INTER POST ARRANGEMENT**

plastic cap

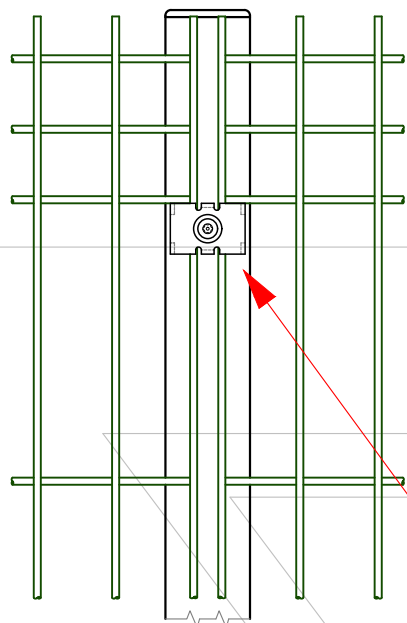

CLA steel mesh fixing clip coated green RAL 6005 or black RAL 9005

60x60 SHS posts

200x50mm mesh pattern with pressed 'V' beams; 5mm wires

3020 post centres

