



SURVEY/EXISTING FLOOR PLANS.

SCALE 1/4"=1'-0"00M.

GROUND FLOOR.

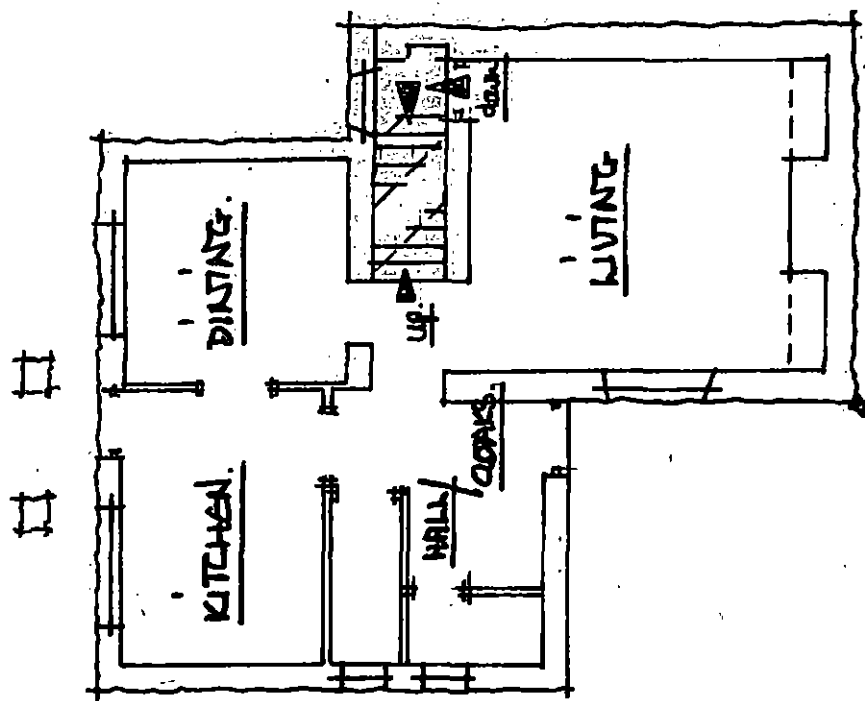


FIRST FLOOR.

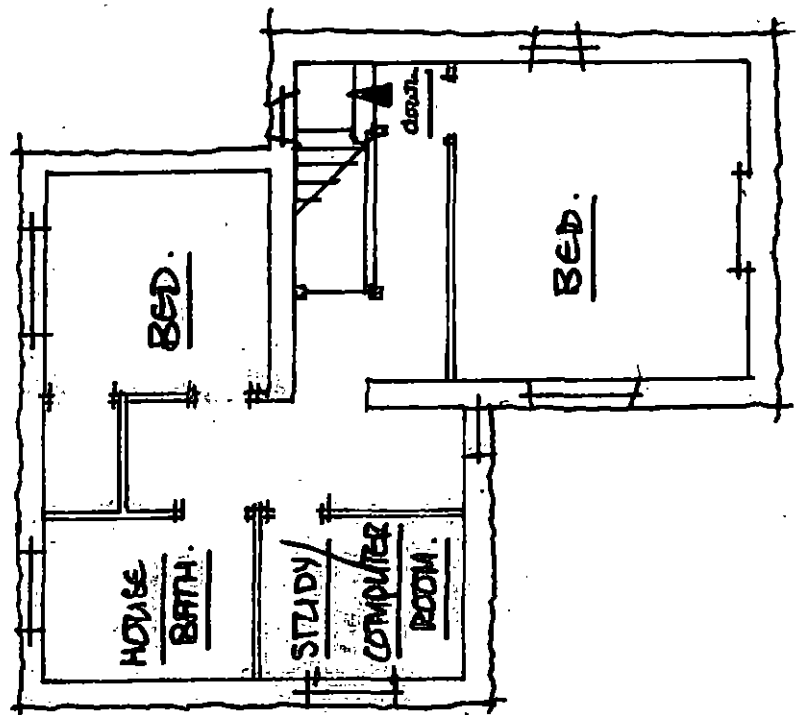


EXISTING ELEVATIONS

SCALE 1:100M.

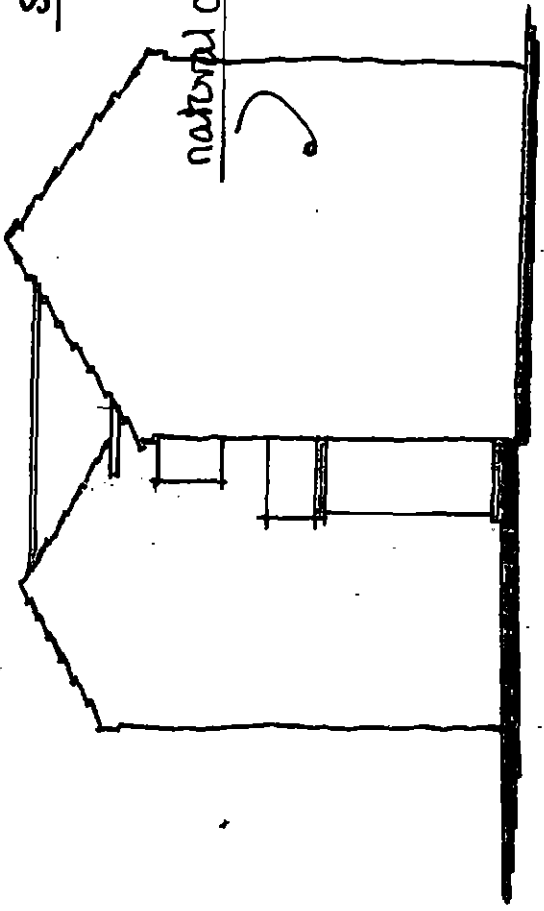


FRONT VIEW FROM HIGH STREET.

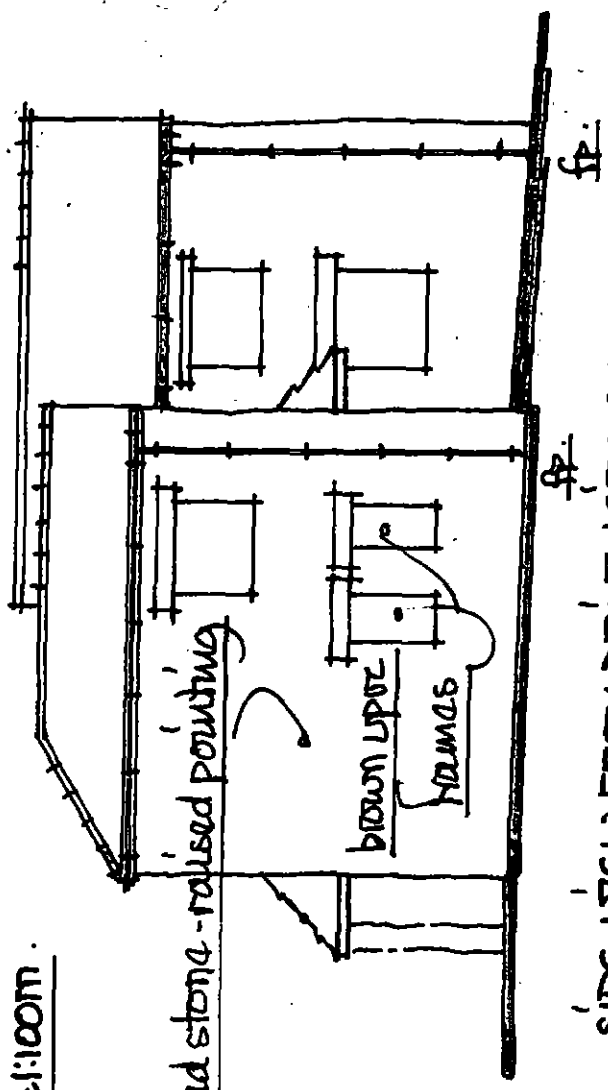

SIDE VIEW FROM DRIVE + SIDE GARDEN.

REAR VIEW.

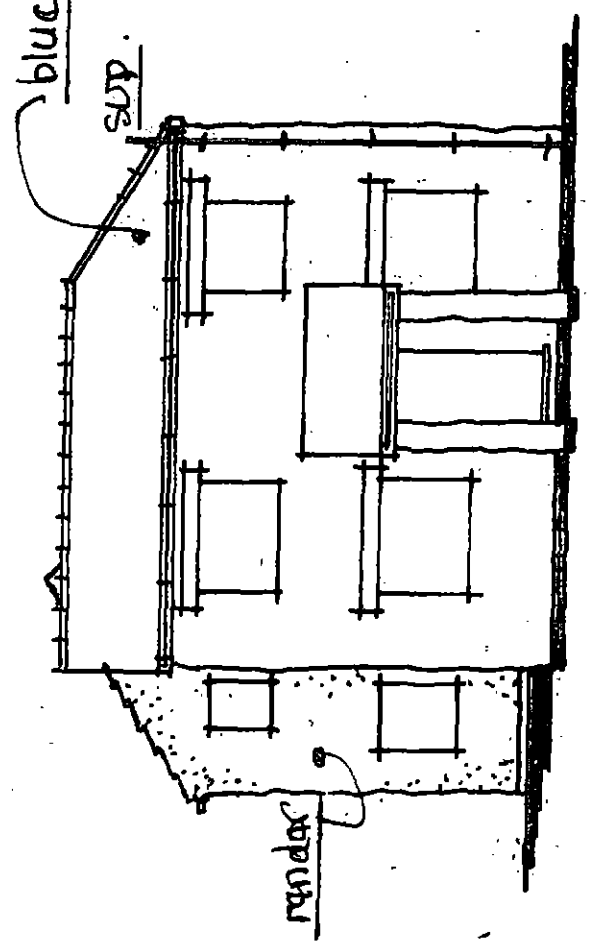

SIDE VIEW FROM HOLLOWGATE.

