



4 Sycamore View
 Sheffield
 Road
 Oxspring
 S36 8YW

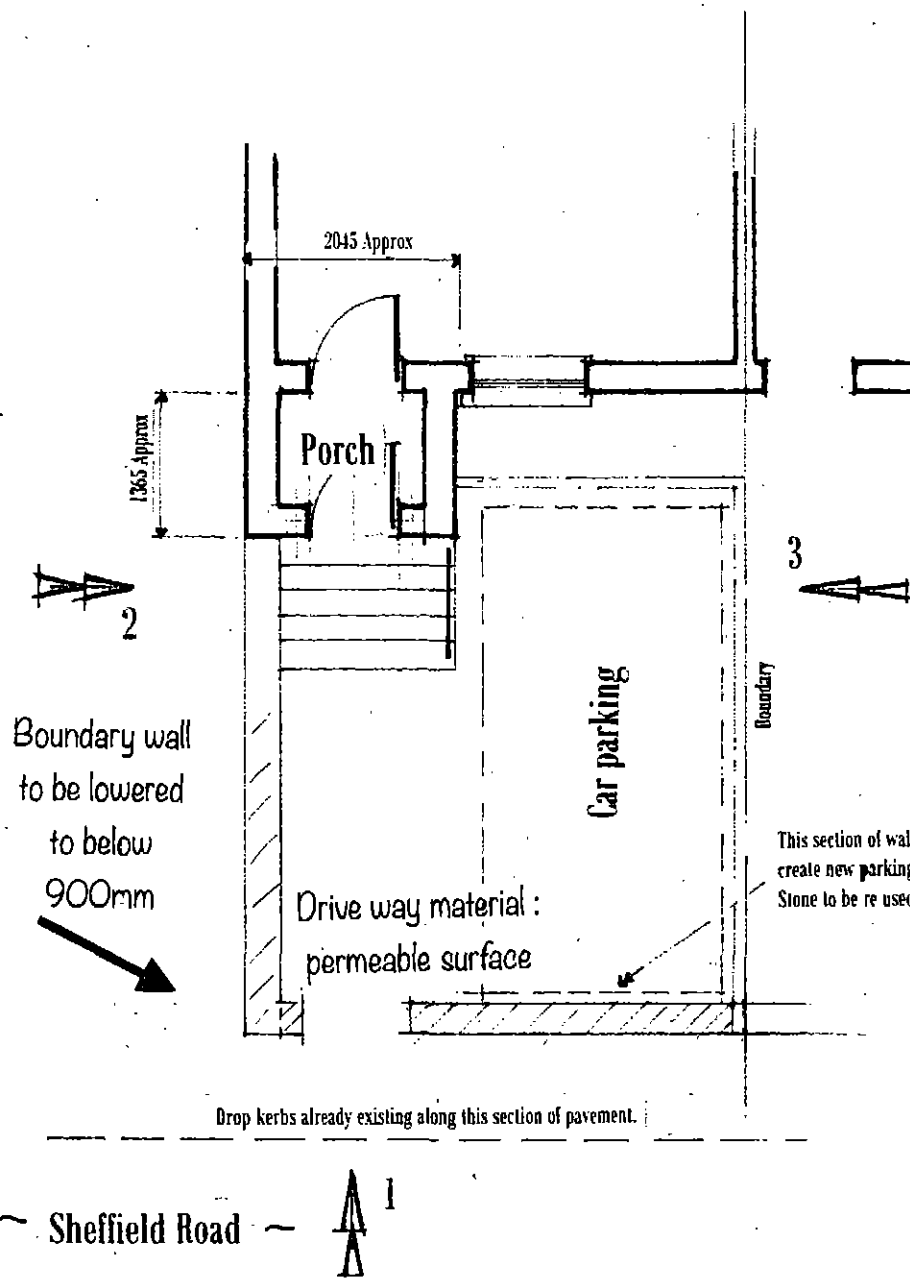


Proposed details of
 Front driveway + porch
 Scale 1 : 50

Roofing material to be slate to match the existing building roofs.

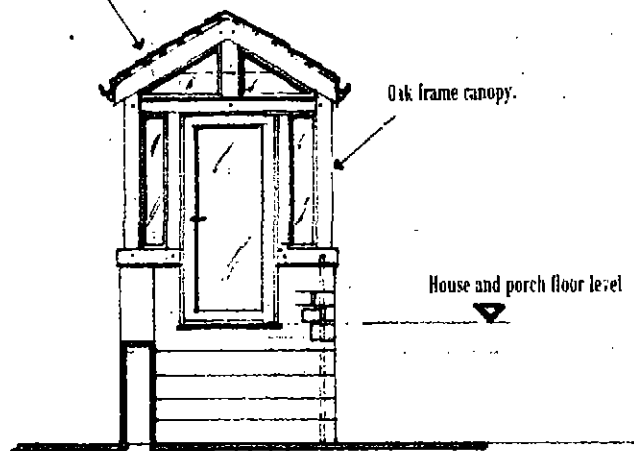

Proposed Elevation on Arrow 1

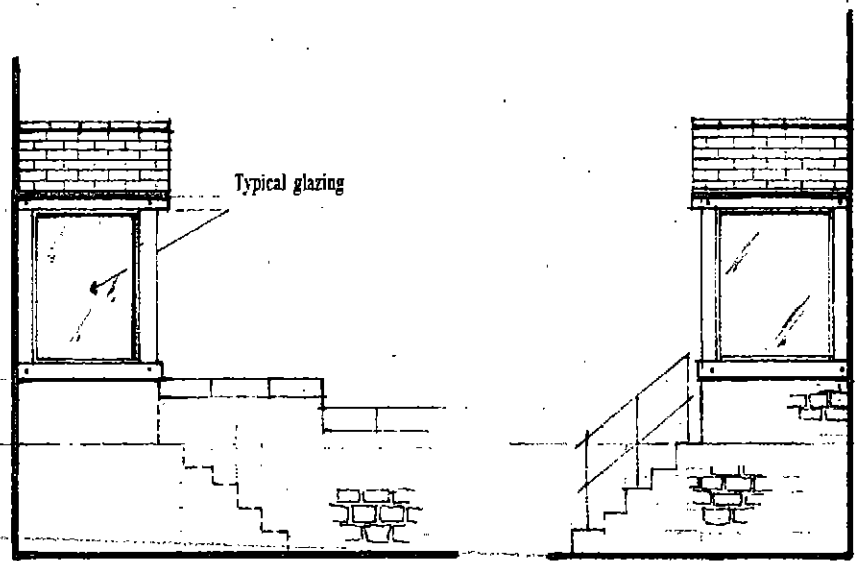

Proposed Elevation On Arrow 2

Proposed Elevation on Arrow 3