

Side Elevation
 Plot 8
 South East Elevation



Side Elevation
 Plot 8
 North West Elevation

Materials Schedule:


1. Interlocking low profile flat tile (dark grey)
2. Through coloured Render Sto, Weber or similar approved system 'Scraped' smooth finish (blue grey)
3. FL quality through coloured Facing Brickwork (red)
4. Alternating soldier & stack bonded feature band
5. Projecting Oriel window zinc wrapped
6. Double glazed Softwood windows, stained finish from renewable managed European Forests
7. Timber Security door to achive PAS-24 Manse Masterdor or similar approved.
8. Standing Seam Canopy
9. Solar Panels
10. Light grey composite flat panel.




3B5P Bungalow - Front Elevation
 Plot 8
 North East Elevation



3B5P Bungalow - Rear Elevation
 Plot 8
 South West Elevation

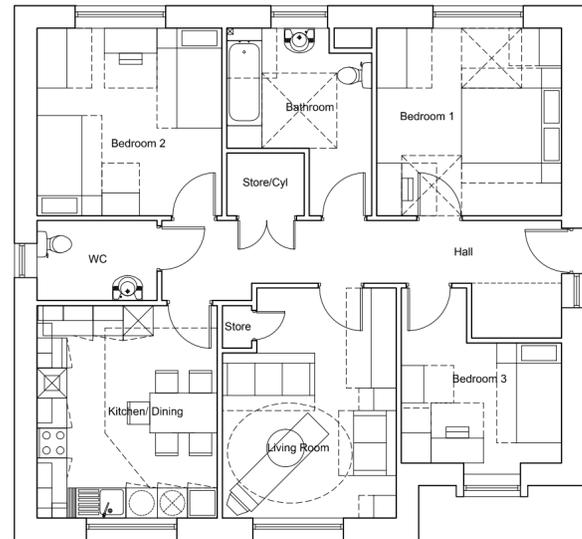

3B5P Bungalow - Plot 8
 3B5P Bungalow Ground Floor 1:50
 Plot size - 99.5m²

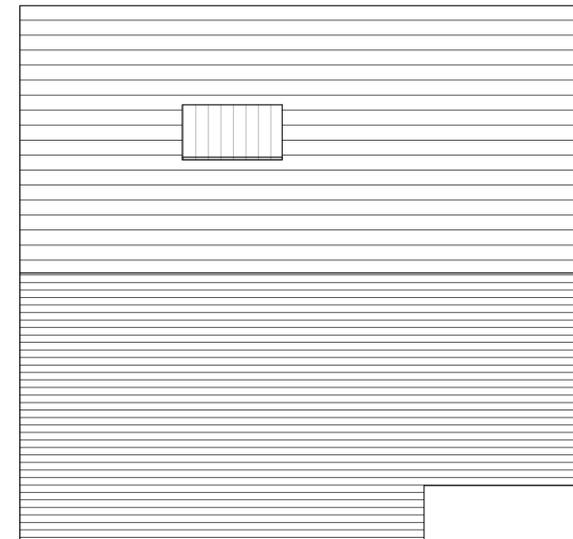

Roof Plan

drawing status	approval
approval	approval
construction	construction
preliminary	preliminary
record	record
information	information
comment	comment
tender	tender

Scale 1:100 @ A2
 Date November 2009
 Drawn RJJ
 Dwg.No 2121.30.042B



Plan & Elevations

Plots 8

Edwins Close, Barnsley

Yorkshire Housing

