


KERESFORTH HALL ROAD

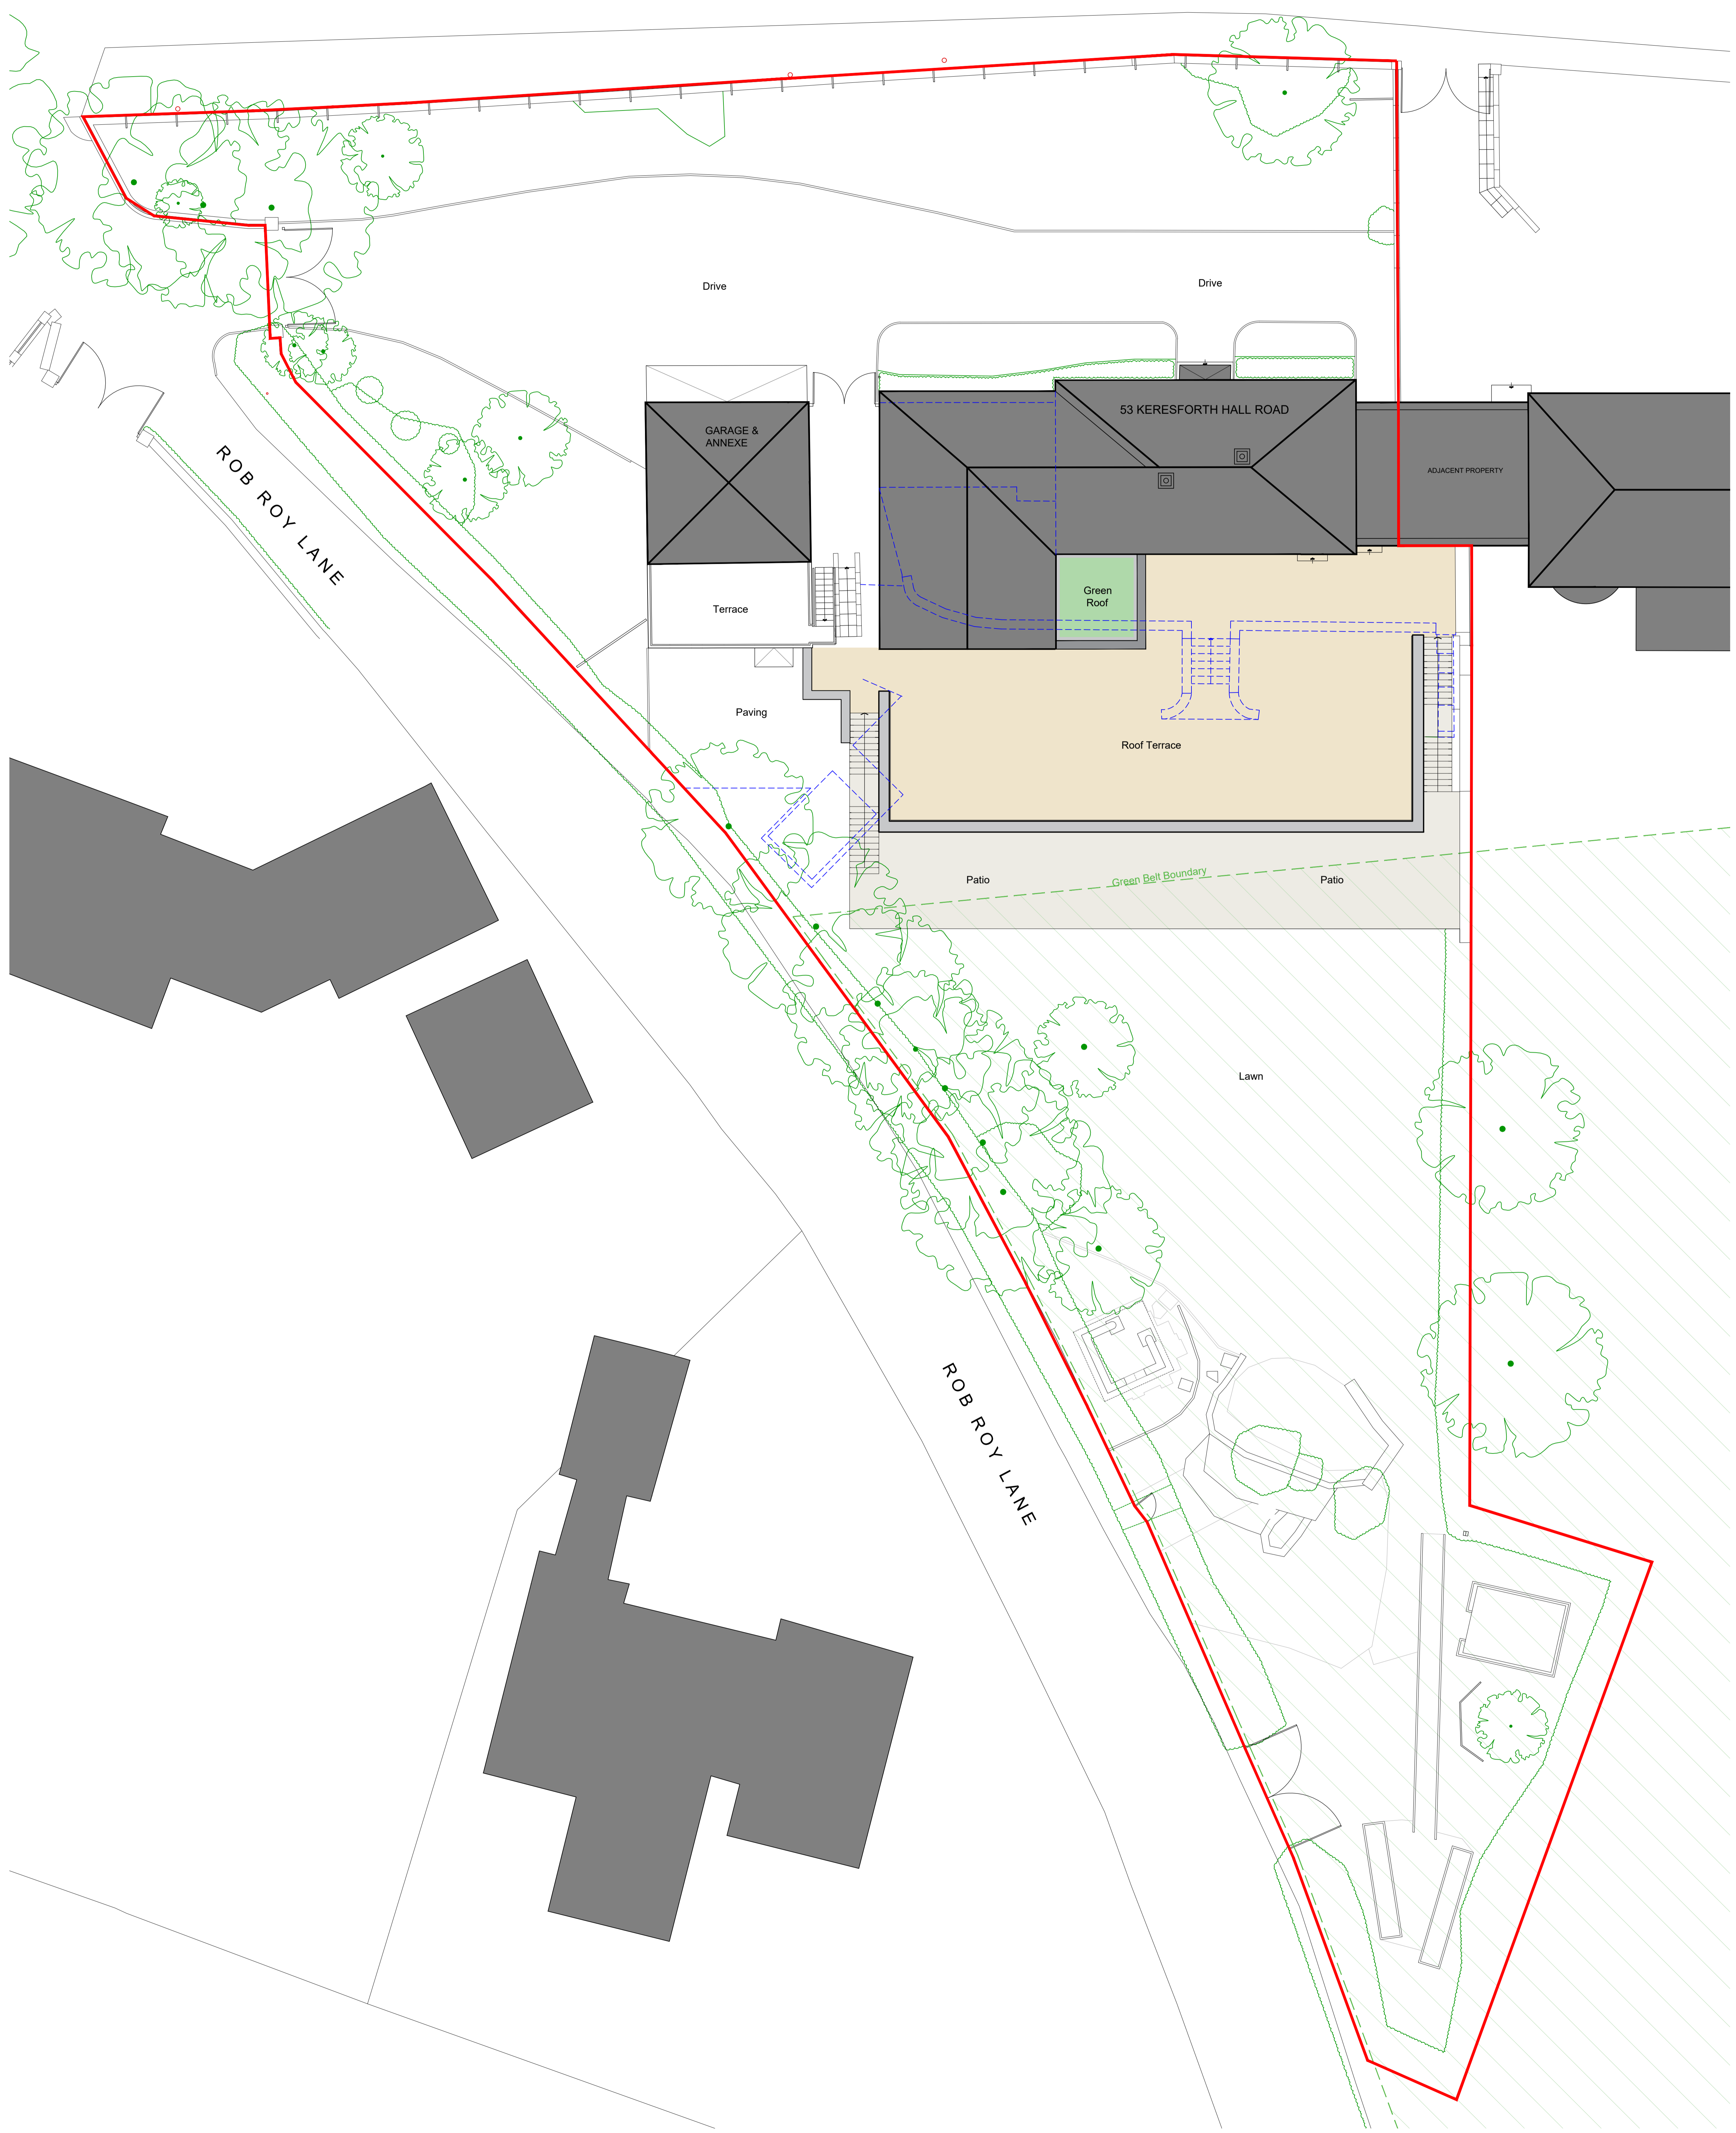

Drawing Proposed Site Plan

Scale	1:100 @ A0	Drawn	CJR	Date	Jan '26
-------	------------	-------	-----	------	---------

Project PLANNING APPLICATION

Drawing Reference	1014-S75-XX-XX-DR-A-21001	Rev.	P1
-------------------	---------------------------	------	----

Rev. No.	Description	Date	By	App.
01	Issue Issue	10/01/26	CJR	AK
02	Revised	10/01/26	AK	AK

53 Keresforth Hall Road
Barnsley, S70 6NL

Do not scale from this drawing.
The contractor is to check all dimensions on site and report any discrepancies to the architect.
All rights described in Chapter 17 of the copyright, design and patents act 1988 have been generally asserted.
Notes