




Front Elevation



Side Elevation



Side Elevation

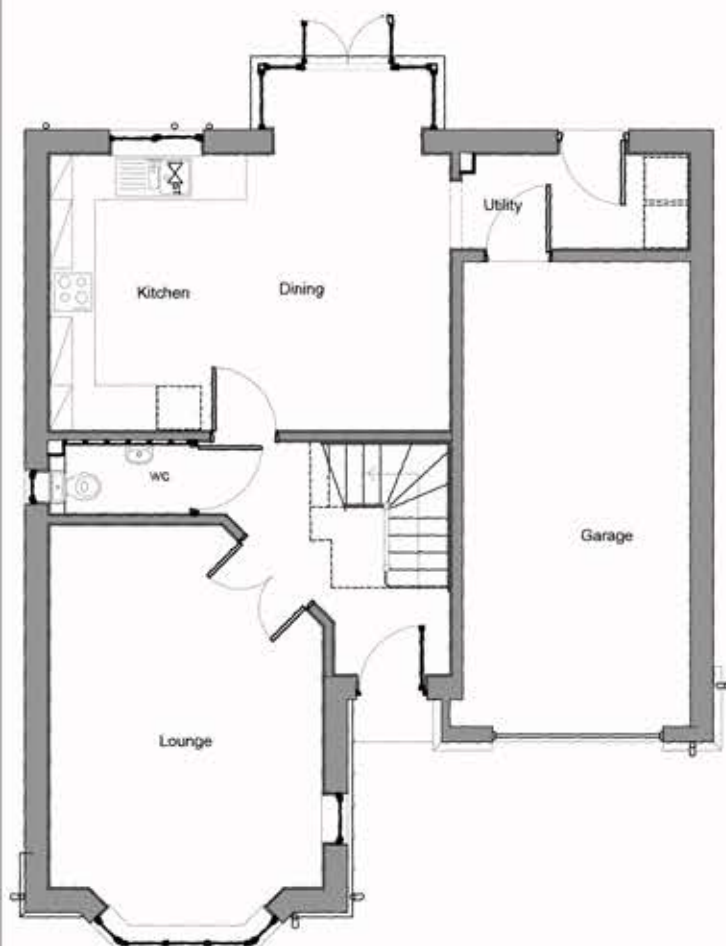

Ground Floor Plan



First Floor Plan



Rear Elevation



**Harron Homes Limited**  
Colton House  
Temple Point  
Bullerthorpe Lane  
Leeds  
LS15 9JL  
Tel: 0113 204 4670  
Fax: 0113 204 4677  
Web: [www.harronhomes.co.uk](http://www.harronhomes.co.uk)

status: PLANNING DRAWING

project: SETTLE V0 BRICK

title: BUFF BRICK

drawn: KW

date: AUGUST 2016

checked: CS

scale @ A3: 1:100

job no: P/D

drg no: PD/56/02

-