


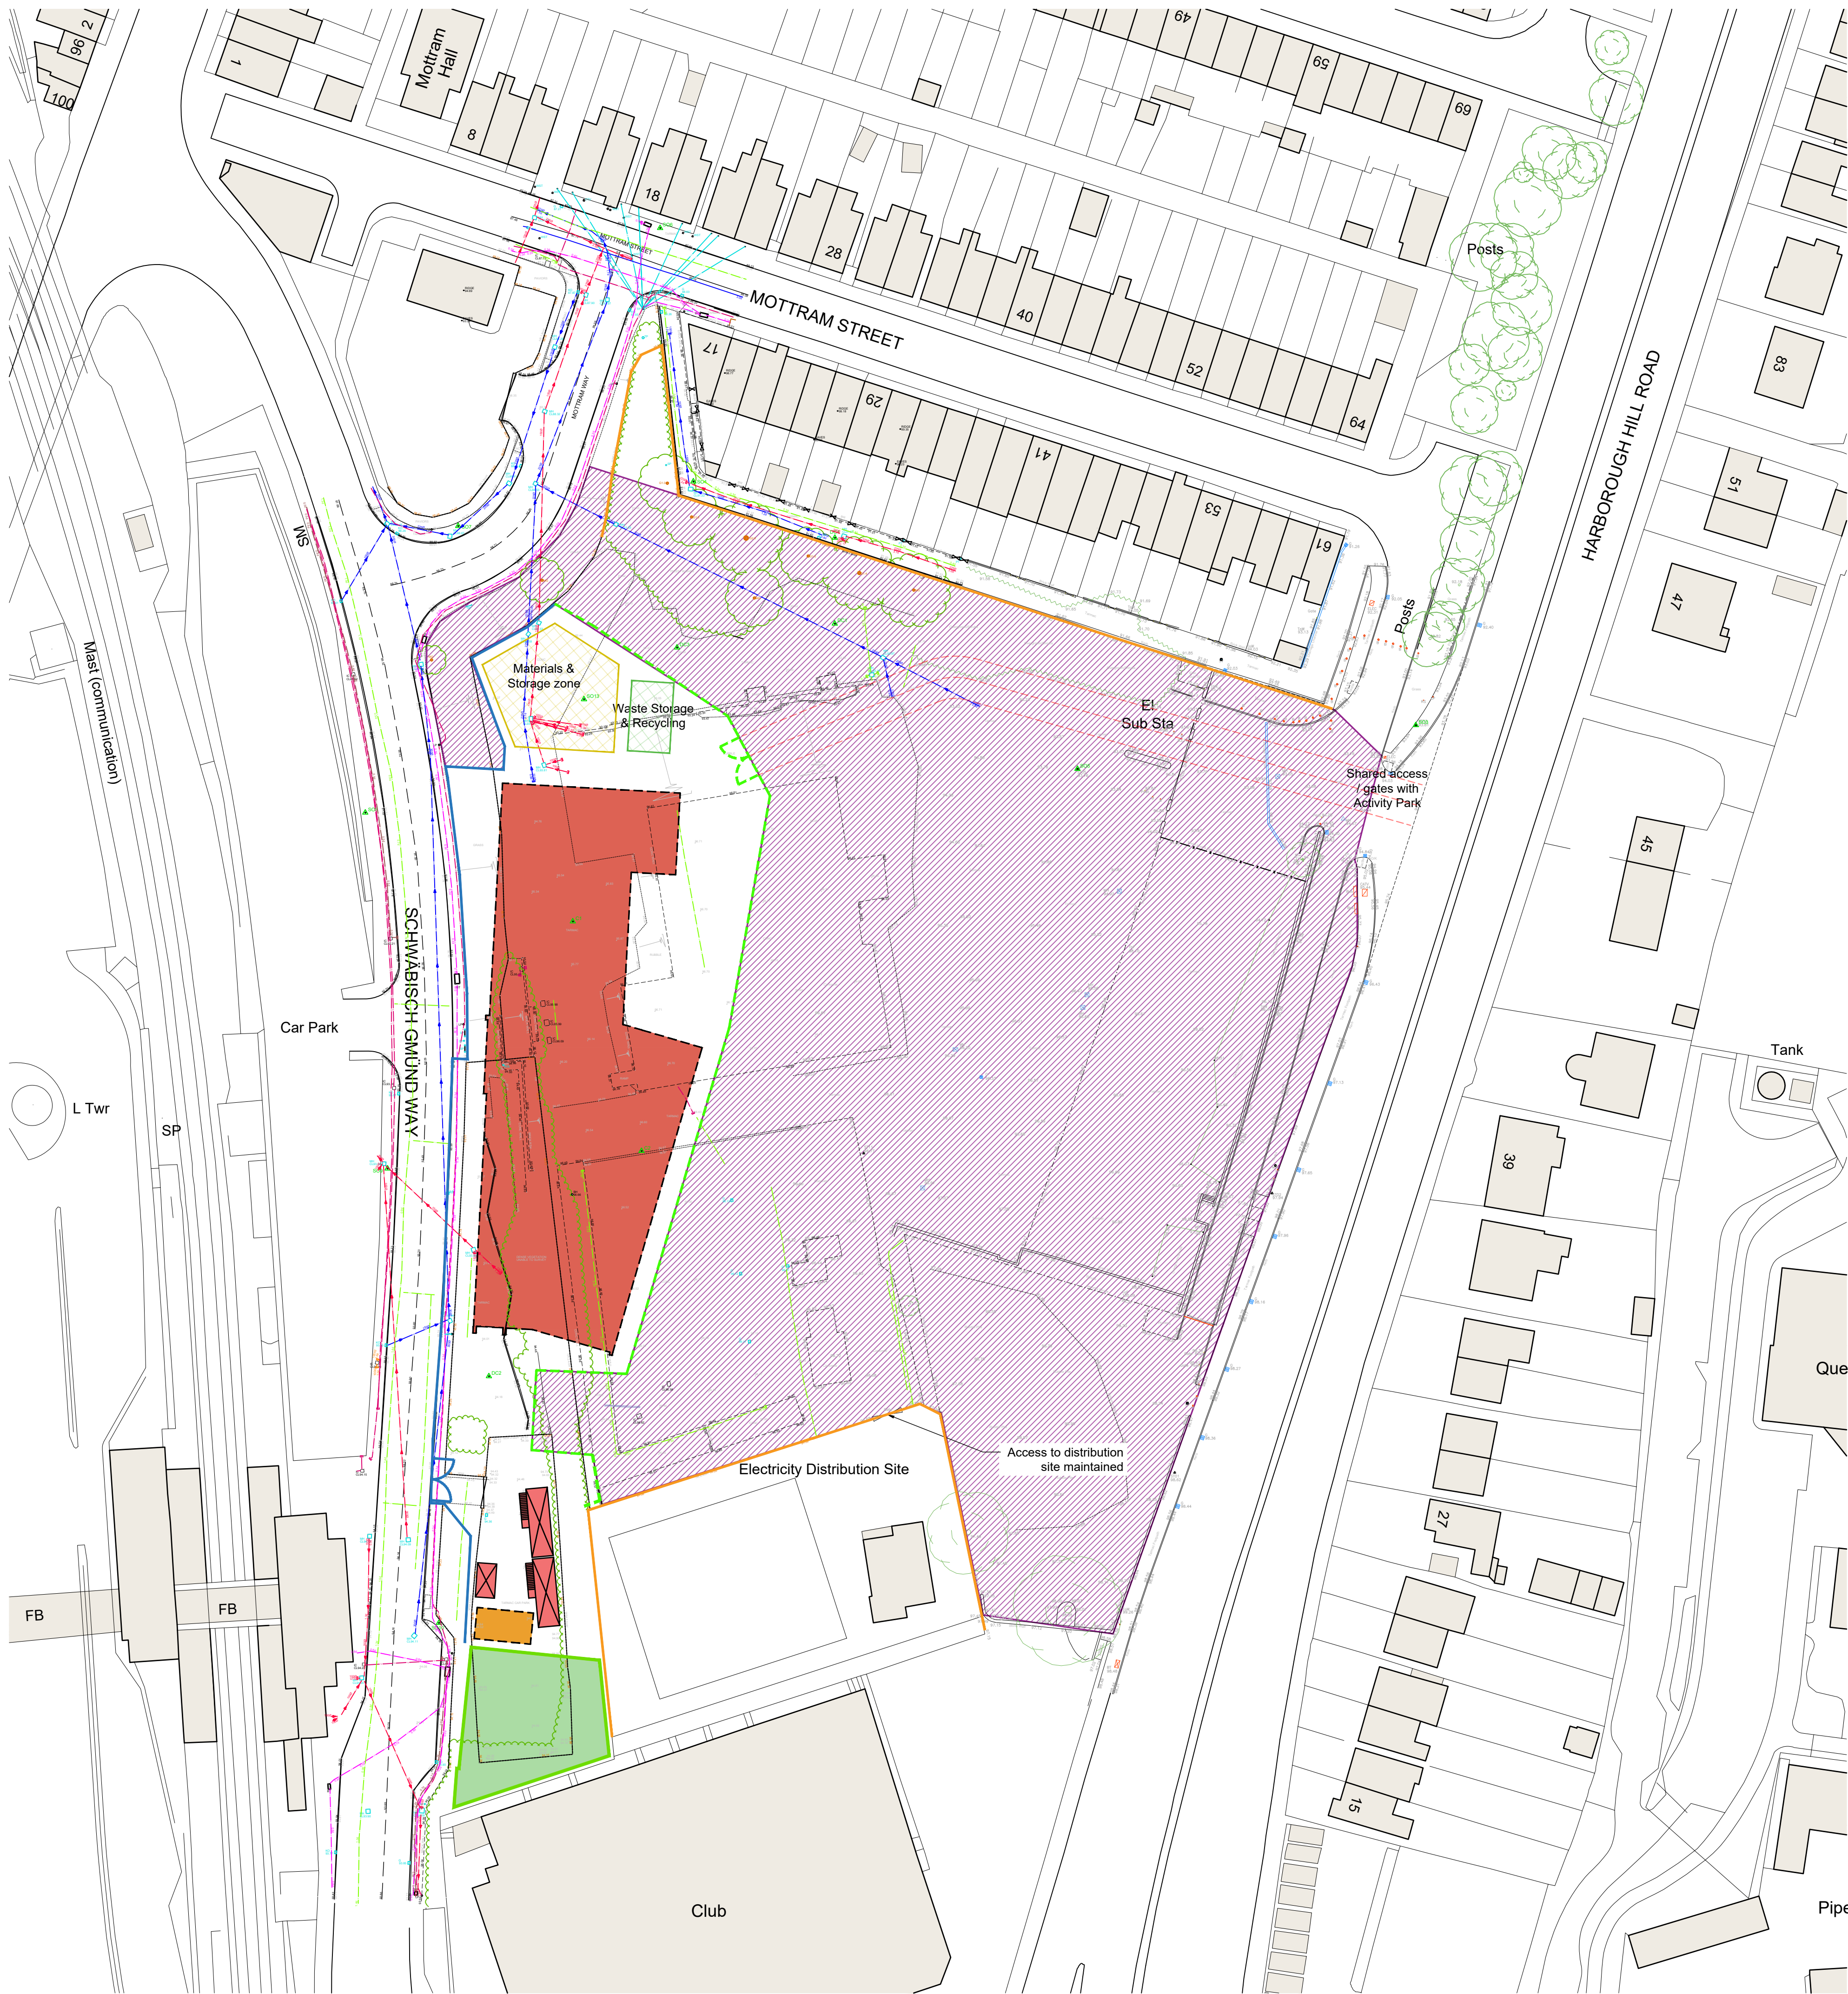

- storm water sewers
 - foul water sewers
 - water main
 - gas main
 - electric cables
 - cable ducting
 - BT (underground)
 - BT (overhead)
 - cable tv
 - closed circuit tv
 - unidentified feature
 - unidentified pipe
 - unidentified cable
 - unproven feature
- Site perimeter to have 2.4m high hoarding with matching gates. To be painted street side in colour agreed with OnSide. Allowance to be made for temporary lighting a required to highways & contractors parking areas. allowance to be made for Onside signage / graphics - TBA
- Existing site fencing retained / modified for access
- Herras fencing
- Pedestrian fencing / barriers
- Vehicle routes
- Area of recycling / skip locations
- Designated area for unloading of goods / materials
- Activity Park Construction Zone
- Youth Zone footprint
- Youth Zone service area building footprint
- Proposed contractor site layout - offices, meeting rooms (suitable for site meetings) worker mess rooms, changing, WC's etc.
- Area of land owned by Network Rail and used for parking of vehicles, access to be maintained during construction works unless altered by agreement with Network Rail

revision	date	description	drw	chk
----------	------	-------------	-----	-----

HB | Architects

The Old Telephone Exchange, 32-42 Albert Street, Rugby, Warwickshire, CV21 2SA | info@hb-architects.co.uk | www.hb-architects.co.uk | 01788 576137

Project
Barnsley Youth Zone
Land Off Schwäbisch Gmünd Way, Barnsley

Client
OnSide Youth Zones

Drawing Title
Construction Logistics
Phase 3 November 2024 Onwards

Date 13.02.2023	Project Number 08318	Drawn DC	Checked
Status Construction Issue	Scale 1:500	Sheet Size A1	Revision

Drawing Number
BAR-HBA-V0-00-DR-A-152

