



ATION PLAN . SCALE 1:1250 FT.

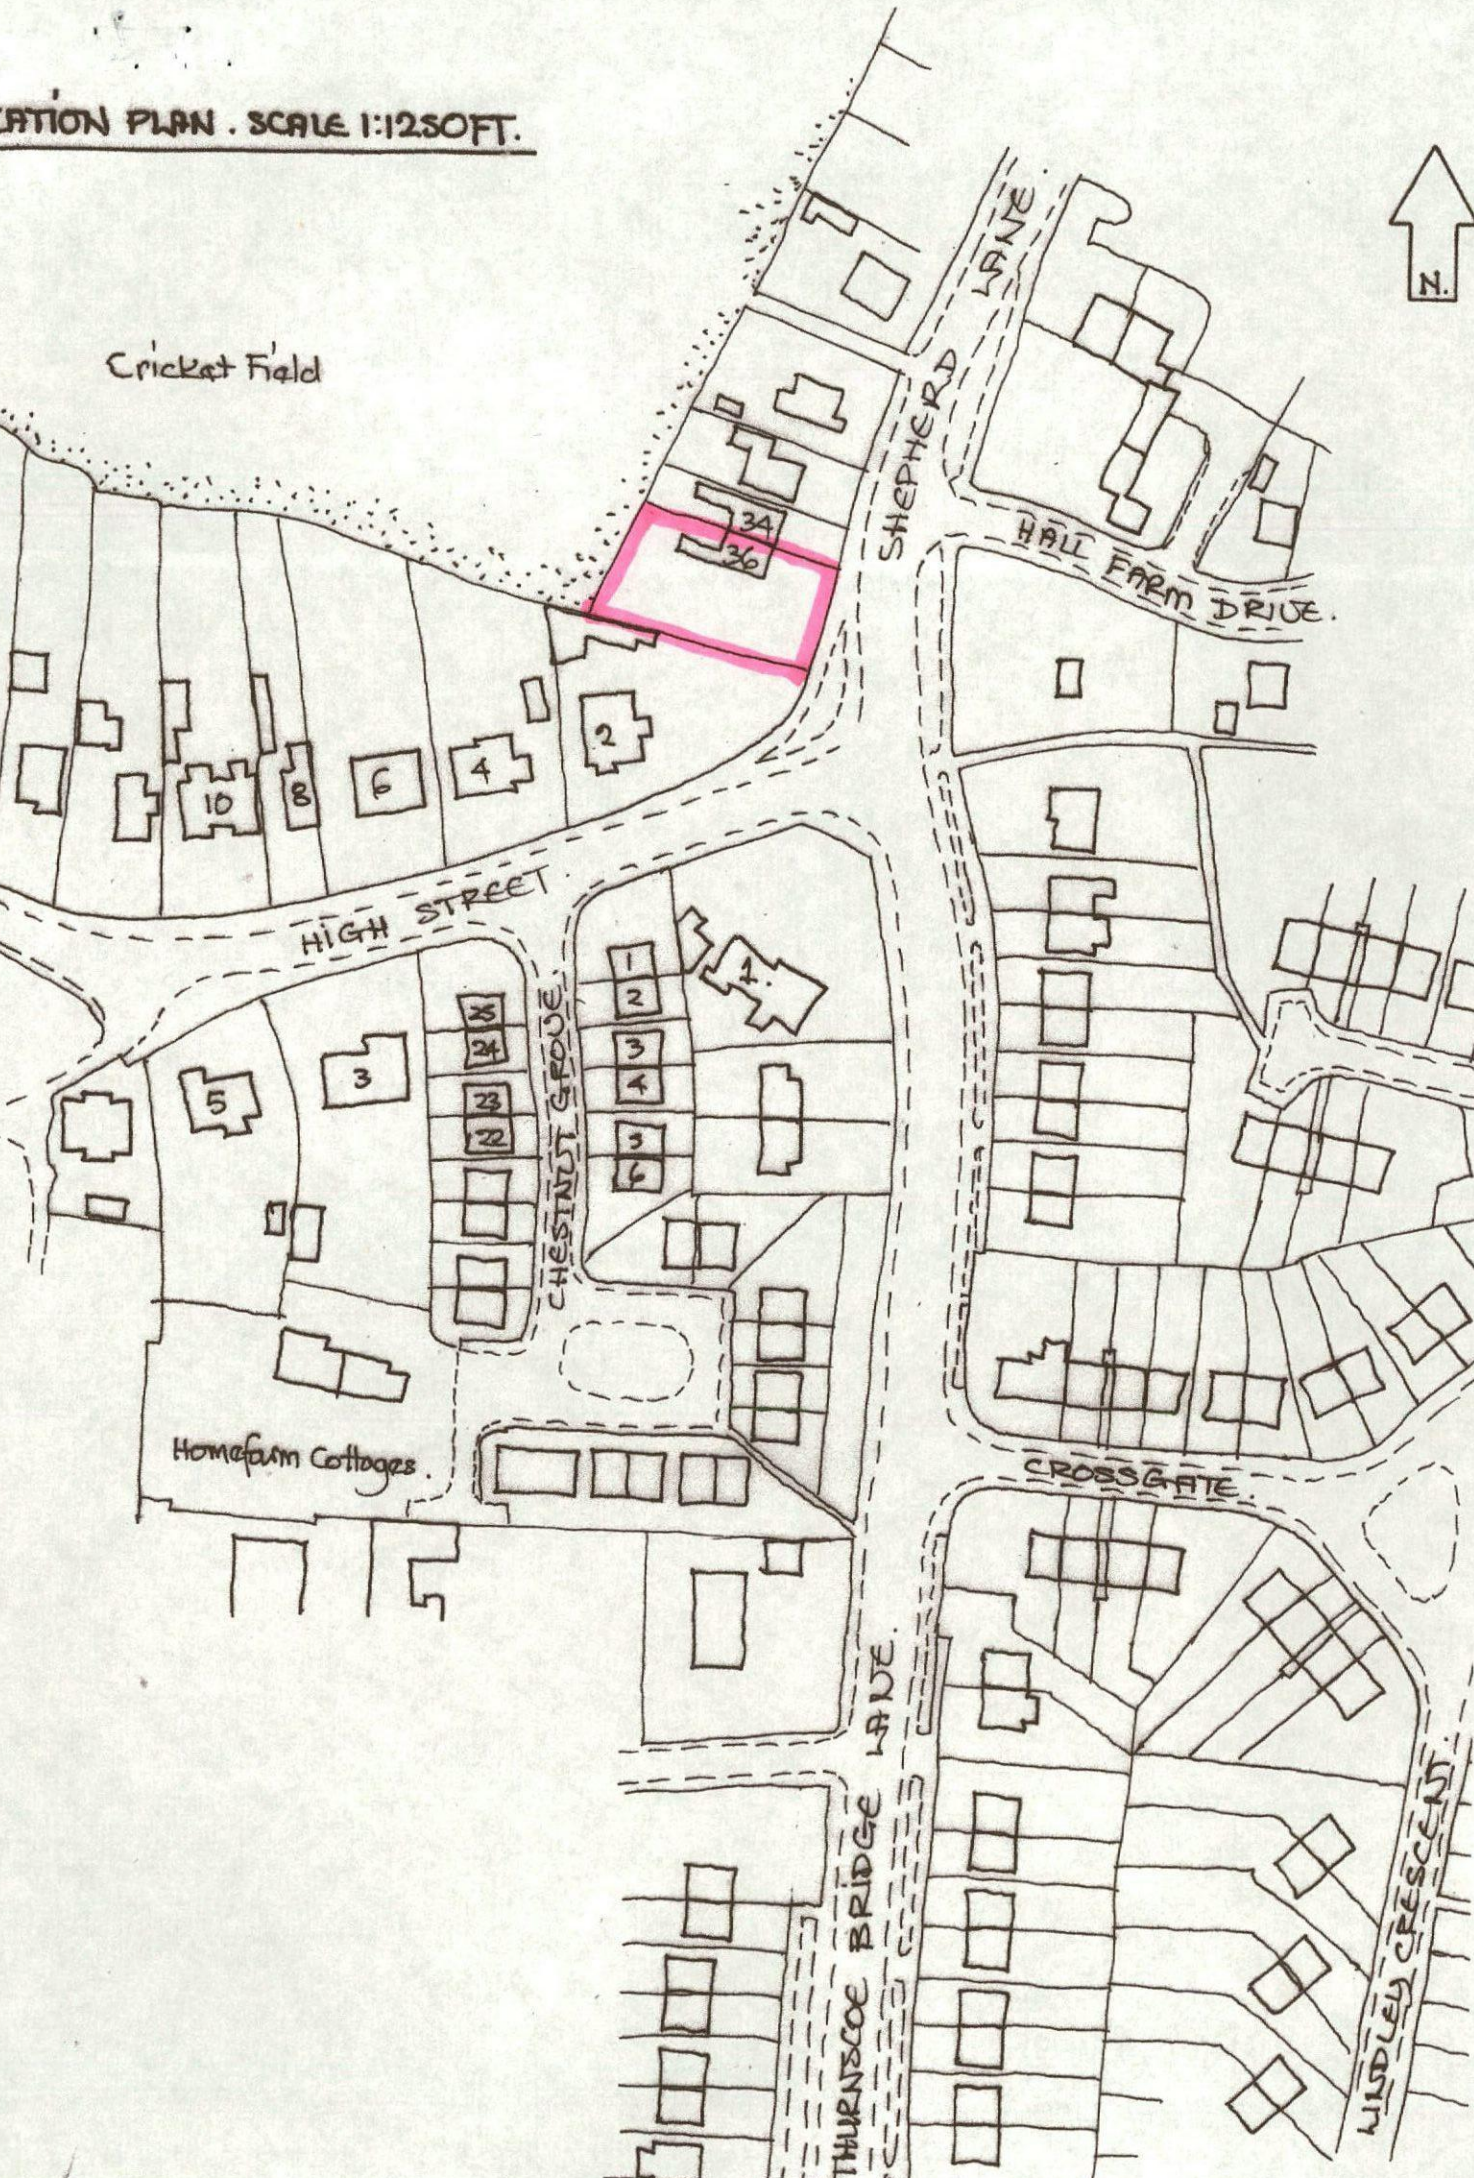

1A →

existing ground floor plan.



scale 1:100

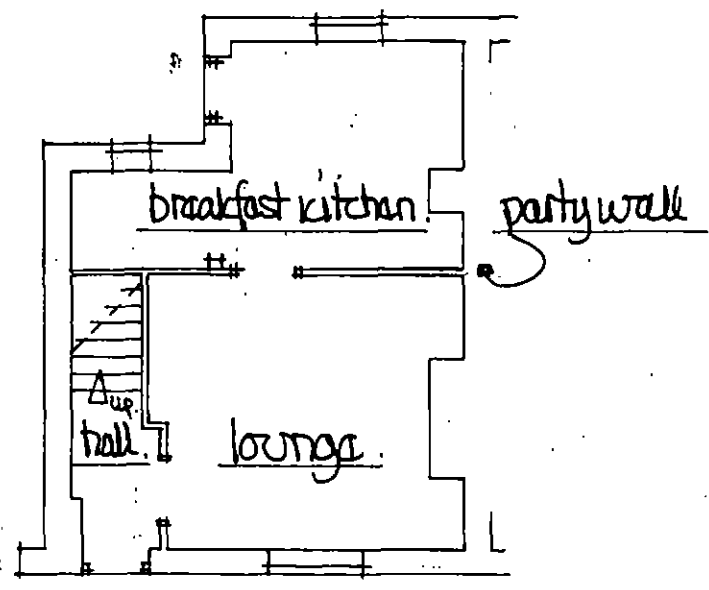

1B →

existing front view.


existing

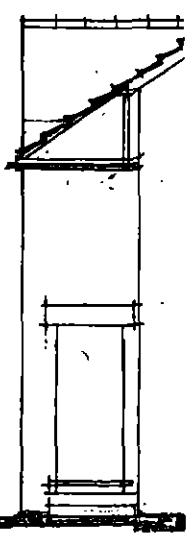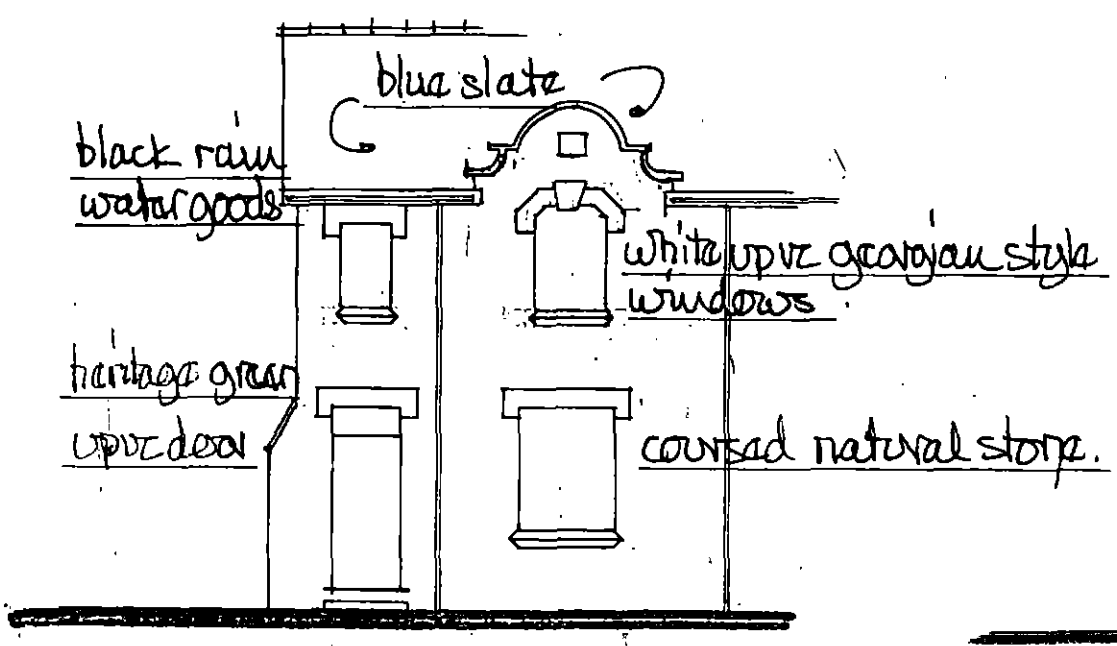

1c →


← 1A

existing first floor plan.

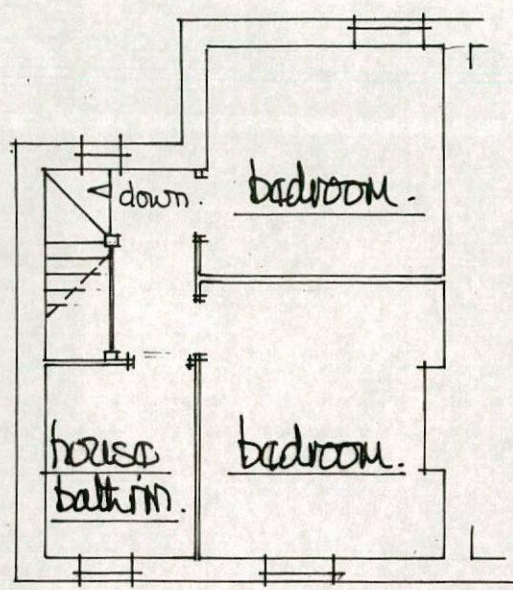

← 1B


side view.

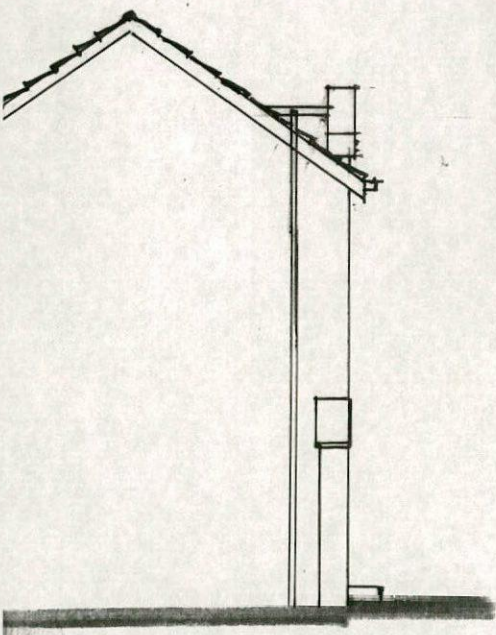


← 1c

site plan 1:500

sports ground.

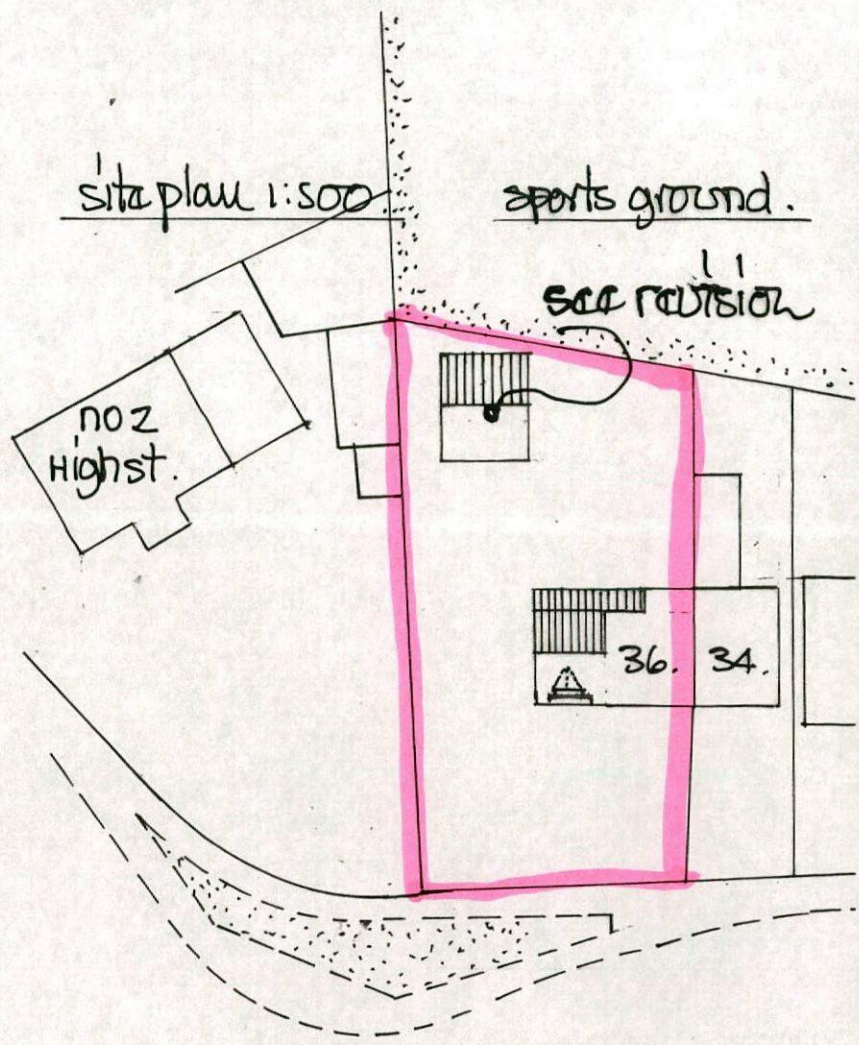


existing rear view.

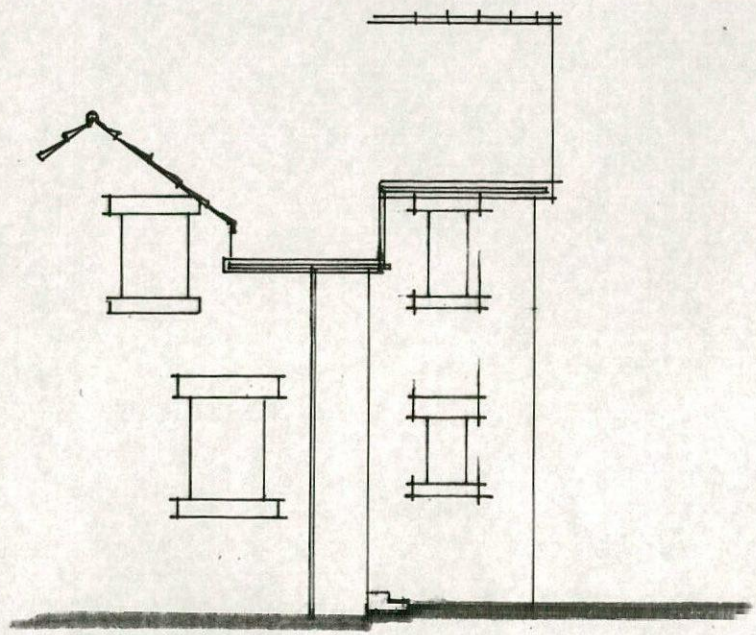

2A →

proposed ground floor plan.


proposed

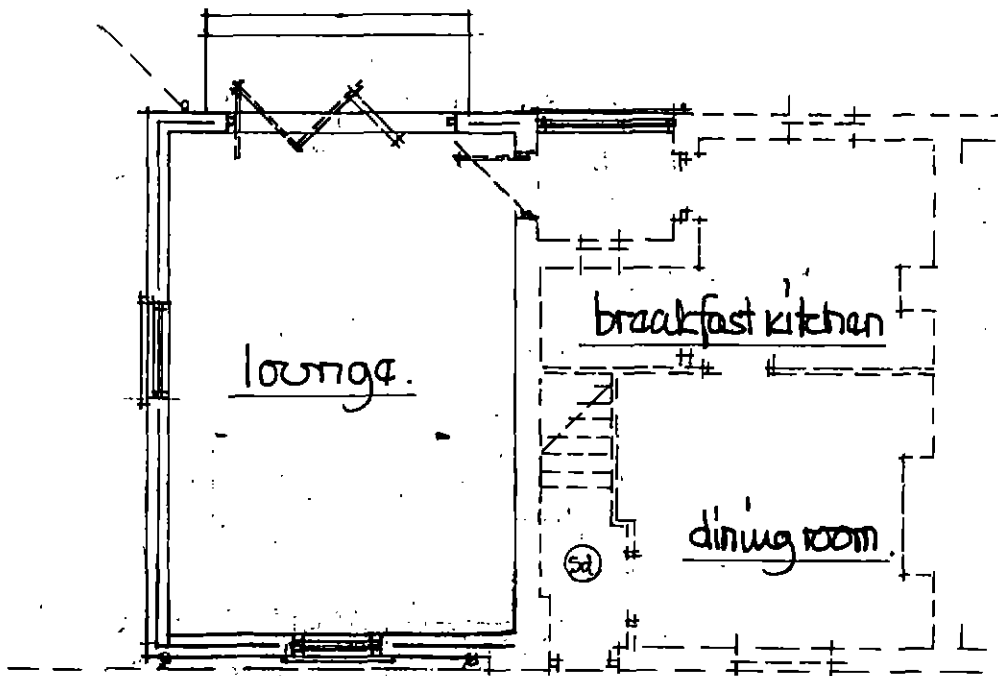

2B →

proposed front view.


proposed

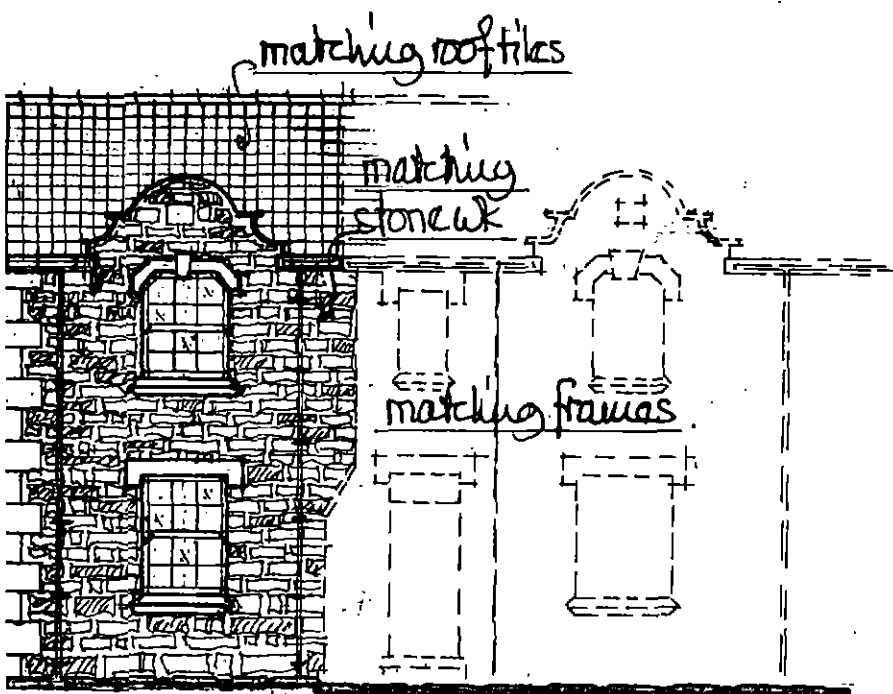

* reclaim / reuse facade


tiles to suit pitch

* matching facade

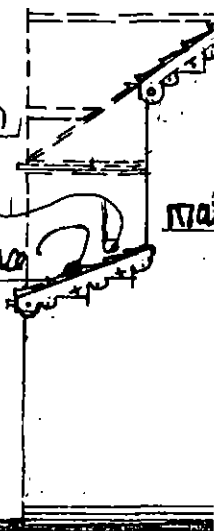

← A2

st floor plan

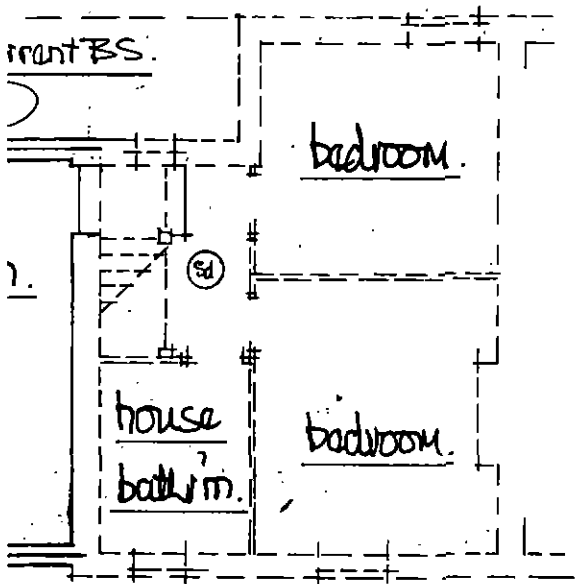


④ shows ceiling mounted smoke detectors wired back to fuse bd + interlinked + battery back up - fixed 300mm from wall junctions + light fittings.

es shows fire safety escape sash min 750 high x 450 wide to open thro' 90° - bottom of sash between 800/1100 above floor level.

← B2


able view

proposed new view

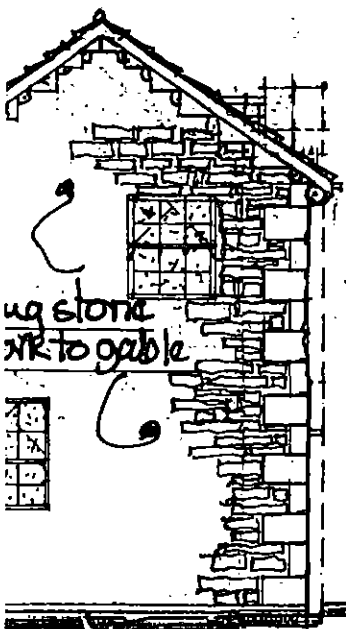

*note - obscure glazing to both gable windows

safety glazing factory marked to be seen when frame fixed

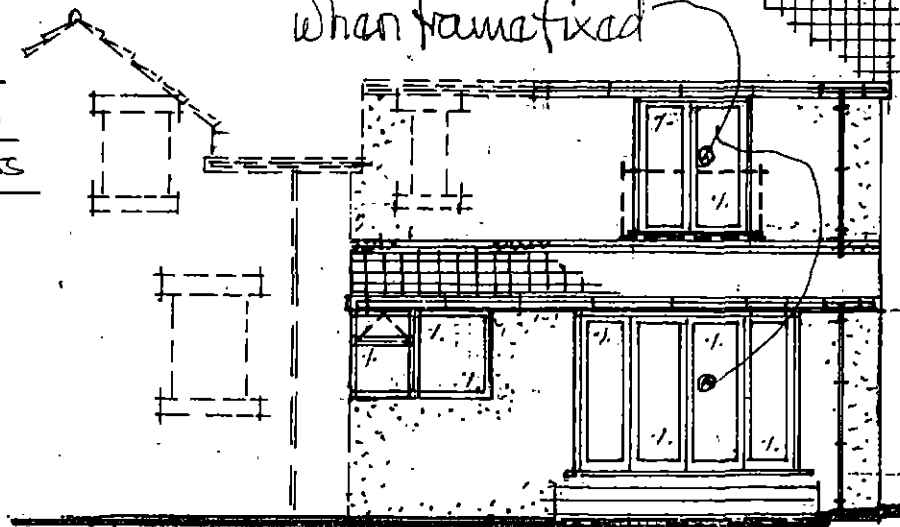

drawings for RICHARD GILBERT planning services *