


DO NOT SCALE

NOTES

- GENERAL NOTES**
- THE TOPOGRAPHICAL SURVEY IS BASED ON INFORMATION PRODUCED BY HAYCOCK & TODD, JOB NO. 58474, FILE 5847-10 BARNLEY WEST (DWG DATED MAY 2019). THE INFORMATION USED IN PREPARATION OF THIS AND ALL OTHERS FOR CONSULTING DESIGN AND DRAWING IS NOT WARRANTED TO BE THE RESPONSIBILITY OF THE CONTRACTOR TO VERIFY ALL SURVEY INFORMATION PROVIDED AND REPORT ANY ANOMALIES TO FORE CONSULTING.
- DESIGN NOTES**
- ALL DESIGN AND WORKS TO COMPLY WITH CURRENT VERSION OF THE FOLLOWING DOCUMENTS:
 - DESIGN MANUAL FOR ROADS AND BRIDGES (DMRB);
 - SPECIFICATION FOR HIGHWAY WORKS (SHW);
 - MANUAL FOR STREETS (MFS); AND
 - BARNLEY METROPOLITAN BOROUGH COUNCIL (BMB) DESIGN GUIDE AND SPECIFICATION.

- KEY**
- AREA OF EXISTING ADOPTION
 - AREA OF PROPOSED ADOPTION
 - BOUNDARY OF EXISTING ADOPTION
 - EXTENT OF PROPOSED WORKS

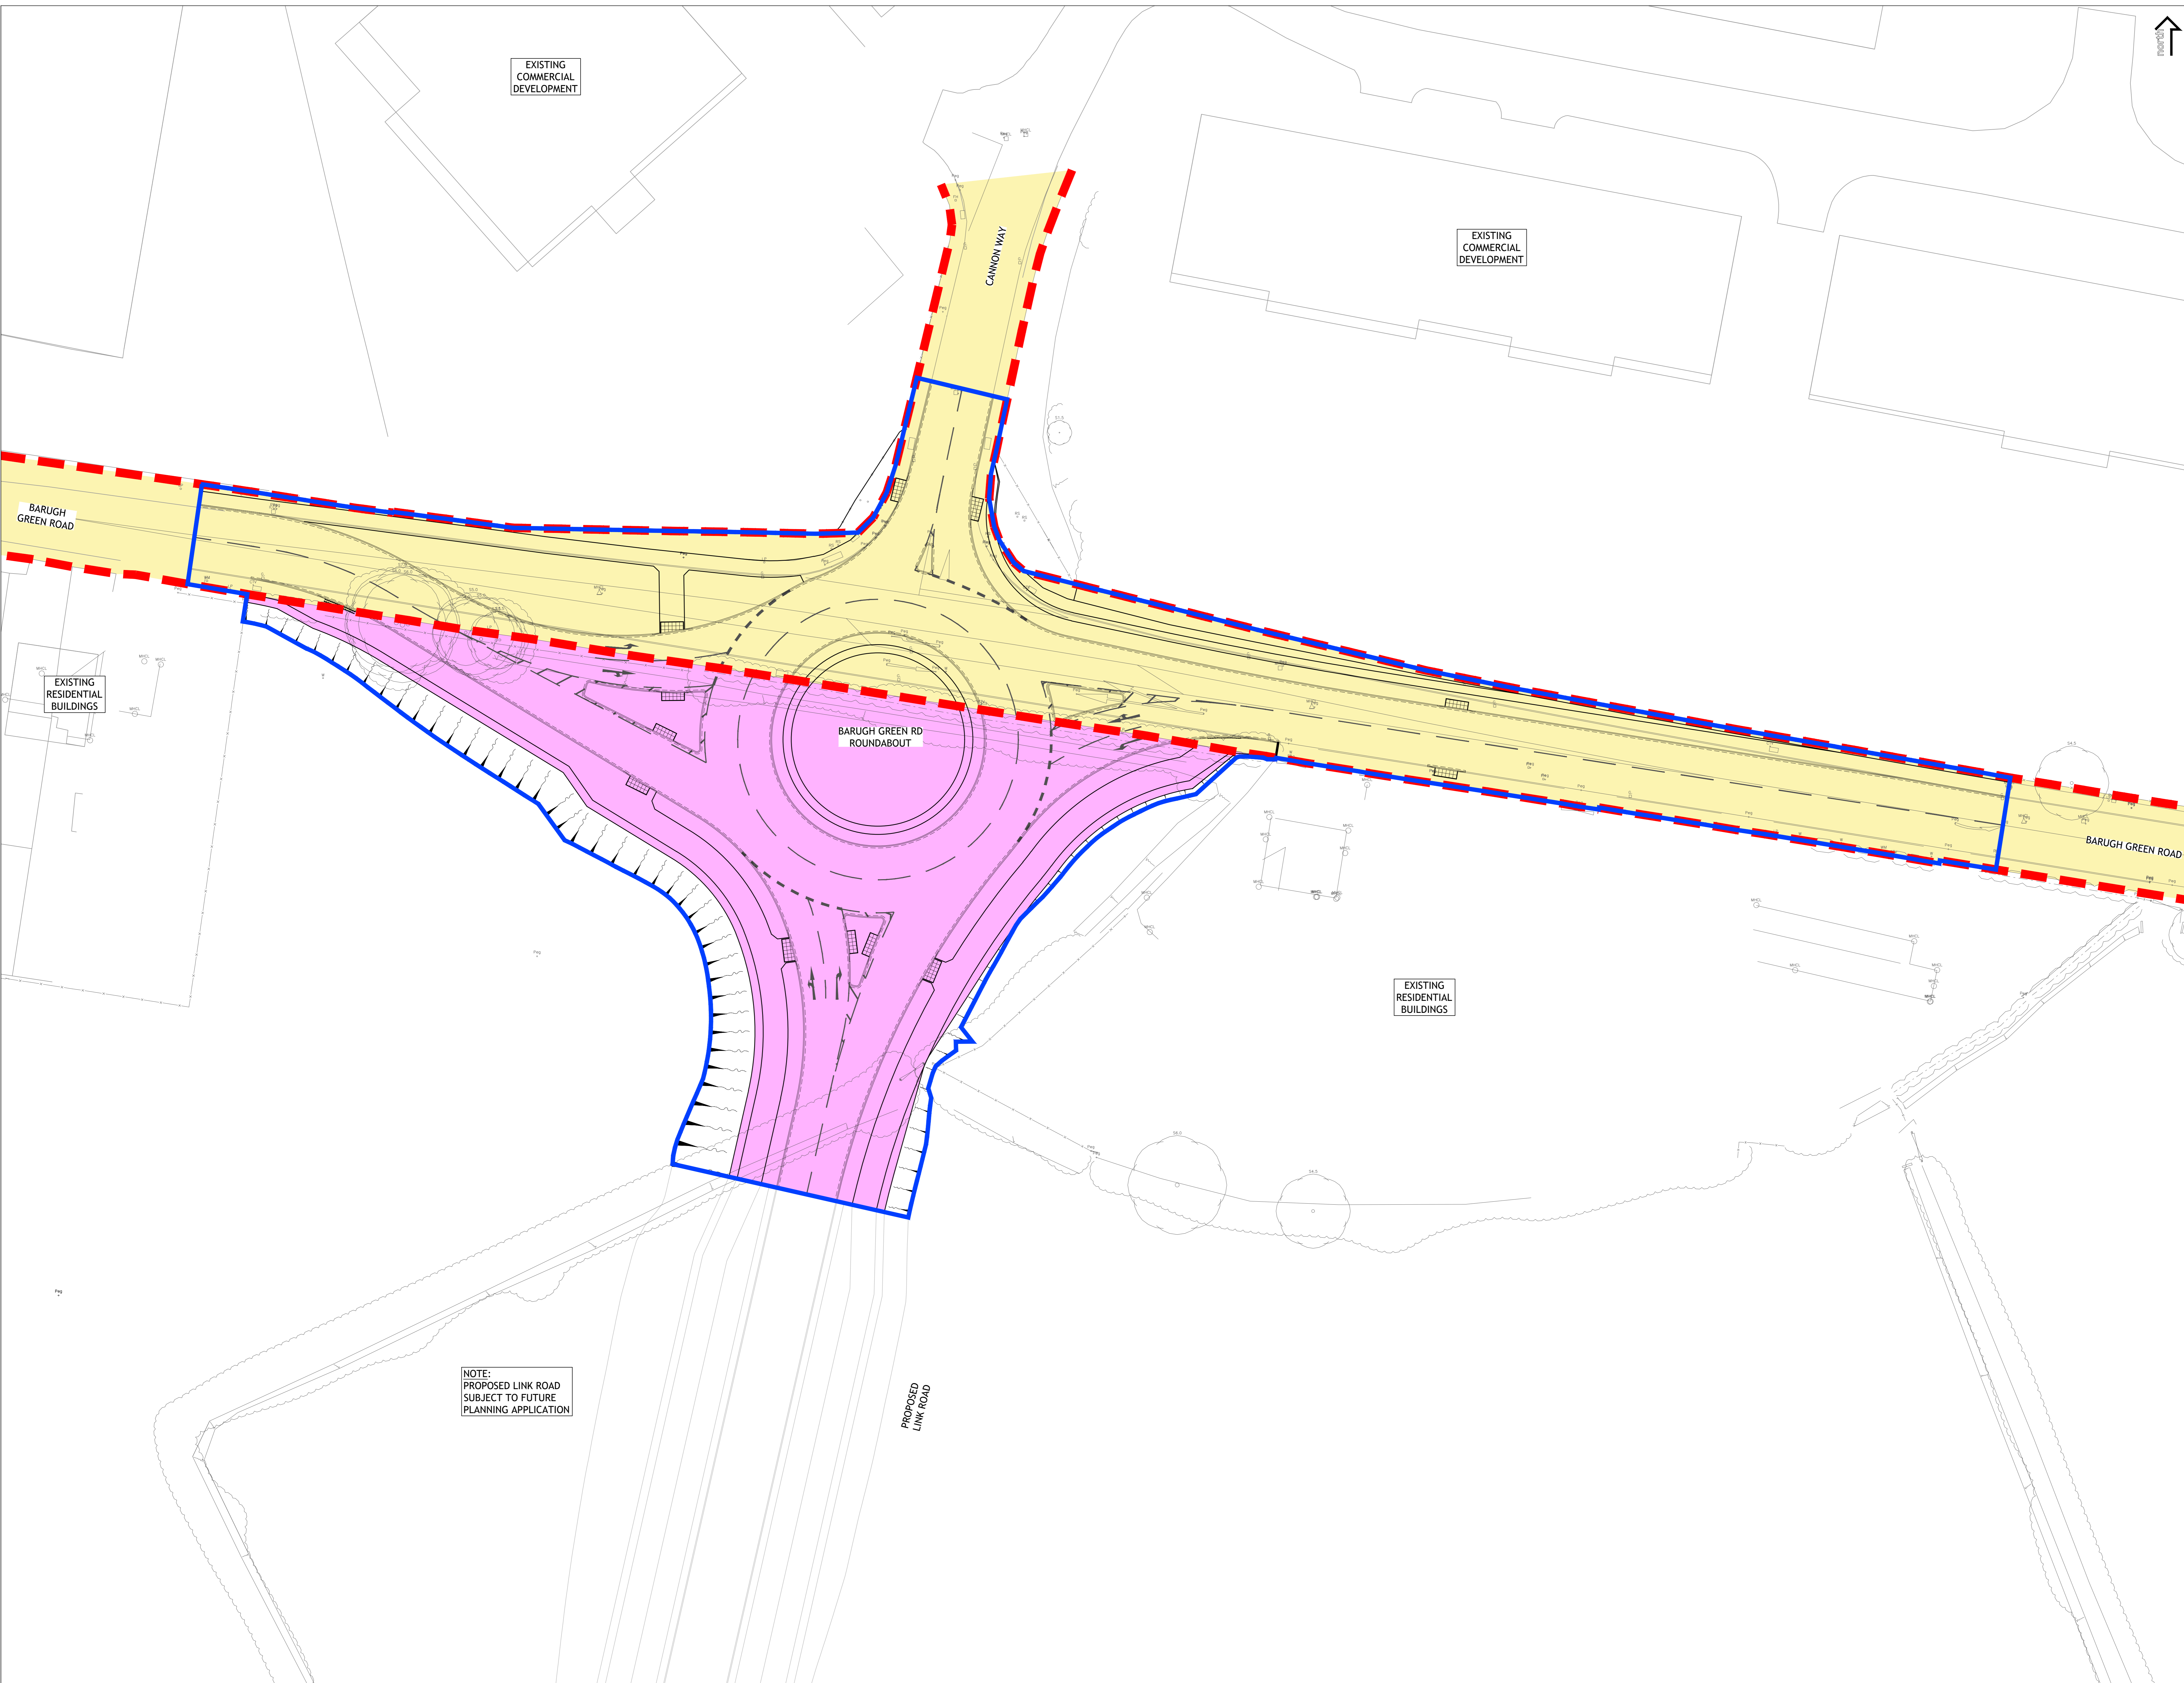

C	CHANGES FOLLOWING COMMENTS	22.03.21	ML
B	CHANGES FOLLOWING COMMENTS	30.11.20	ML
A	CHANGES FOLLOWING COMMENTS	03.12.19	ML
REV	DESCRIPTION	DATE	BY

Client:
STRATA STERLING BARNLEY WEST LTD

Project:
**BARNLEY WEST
 BARUGH GREEN ROAD ROUNDABOUT**

Drawing Title:
ADOPTION AND EXTENT OF WORKS

PRELIMINARY

Fore Consulting Limited
 2nd Floor, Queens House
 14 Wellington Street
 Leeds
 LS1 2DE
 0113 2460204
 enquiries@foreconsulting.co.uk
 www.foreconsulting.co.uk

ML	PI	02.04.2019	1:250	Form	A0
9014	A1-100-P-002			Revision	C