

Cut/Fill Summary

Name	2D Area	Cut	Fill	Net
Building	537.439sq.m	1461.975 Cu. M.	0.000 Cu. M.	1461.975 Cu. M.<Cut>
Paths and Softscaping	1275.424sq.m	1066.098 Cu. M.	51.372 Cu. M.	1014.726 Cu. M.<Cut>
Totals	1812.863sq.m	2528.073 Cu. M.	51.372 Cu. M.	2476.702 Cu. M.<Cut>

GENERAL NOTES

1. DRAWINGS ARE TO BE READ IN CONJUNCTION WITH ALL RELEVANT SPECIFICATIONS, ENGINEERS, ARCHITECTS & SERVICES DRAWINGS, INCLUDING APPROVED BUILDERS WORK DRAWINGS. CONTRACTOR TO NOTIFY ENGINEER OF DISCREPANCIES BETWEEN STRUCTURAL DRAWINGS AND SPECIFICATIONS OR OTHER DRAWINGS.
2. ALL DIMENSIONS ARE IN MILLIMETRES UNLESS NOTED OTHERWISE.
3. DO NOT SCALE FROM THIS DRAWING. WORK TO DIMENSIONS OR CO-ORDINATES PROVIDED. ALL LEVELS ARE IN METRES AND ALL DIMENSIONS ARE IN MILLIMETRES, UNLESS OTHERWISE NOTED. ANY AMBIGUITIES, OMISSIONS AND ERRORS ON DRAWINGS, SHALL BE BROUGHT TO THE ENGINEERS ATTENTION IMMEDIATELY.

KEY:

 0.0m - 1.0m CUT	 0.0m - 1.0m FILL
 1.0m - 2.0m CUT	 1.0m - 2.0m FILL
 2.0m - 3.0m CUT	
 3.0m - 4.0m CUT	


FOR THE CUT AND FILL ANALYSIS THE FOLLOWING HAS BEEN ASSUMED.

FFL OF BUILDING - 204.900m
NO SITE STRIP HAS BEEN ASSUMED IN THIS CALCULATION

ASSUMED FORMATION DEPTHS

BUILDING - 500mm


PATHS & SOFTSCAPING - 300mm

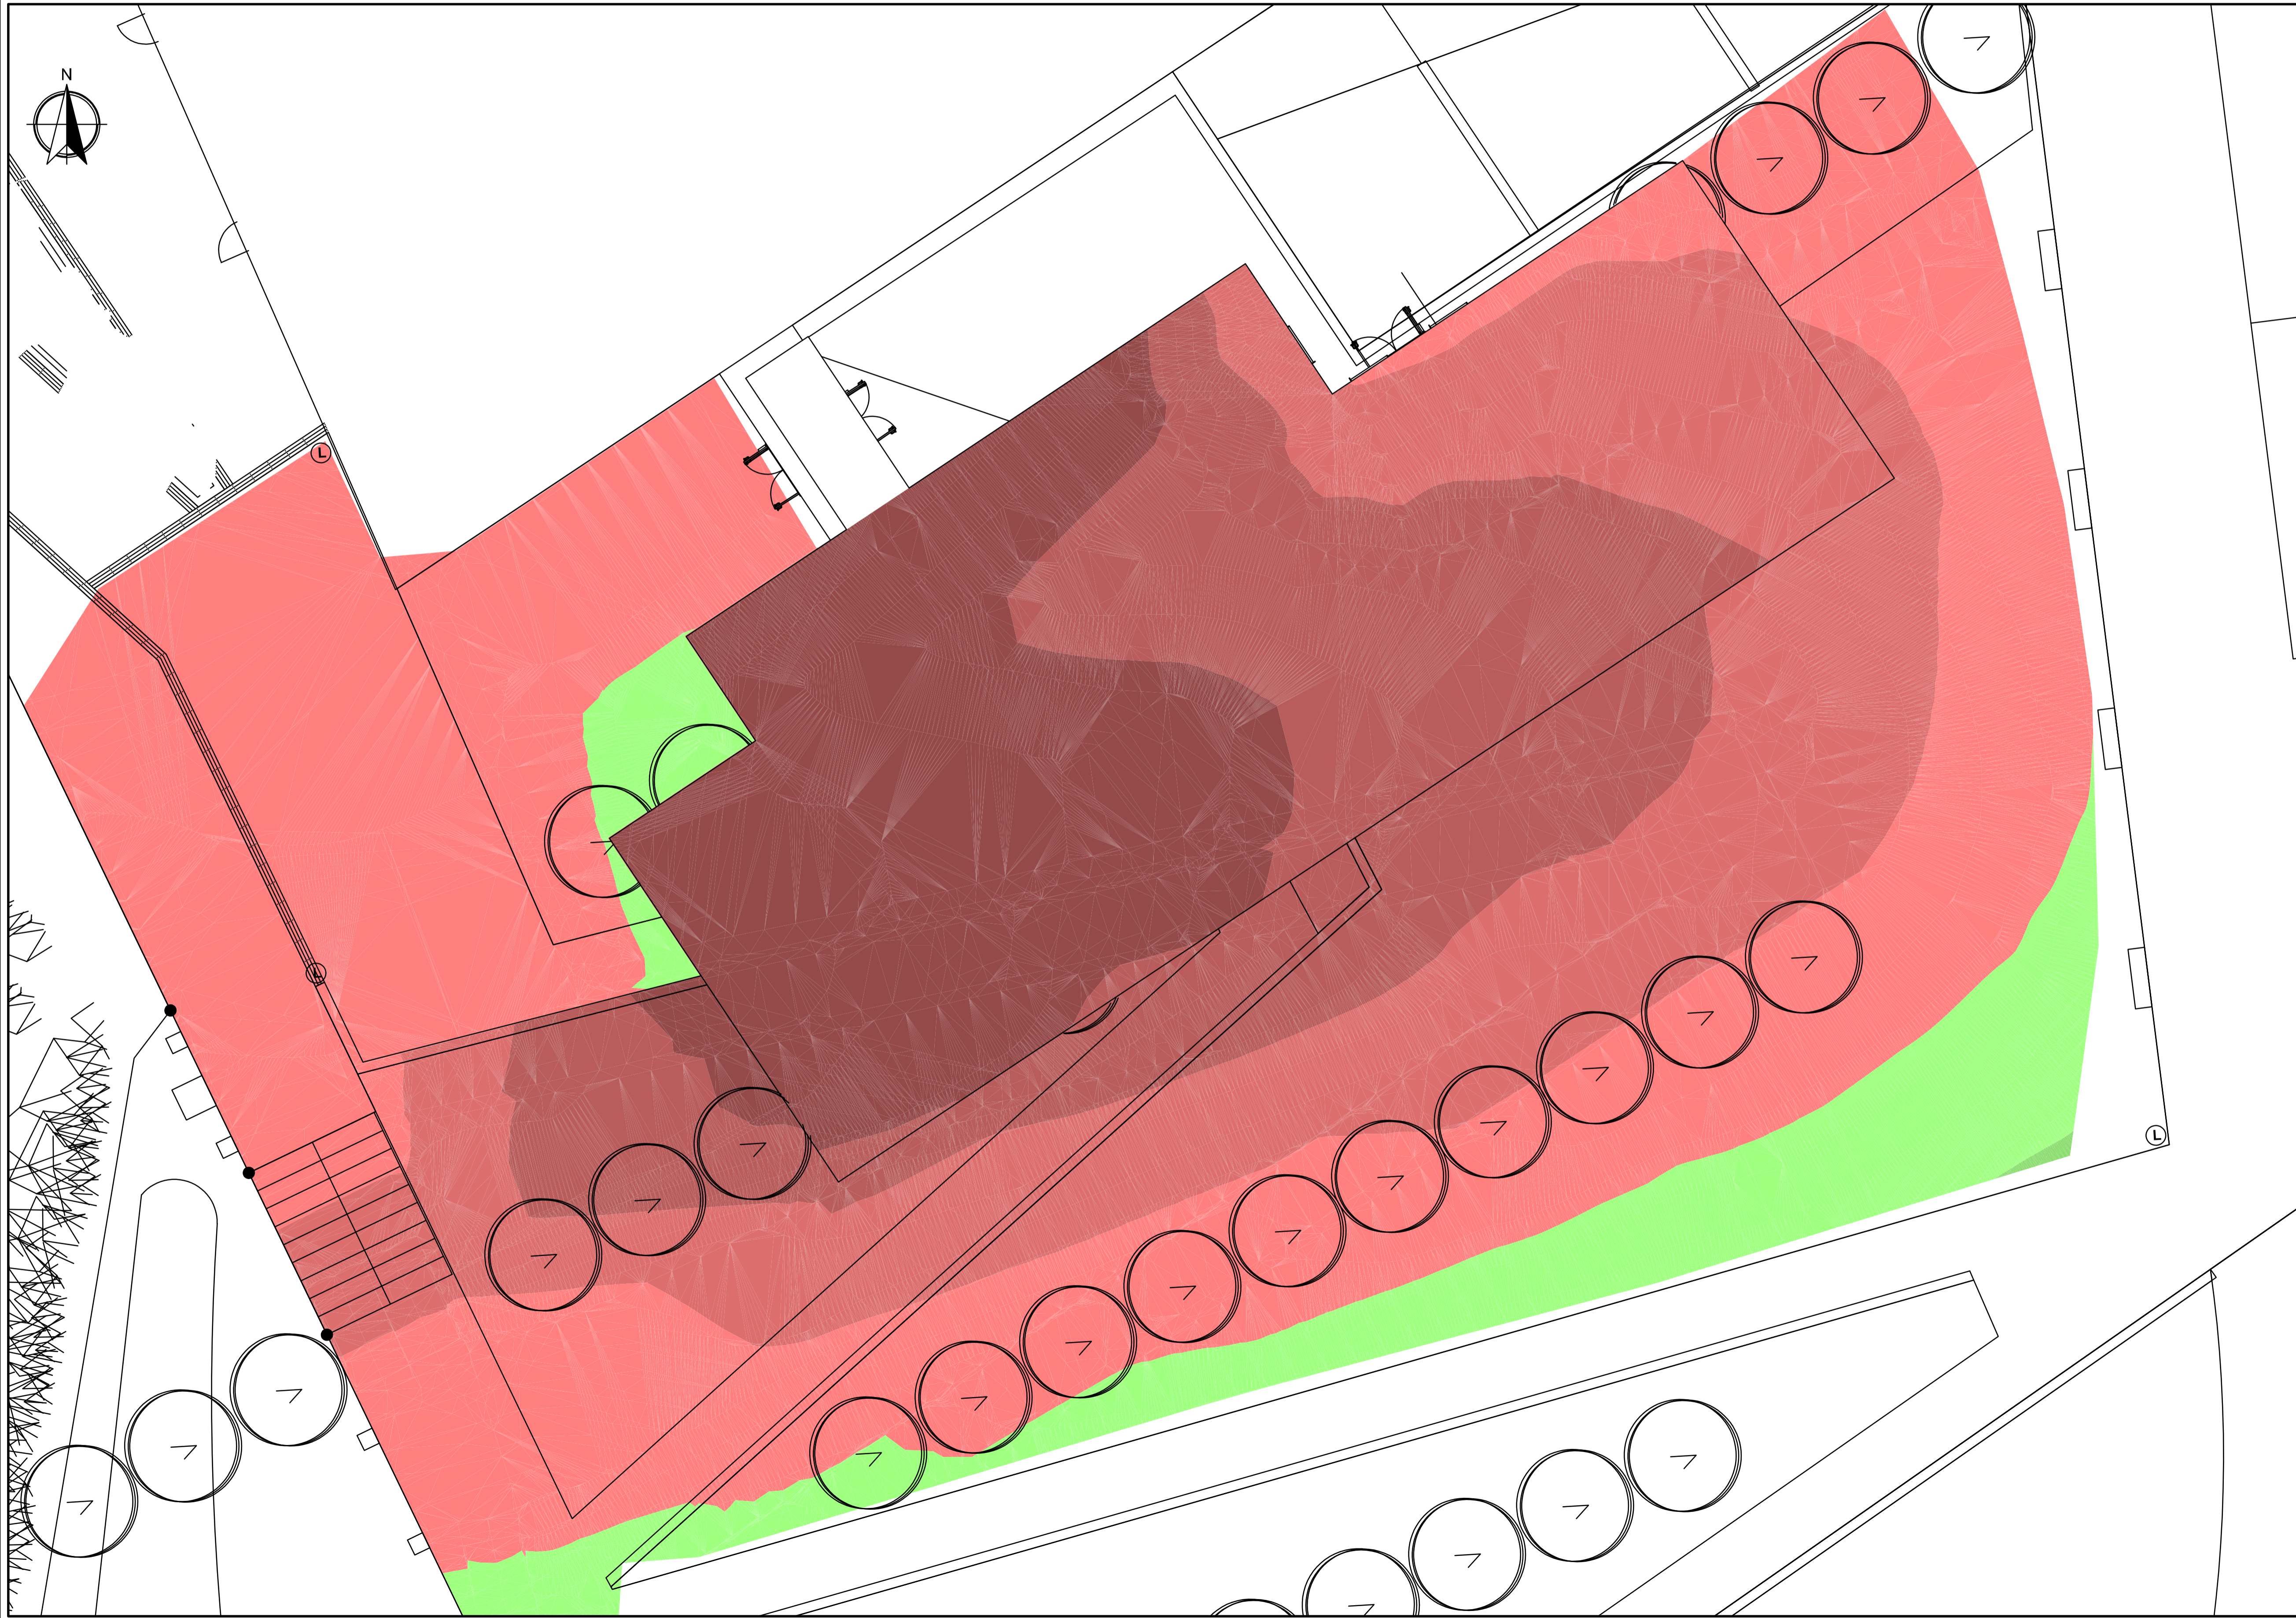

No	DATE	DRAWN	REV'D ENG.	AMENDMENT

STATUS	PURPOSE OF ISSUE
S2	FOR INFORMATION

COPYRIGHT:
The concepts and the information contained in this document are the copyright of Scott Hughes Design Ltd. Use or copying of the document in whole or in part without written permission of Scott Hughes Design Ltd. constitutes and infringement of copyright.


 Scott Hughes Design Ltd.
 The Flint Glass Works,
 64 Jersey Street,
 Manchester M4 6JW
 t. 0161 605 0831
 f. 0161 605 0832
 e.mail@scotthughesdesign.co.uk
 Reg No. 4899745

CLIENT
BARNSELY BSF

PROJECT
PENISTONE GRAMMAR SCHOOL

DRAFTER MD ENGINEER PG

TITLE
CUT & FILL ANALYSIS

SCALE	SHEET	DRAWING No	REV
1:100	A1	3317-SHD-00-ZZ-DR-C-0010	P1

