


Carefully verify the Layout proposal in every detail and kindly submit a confirmation or a request for modification

Customer signature: \_\_\_\_\_

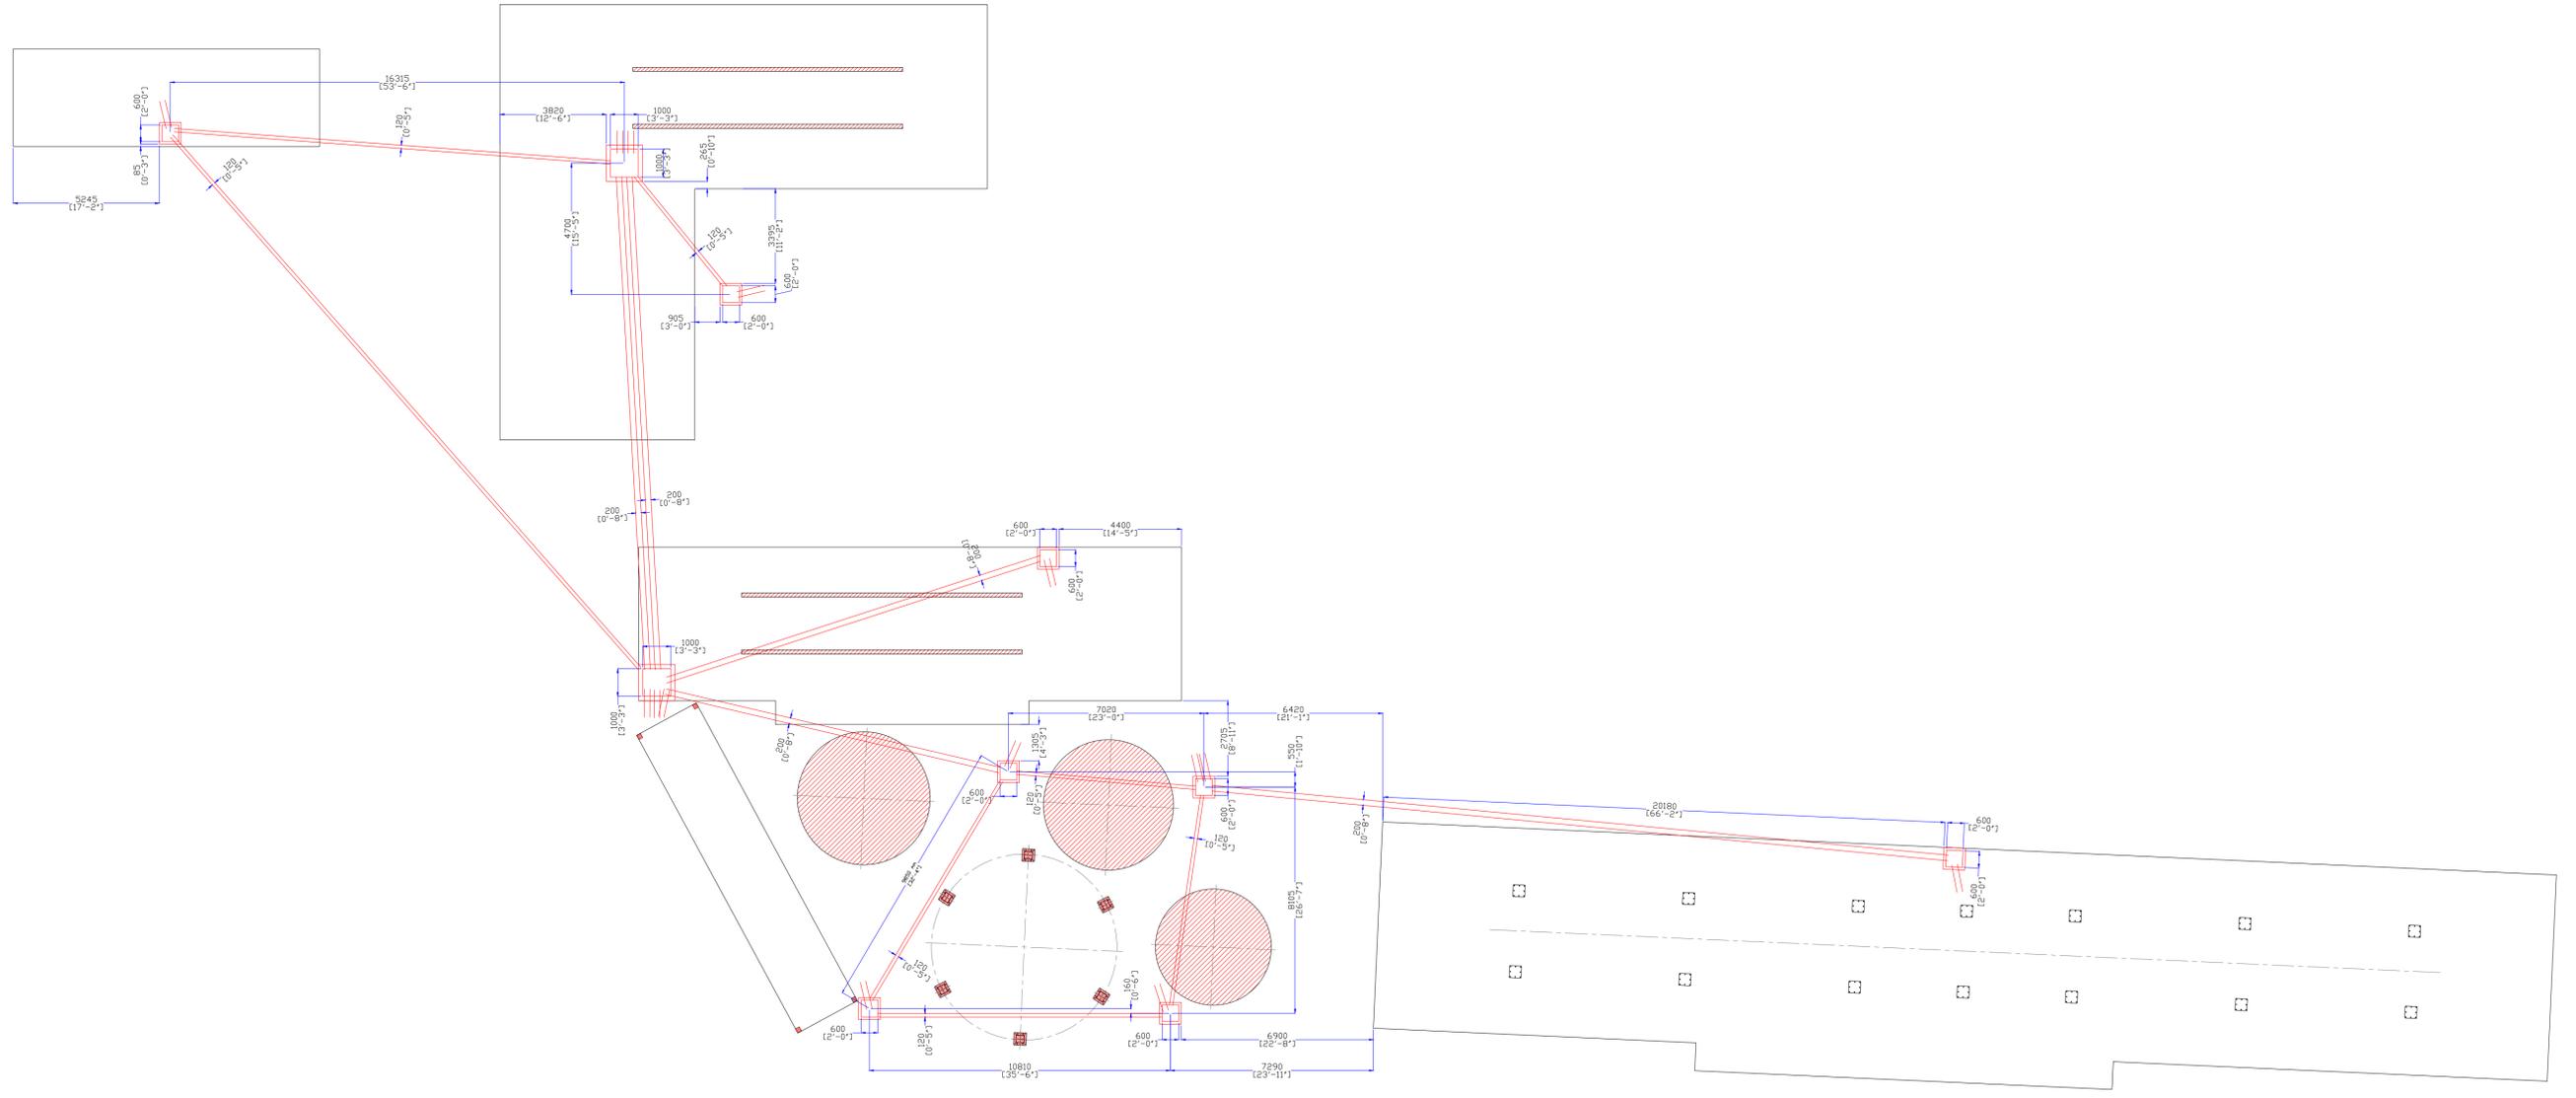

Customer	<b>E J LIDSTER LTD</b>		Scale	1:125	Drawing code	B02_C210088_00_07	
 via Aurelia Overl, 283 54100 Massa (MS) tel. +39 0586 831034 fax +39 0586 650598 info@matecitalia.com www.matecitalia.com		Electric cables		Rev. 04			
		design by	Giovanelli Davide	date	12.07.22	pg.	7/7
		checked by	Zigni Alex	date	12.07.22	format	A1
This documentation is the property of MATEC srl: third party reproduction and transmission is strictly forbidden. Transgressors will be prosecuted to the full extent of the law.							