


Wakefield Road, Athersley, Smithies, Barnsley

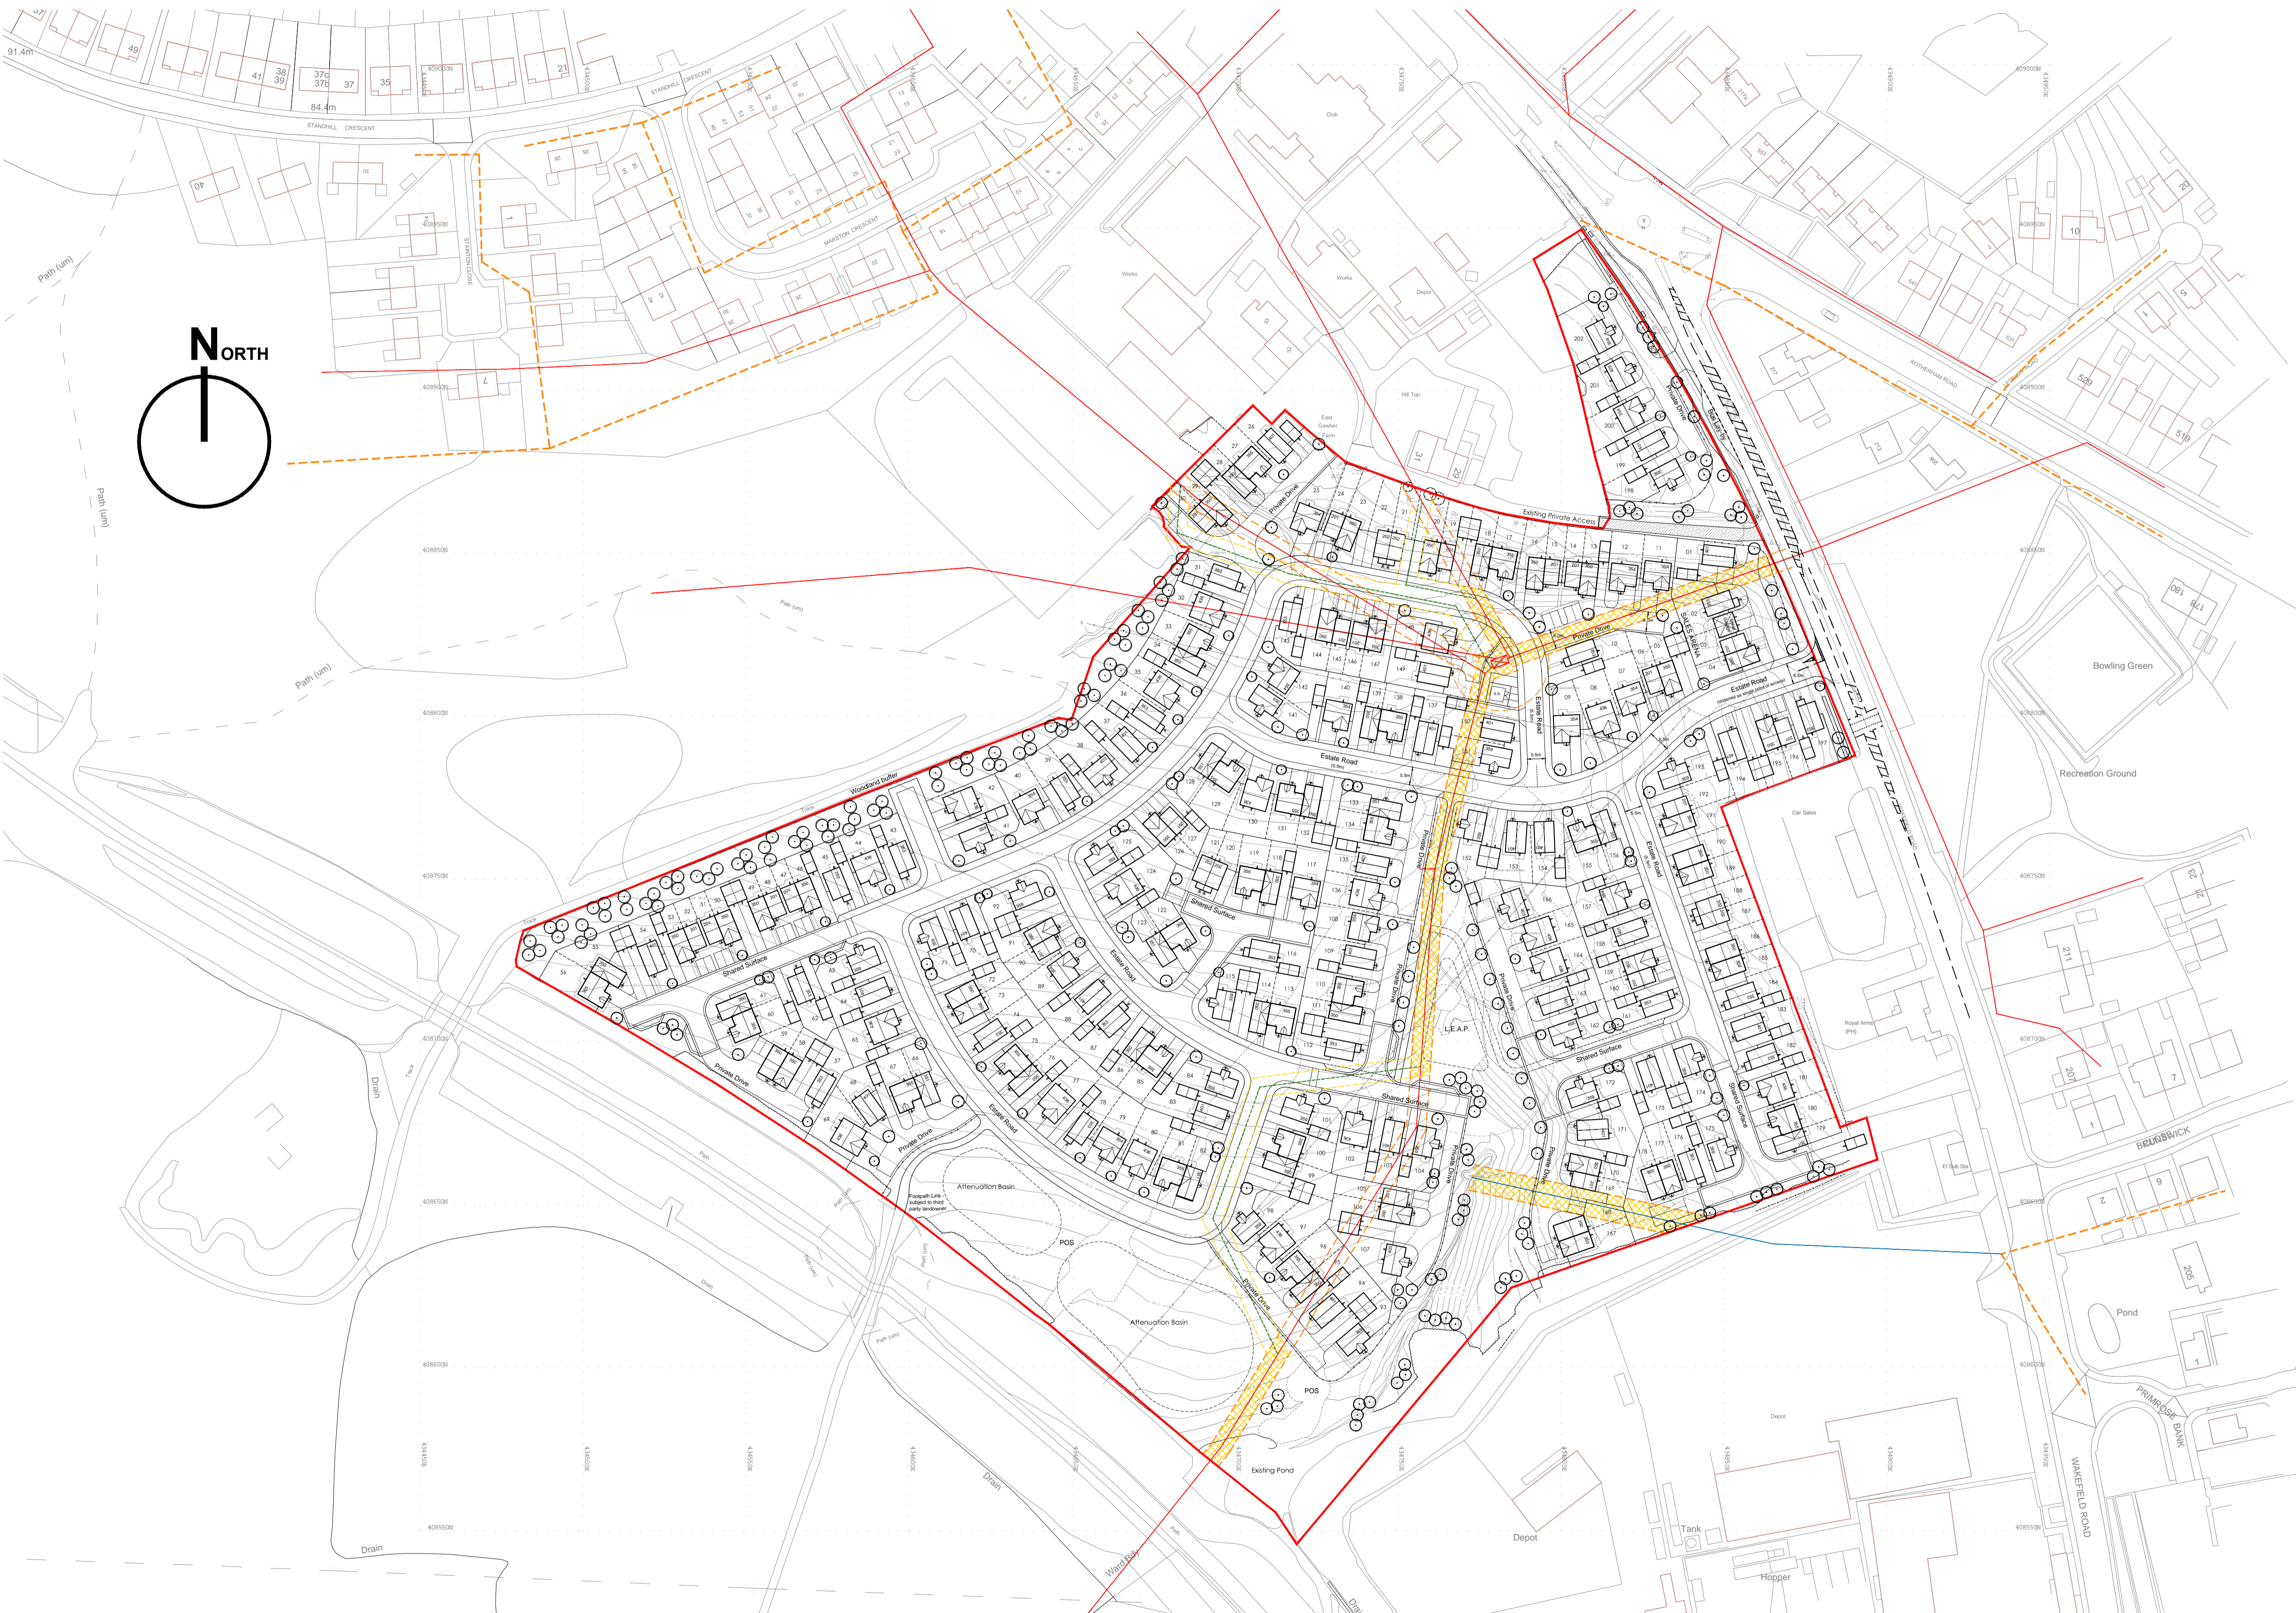

Housetype:	Sqft:	No:
201 Cork	2B 2St	651 20
202 Kerry	2B 2St	671 06
		13%
350 Glin	3B 2St	904 46
351 Cranford	3B 2St	904 07
355 Neale	3B 2St	904 21
353 Limerick	3B 2St	904 20
354 Strade	3B 2St	904 14
359 Clifden	3B 2St	984 21
401 Longford	4B 2St	1066 25
403 Carlow	4B 2St	1048 04
436 Broadale	4B 2St	1167 18
Total:		202

Rev	By	Note	Date
M	SH	Easements clarified. Hatch added.	25.05.22

Status	Planning
Sketch	Planning
Tender	Construction
As Built	

PRA Architecture
 55 The Tannery . Lawrence Street . York . YO10 3WH T:01904 653772
 E:mail@pra-architecture.com W: www.pra-architecture.com

PROJECT	Smithies, Barnsley
TITLE	Proposed Site Layout
CLIENT	Gleeson
DATE	01.11.21
SCALE	1:1000@A1
DRAWING	1225.05
REVISION	M
DRAWN	SH
CHECKED	SH

Do not scale from this drawing except for planning purposes. This drawing and any designs thereon are the copyright of PRA Architecture Ltd.

Proposed Site Layout

(Subject to Planning)

1:1000