


West Elevation

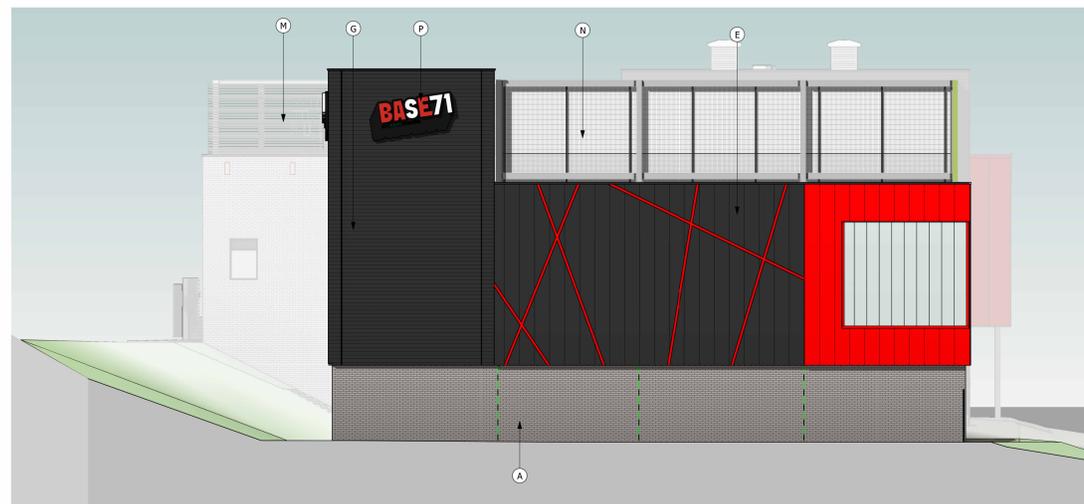

North Elevation



South Elevation



East Elevation

**Materials Key**

- (A) Mix of 66% Windemere & 34% Black Wirecut Bricks
- (B) Black Wirecut Bricks
- (C) Windemere Bricks
- (D) Rockpanel mineral wool cladding, red RAL 3028, varying width boards
- (E) Rockpanel mineral wool cladding, black grey RAL 7021, with recessed feature lighting strips
- (F) Rockpanel cladding, black grey RAL 7021
- (G) Kingspan QuadCore Louvre Wall Panel, black grey RAL 7021
- (H) PPC Aluminium glazing / curtain walling system / doors
- (J) RAL 7021 Polycarbonate glazing system
- (K) PPC Aluminium service doors, copings and flashings
- (L) Painted columns and exposed steelwork - RAL 7035
- (M) Louvre plant screen - RAL 7035
- (N) Mesh fence to kick pitch with galvanised steel supporting structure - RAL 7035
- (O) Louvre Grille to Plant 02 - RAL 7021
- (P) Youth Zone Signage - with LED backlighting
- ▬ Schwegler Bat Tube 1FR - 5 No. Required
- ▬ Schwegler Brick Box Type 24 - 3 No. Required
- ▬ Vivara Pro Visible Build-In Swift Box - 2 No. Required

revision	date	description	drawn	checked
C02	26.08.2025	General update / As built roof top plant amended	LH	DC
C01	13.03.2025	Youth Zone signage indicated on elevations	LH	DC
C00	13.12.2024	Louvre screens to Plant 02 added. Ecological Enhancements incorporated into brick facade	LH	DC

**HB | Architects**

The Old Telephone Exchange, 33-42 Albert Street, Rugby, Warwickshire, CV21 2SA  
 info@hb-architects.co.uk | www.hb-architects.co.uk | 01788 575137

Project  
 Barmley Youth Zone  
 Land off Schwabach Grund Way,  
 Barmley, S71 1AY

Client  
 OnSide

Drawing Title  
 Proposed Building Elevations

Date	Project Number	Drawn	Checked
04.04.2022	08318	DC / LH	DC
Scale	Drawn Size		
Construction	A0	1 : 100	
Drawing Number	Revision		
BAR-HBA-V1-ZZ-DR-A-P64	C02		

