

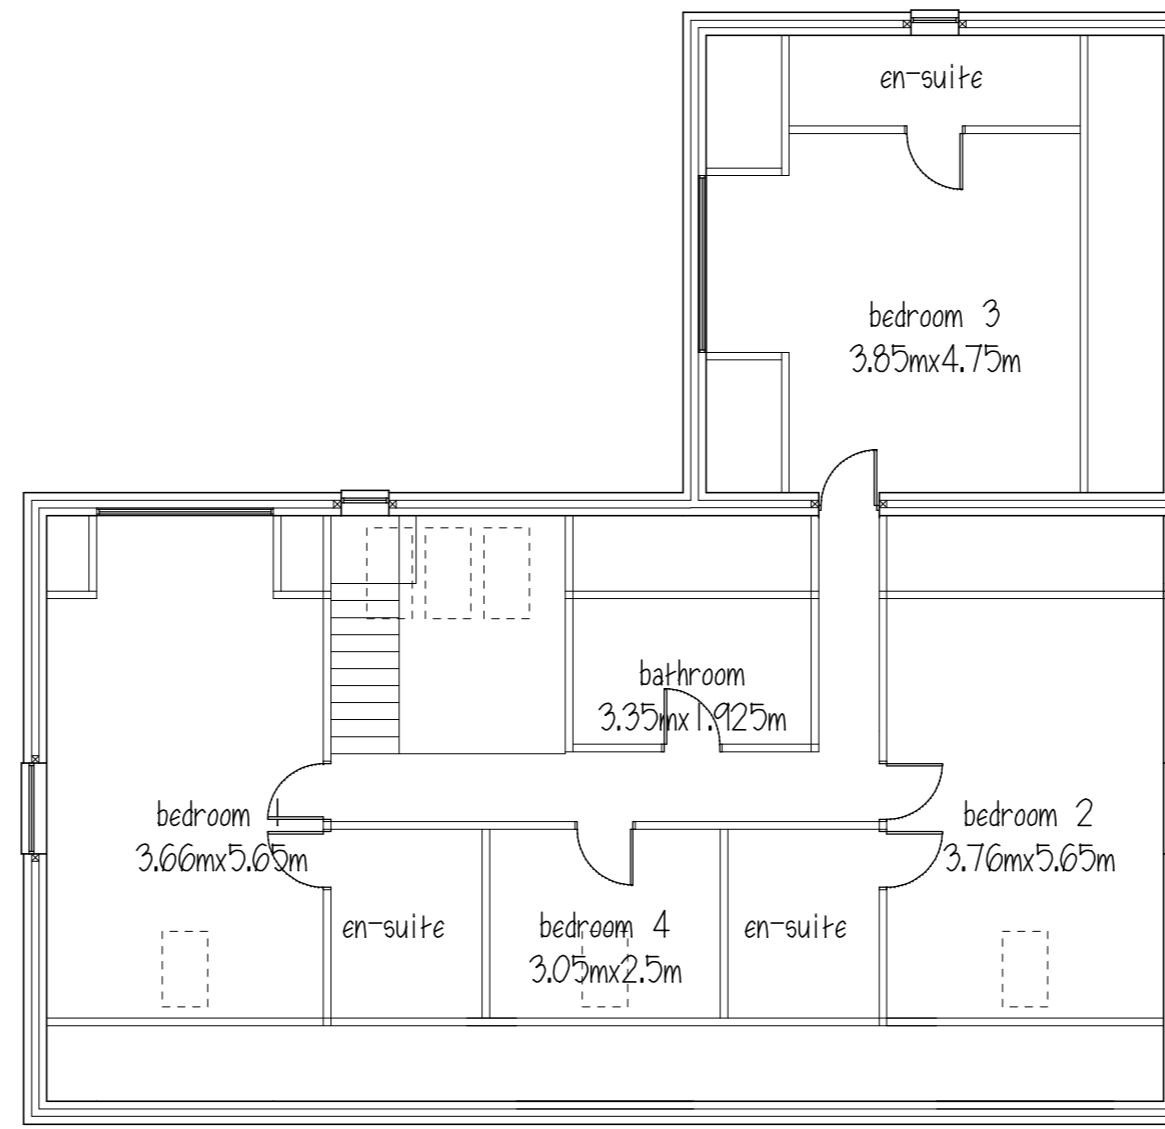
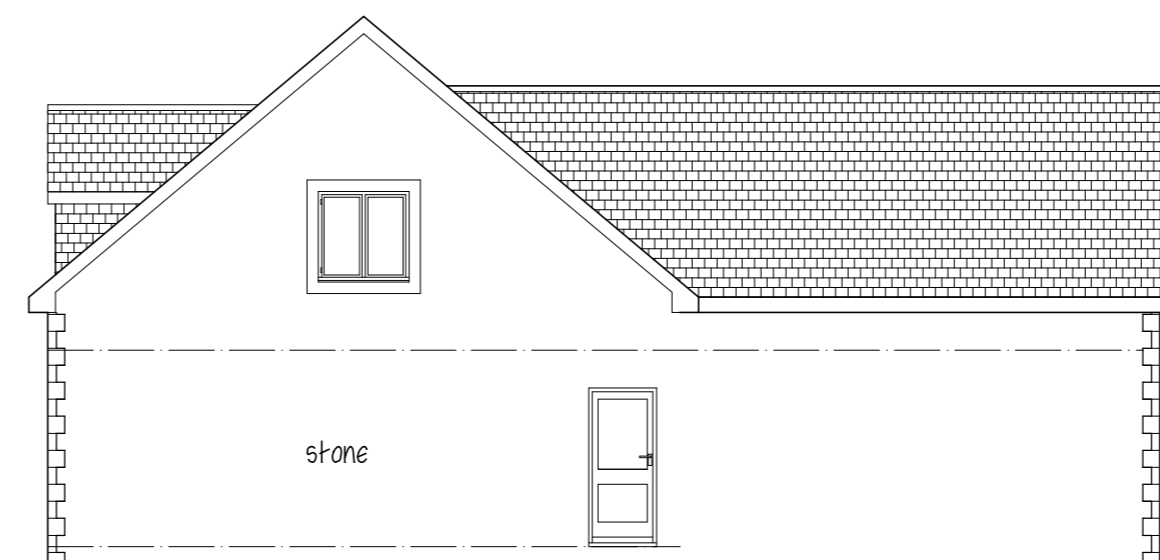


GROUND FLOOR

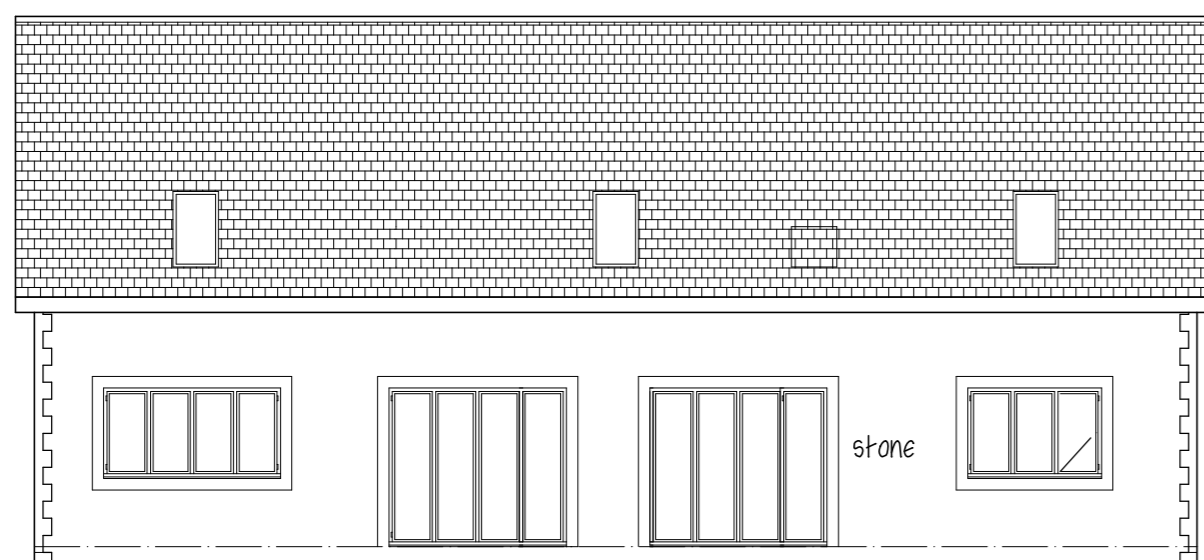

FIRST FLOOR

ROOF - art stone slate
 WALLS - natural coursed stone with
 art stone heads,cills, mullions and quoins
 windows & doors - brown Upvc with
 RW GOODS - black Upvc

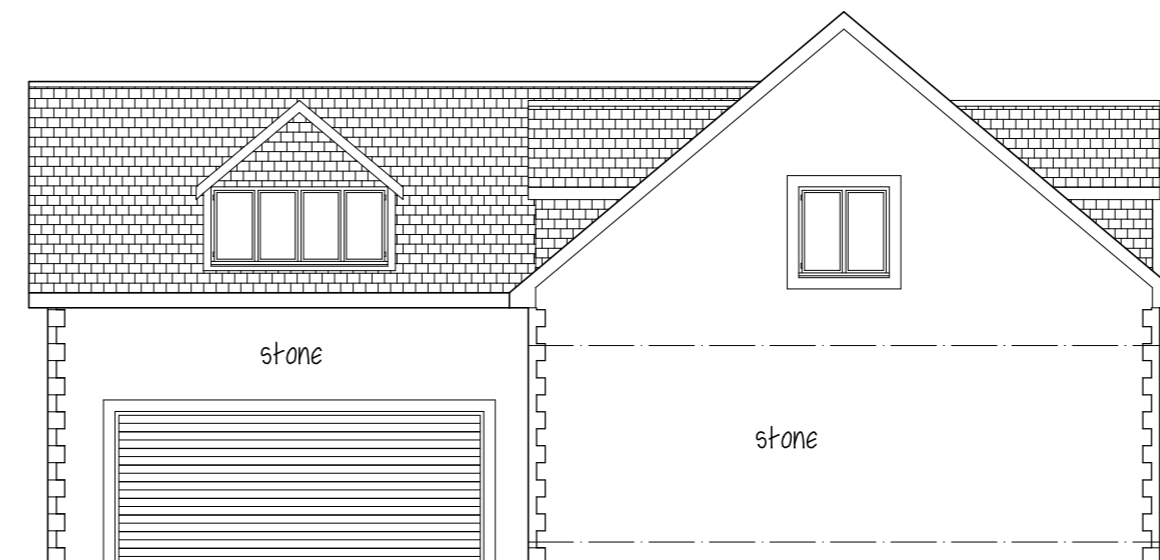

Mr G BARLOW

PROPOSED BUNGALOW
 BURTON GRANGE NURSERY SITE
 ABBEY LANE
 LUNDWOOD

PLANS & ELEVATIONS

1:100@A1 MAR18 Rev C

Peter Thompson

"Linwood"
 Barnsley Road
 Dodworth

M.C.I.A.T.

telf. 01226 201391
 m. 07973251730
 e-mail peter-thompson@hotmail.co.uk