


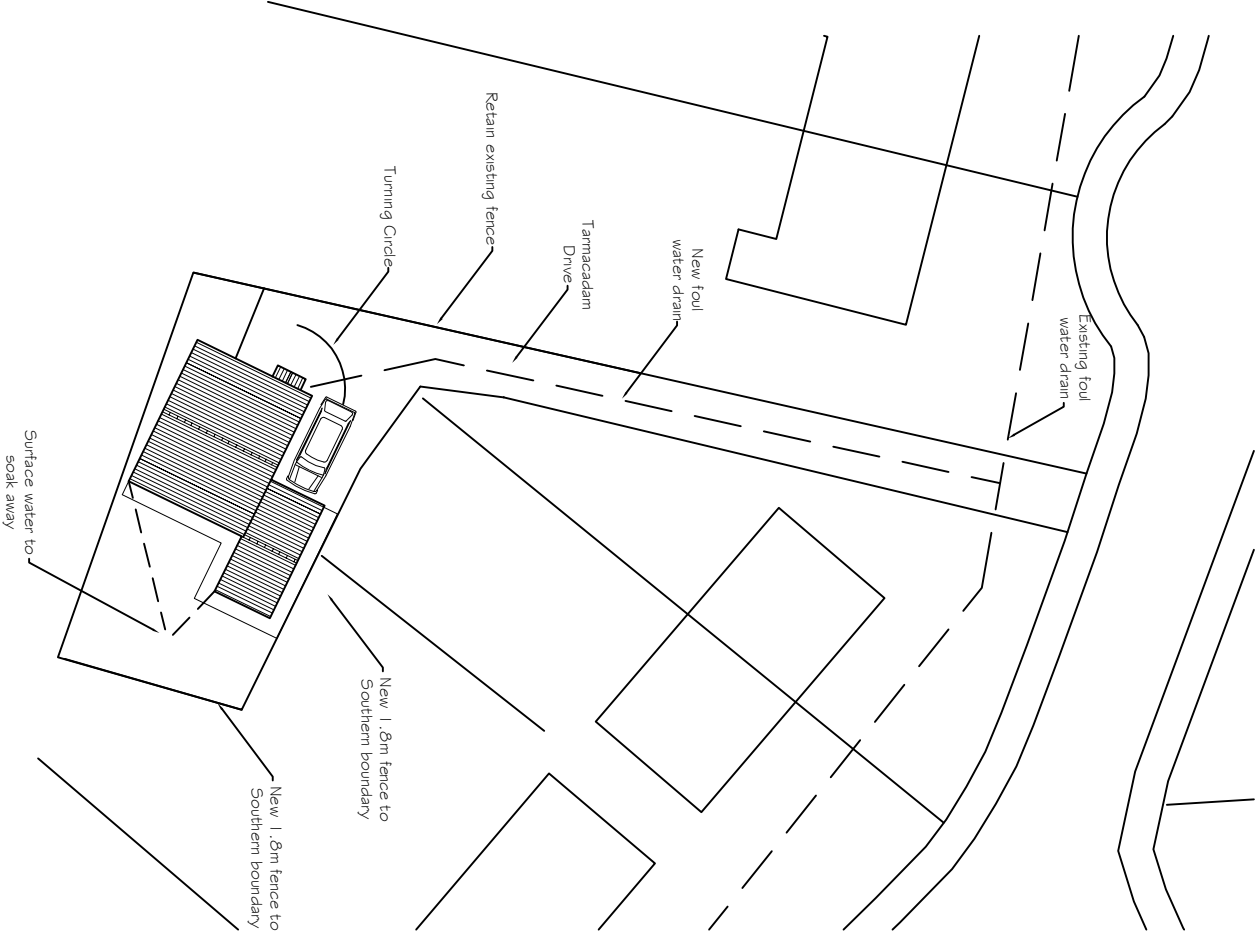

P R O P O S E D S I T E P L A N 1 : 2 0 0



L O C A T I O N P L A N 1 : 5 0 0

Project: Proposed Detached House and Garage to the rear of 1 Windsor Crescent, Little Houghton, Barnsley			
Drawing			
Site Location Plan			
Scale	Date	Drawn/Checked	
As Noted	10.16	DG	
Plot Scale	CAD File No		
1:50 (A1)			
Job No	Dwg No	Rev	
08.000	02	.	