


Key:

- Proposed Centreline Levels
- Existing Levels
- 2.0mx25m Vertical Visibility Splay measured from driver height of 1.05m to object of 0.6m required by Manual For Streets for 20mph

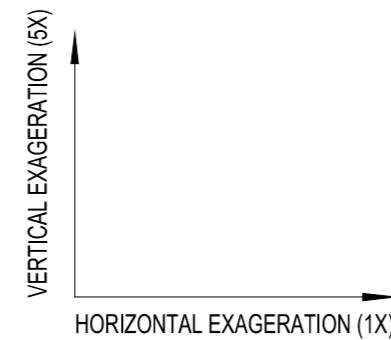

Notes:

- Preliminary design layout only - scheme subject to further detailed design.
- Scheme subject to agreement with local highway authority and other key stakeholders.
- Checks to be made on existing Statutory Undertakers equipment.
- Design (including type and size) of structural elements such as retaining structures to be undertaken at detailed design stage.

Disclaimers:-

- This drawing is copyright and must not be copied in part or in whole unless agreed in writing by Local Transport Projects Ltd.
- Reference should be made to the project's drawing register to ensure the latest drawing is being referred to.
- All dimensions are to be checked by the contractor prior to commencement of work. Any discrepancy shall be reported immediately to Local Transport Projects Ltd.
- All work shall be carried out in accordance with local authority, statutory authority and health & safety requirements & regulations.
- This drawing is produced to be printed and read in colour. Reproduction in black and white may prevent correct interpretation of some aspects.
- Based on topographical survey supplied by Haycock & Todd Land Survey Consultants Architectural Surveyors.

Client	Keepmoat Homes	Title	Potential Residential Access Road Preliminary Design Layout Longitudinal Sections					Drawing number						Rev. Date By Chk Description									
								LTP / 4283 / P2 / 01 .02 D															
Project	Proposed Residential Development, Keresforth Road, Dodworth	Status	PRELIMINARY					Drawn SP Date 15 09 22						C 01.02.24 JC MR Updated access to avoid tree RPA									
								Scale 1 : 500 Checked MR Approved TK						D 06.02.24 JC MR Updated access following client comments.									
© Local Transport Projects												10mm						A2					

local transport projects
traffic engineering and transport planning

IHE INSTITUTE OF HIGHWAY ENGINEERS

HAS Accredited Contractor

Armstrong House, The Flemingate Centre, Beverley, East Riding of Yorkshire. HU17 0NW.

01482 679 911
info@ltp.co.uk
www.local-transport-projects.co.uk
Registered No. 5295328