





FRONT ELEVATION




REAR ELEVATION

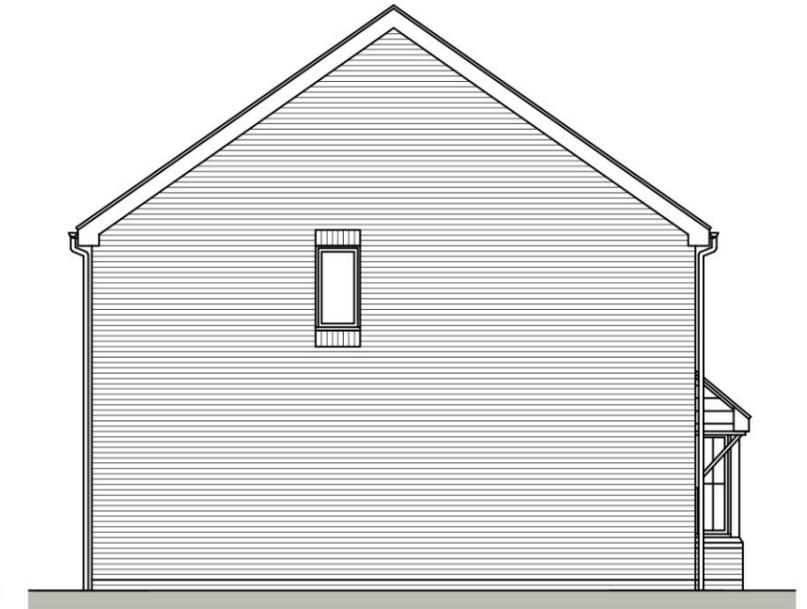


SIDE ELEVATION

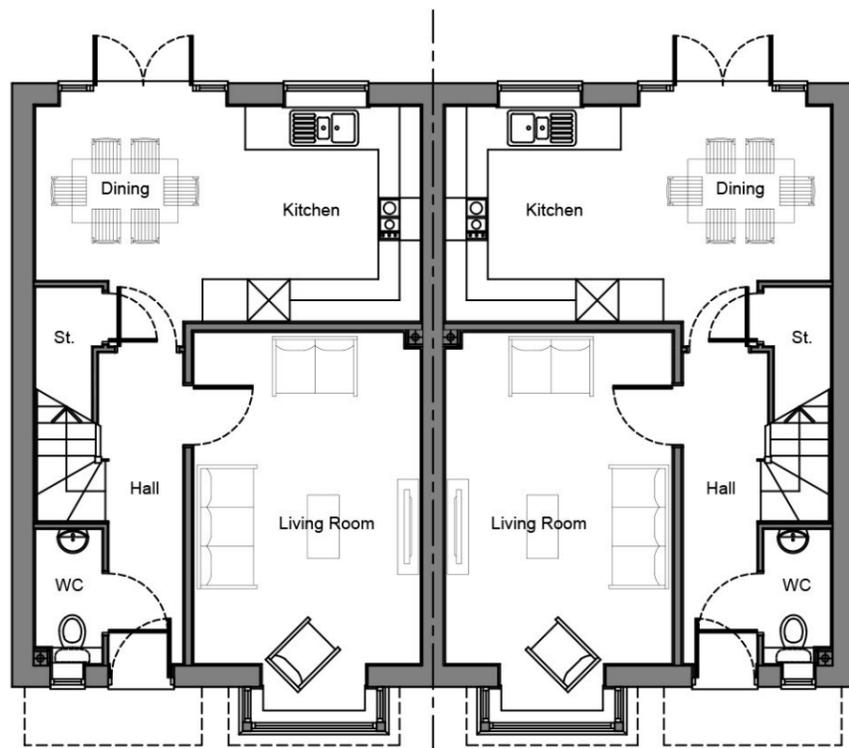

GROUND FLOOR PLAN

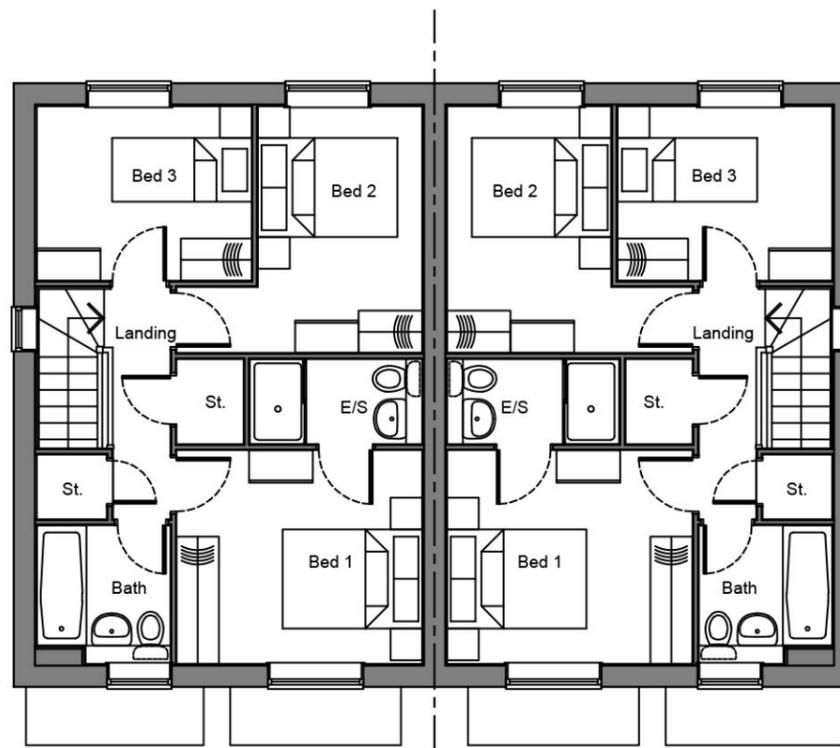

FIRST FLOOR PLAN

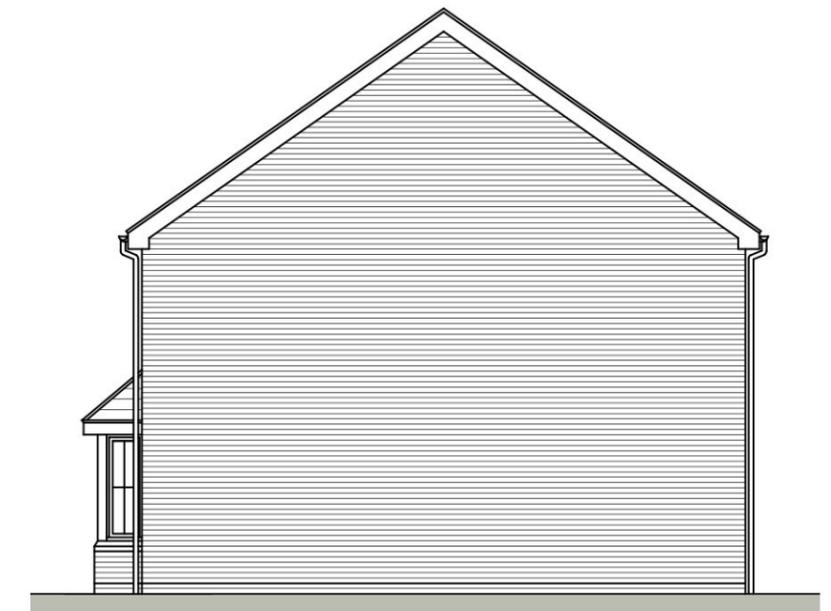

SIDE ELEVATION



REV.	DESCRIPTION	BY:	DATE:

STEN
ARCHITECTURE

STEN Architecture Ltd
The Studio
Harrison Street
Wakefield
WF1 1PS
Tel: 01924 950985

Web: www.sten-architecture.co.uk
Twitter: @STEN_arch
Facebook: [stenarchitectureltd](https://www.facebook.com/stenarchitectureltd)
LinkedIn: [Sten Architecture](https://www.linkedin.com/company/sten-architecture)

CLIENT: Bellway		TITLE: Planning Drawings Chandler (Pair)	
SCALE AT A3: 1:100	DATE: 07.05.25	DRAWN: TS	CHECKED: --
PROJECT NO: 2512	DRAWING NO: 2512.CHA.01	REVISION: --	
SITE: Wood Walk Hoyland			