

CARRS LANE, CUDWORTH

NOTES

This drawing and all the information shown is the property of DK Designs and shall not be copied whole, or in part, or used for any other purpose without written permission of the Company.

ALL DIMENSIONS TO BE CHECKED ON SITE

ALL SUBJECT TO STRUCTURAL ENGINEERS CHECKS AND CALCULATIONS

DO NOT SCALE FROM THIS DRAWING EXCEPT FOR THE PURPOSES OF LOCAL AUTHORITY PLANNING

IF ANY VARIATIONS ARE MADE TO SPECIFICATION/DRAWINGS WITHOUT DK DESIGNS KNOWLEDGE, DK DESIGNS WILL NOT BE HELD ACCOUNTABLE FOR NON COMPLIANCE OF PLANNING AND BUILDING REGULATIONS

- External Walls
- Main Brick - Nostel Priory Weathered Buff
 - Main Brick - Nostel Priory Weathered Red
 - Main Stone - Fortonite Black Old Weathered
 - Main Brick - Ibbstock Minster Cream Blend
 - Main Brick - Forterra Moray Red mixture
- Roofing
- Russell Crampton Weathered Red
 - Russell Crampton Slate Grey
- Generally
- Soffits and Facias - White uPVC
- Screen Walls
- Nostel Priory Weathered Red
 - Nostel Priory Weathered Buff
 - Fortonite Black Old Weathered
 - Ibbstock Minster Cream Blend
- Windows - White uPVC
- External Doors, Garages - White

- M 17/09/22 Roofline to plots 103 & 115 revised.
- L 20/04/21 Plots 136 & 137 including P136 garage changed to reconst stone
- K 09/10/20 Plot 44 and garage amended to Minster Cream Blend
- J 09/10/20 2m wide path added to Junction near plot 64. Plot 69 changed to Forterra Moray red mixture Screen walls amended to new brick material choices
- H 09/10/20 Junction near plot 64 repositioned to assist refuse vehicle turning circle. Additional building finishes added (Ibbstock Minster Cream & Forterra Moray Red mixture). Plots 42-44, 46-49, 65-66, 70, 73, 74, 83-85, 101-102, 114, 115, 119, 127, 173, 179 & 182-185 changed to Forterra Moray red mixture. Plots 45-47, 53-54, 60-61, 68 & 229 - 234 changed to Ibbstock Minster Cream. Plot 64 changed to Fortonite Black Old Weathered.
- G 25/06/20 Plot 190/99 amended to Ibbstock Minster Cream Blend
- F 02/02/20 Plot 183 & 281 changed to gable end properties from hipped. P121 corrected to A5 handed. Plot 160 & 62 handed. Plot 171-178 changed to detached Eddilades. Plot 30-32 adjusted to free up space for retaining walls. As built retaining wall from plot 157 to 201 added and plot boundaries/parking amended accordingly.
- E 19/08/19 Plots 131-134 & 25 changed to Nostel Priory Weathered Buff
- D 09/07/19 Layout brought in line with Tech Layout Rev P. Hipped roofs added.
- C 18/02/19 Layout brought in line with Tech Layout Rev N. Ibbstock Minster Cream alternative added
- B 01/08/17 Plots 87-91 & 93 changed to stone.
- A 01/08/17 Brick and tile choices listed. All brown tiles replaced with grey. Various plots identified as 'Stone'

DK DESIGNS
FUTURE PROJECTS TODAY

7A HEYWOOD HOUSE, HYDRA BUSINESS PARK
NETHER LANE
SHEFFIELD
S9 5 1ZX


TEL OFFICE: 07591 206852
EMAIL: DESIGNS@DK-DESIGNS.CO.UK
WEB: WWW.DK-DESIGNS.CO.UK

Client: Barratt Homes

Project Title: Carrs Lane, CUDWORTH
Materials Layout

Scale: 1:500 @ A0 Date: Jun 17

Drawing Number: 2017-083-03 Revision: M Drawn by: MTS

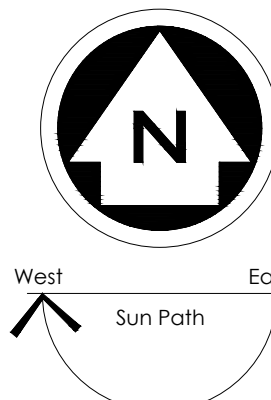

SCALED AT 1:500

10m 50m