



DO NOT SCALE FROM THIS DRAWING. ALL DIMENSIONS TO BE CHECKED ON SITE BY CONTRACTOR. REPORT ANY DISCREPANCIES TO DRAWING AUTHOR AND PROPERTY SERVICES TEAM. DRAWING OR CONTENTS SHOULD NOT BE DUPLICATED WITHOUT PRIOR CONSENT.


DRAWING TO BE READ IN CONJUNCTION WITH ALL OTHER PROJECT DOCUMENTS INCLUDING BUT NOT LIMITED TO DRAWINGS, SPECIFICATIONS, SCHEDULES

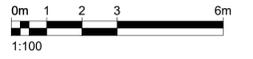


NOTES

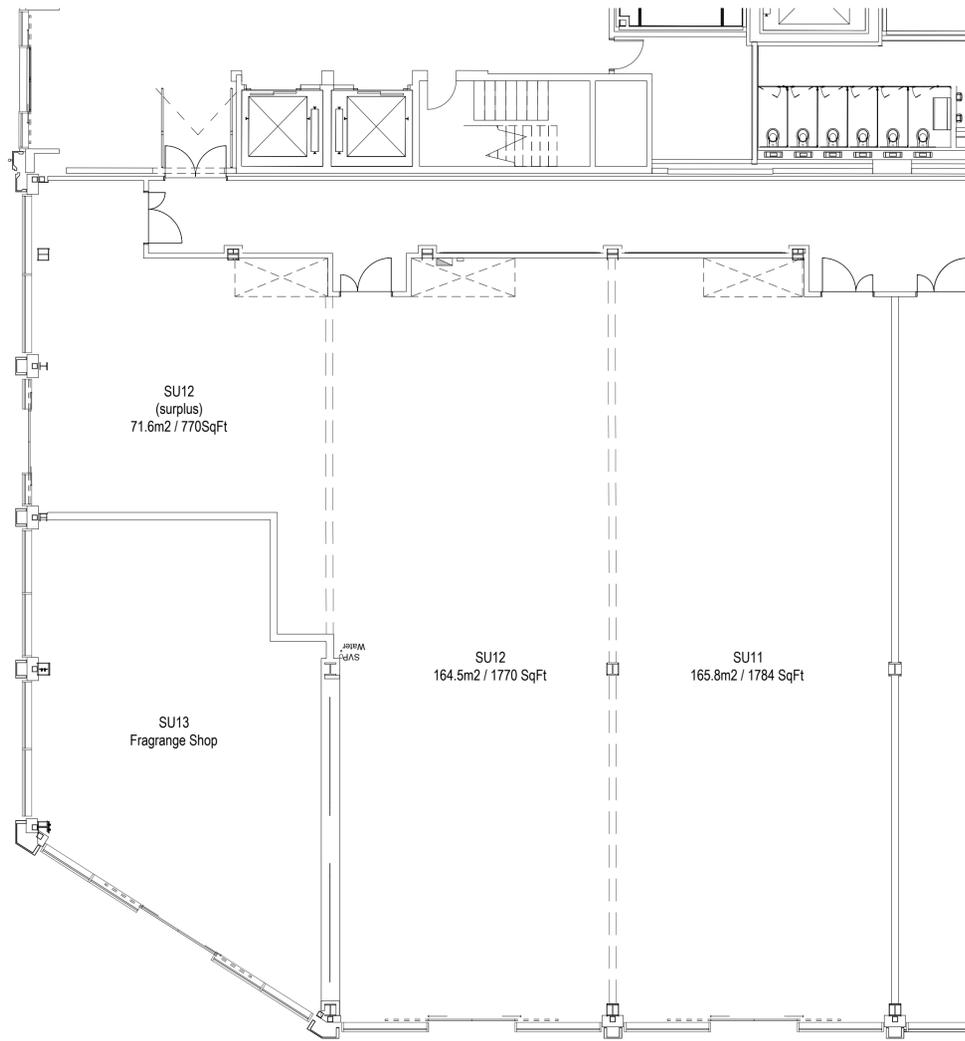

01 SU11 & SU12 Existing Plan
1:100

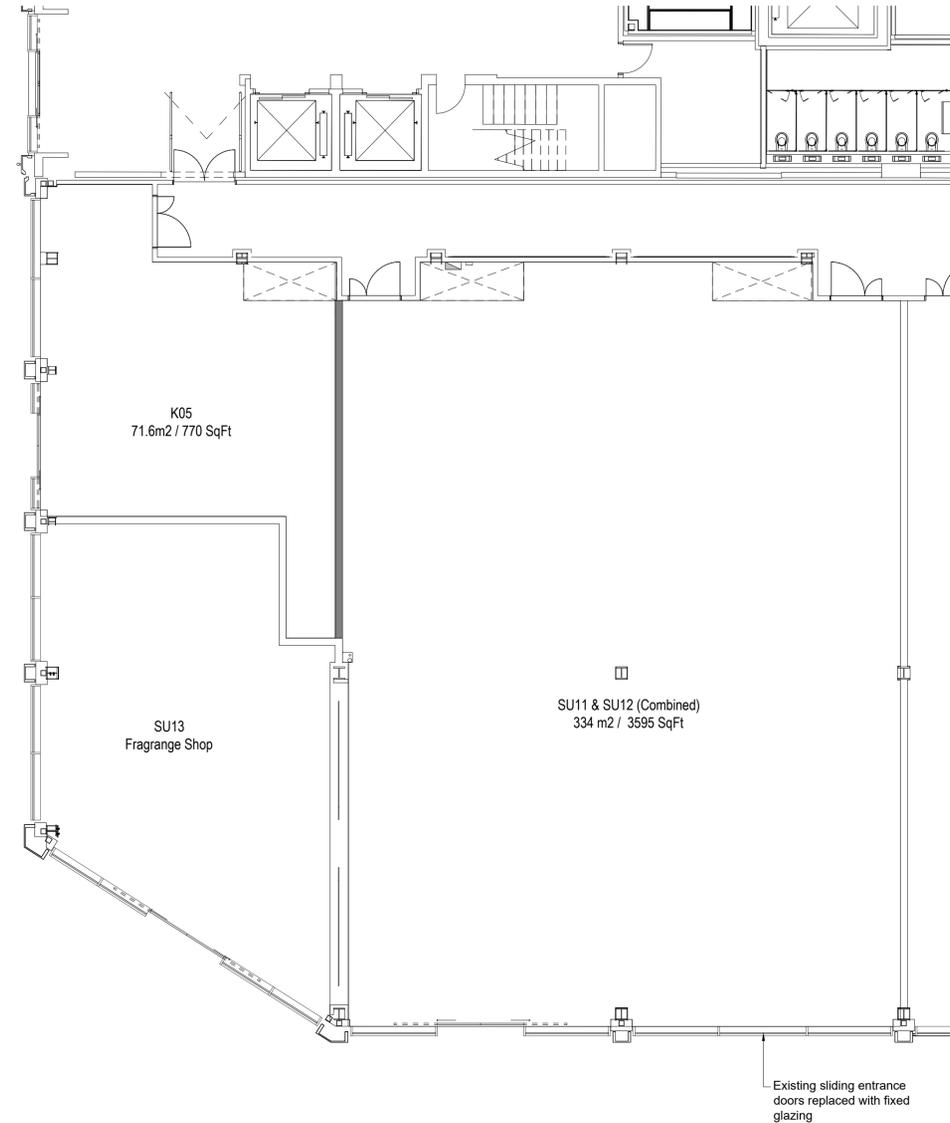

02 SU11 & SU12 (Combined) Proposed Plan
1:100

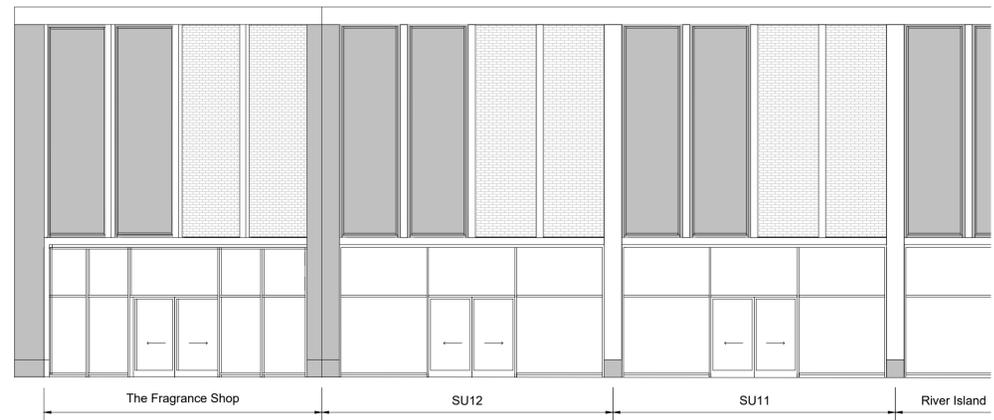

03 SU11 & SU12 Existing Mall Elevation
1:100



04 SU11 & SU12 (Combined) Proposed Mall Elevation
1:100

P2	Unit naming amended.	20/06/25	BST
P1	First Issue	28/05/25	BST
Rev	Notes	Date	Issued By



SERVICE
Property Services

PROJECT
The Glassworks
SU11 & SU12

TITLE
Existing & Proposed
Floor Plans & Elevations

PROJECT REF	DRAWING REFERENCE	REV
SCALE	DISCIPLINE	SHEET SIZE
PURPOSE OF ISSUE	PLANNING APPROVAL	Drawn Checked
		BST XX