




0 5 10 15 20 25m  
SCALE 1:500



**KEY**

- Ref. 3 TREE REFERENCE
- Ref. G1 GROUP REFERENCE
- Ref. H1 HEDGE REFERENCE
- CATEGORY A (GREEN) TREES  
Trees of high quality with an estimated remaining life expectancy of at least 40 years
- CATEGORY B (BLUE) TREES  
Trees of moderate quality with an estimated remaining life expectancy of at least 20 years
- CATEGORY C (RED) TREES  
Trees of low quality with an estimated remaining life expectancy of at least 10 years, or young trees with a stem diameter below 150mm
- CATEGORY U (RED) TREES  
Trees in such a condition that they cannot be realistically be retained as living trees in the context of the current land use for longer than 10 years
- ROOT PROTECTION AREA (RPA)  
Minimum area around a tree deemed to contain sufficient roots and rooting volume to maintain the tree's stability, and where the protection of the roots and soil structure is treated as a priority
- CATEGORY A TREE GROUP OR HEDGE
- CATEGORY B TREE GROUP OR HEDGE
- CATEGORY C TREE GROUP OR HEDGE
- # DENOTES TREE POSITION PLOTTED DURING TREE SURVEY USING GLOBAL NAVIGATION SATELLITE SYSTEM (GNSS) FOR TREES NOT SHOWN ON THE TOPOGRAPHICAL SURVEY OR ESTIMATED USING DISTANCE FROM KNOWN TOPOGRAPHICAL SURVEY FEATURES
- (TPO) DENOTES TREE PROTECTED BY TREE PRESERVATION ORDER
- SIMPLIFIED SHADOW ARC  
(Projection based on midsummer at midday)

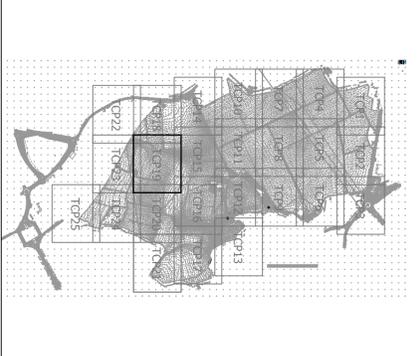

**PRELIMINARY ISSUE**

<p><b>Tetra Tech Leicester</b> Executive Park, Avelon Way, Avelon, Leicester, United Kingdom, LE7 7GR Tel: +44 (0)11 6234 8000 www.tetratechurpe.com</p>	<p><b>Tetra Tech</b></p>
<p><b>STRATA STERLING BARNLSLEY WEST LIMITED</b></p>	
<p><b>BARNLSLEY WEST</b></p>	
<p><b>TREE CONSTRAINTS PLAN</b></p>	
<p>Project Name: BARNLSLEY WEST</p>	
<p>Client: STRATA STERLING BARNLSLEY WEST LIMITED</p>	
<p>Scale: 1:500</p>	
<p>Drawn by: NR, Checked by: GM, Approved by: GM, Scale: A1, Status: S3</p>	
<p>Date: May 21, 2021</p>	
<p>Project Number: P001 - TTE - 00 - ZZ - DR - S - TCP19</p>	
<p>Revision: P01</p>	