


LOCATION PLAN (1:1250 scale)

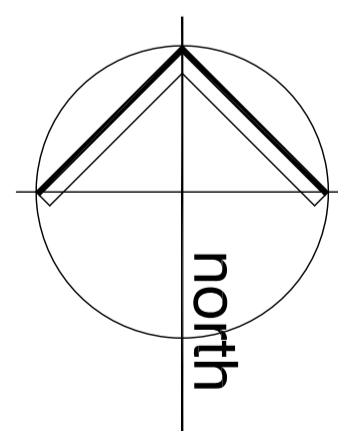

SITE BLOCK PLAN (1:500 scale)