
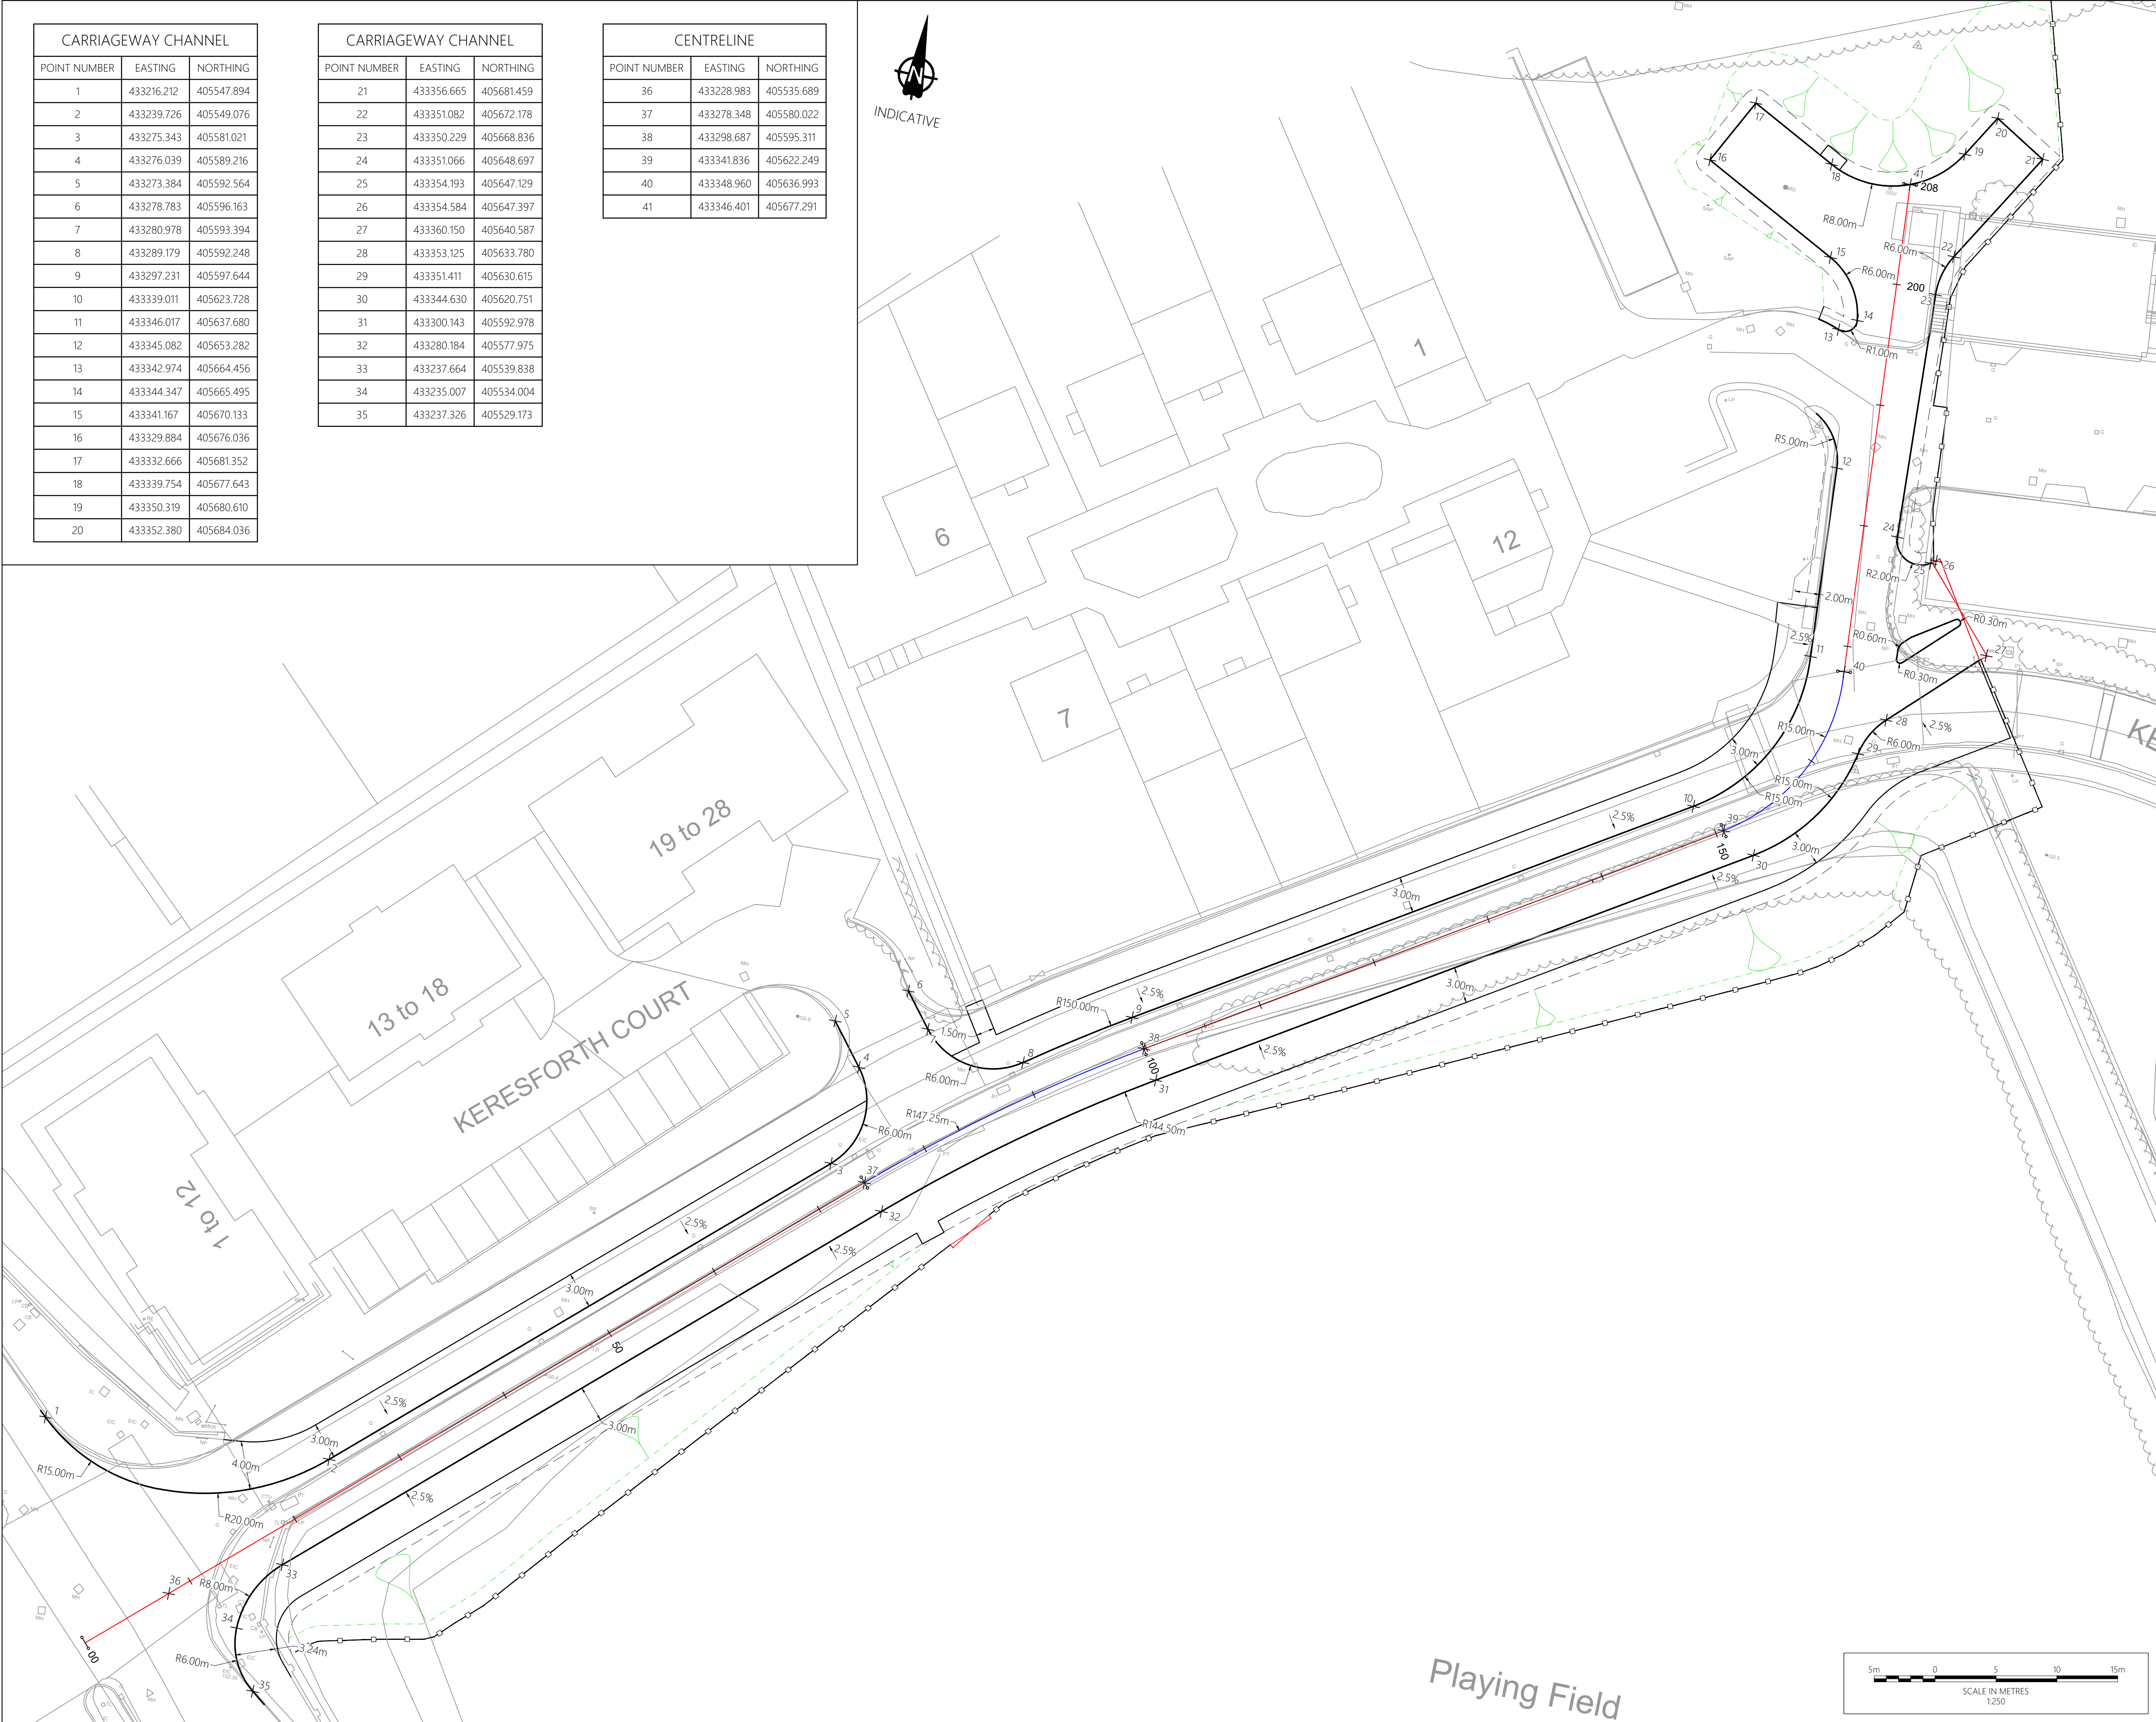


CARRIAGEWAY CHANNEL		
POINT NUMBER	EASTING	NORTHING
1	433216.212	405547.894
2	433239.726	405549.076
3	433275.343	405581.021
4	433276.039	405589.216
5	433273.384	405592.564
6	433278.783	405596.163
7	433280.978	405593.394
8	433289.179	405592.248
9	433297.231	405597.644
10	433339.011	405623.728
11	433346.017	405637.680
12	433345.082	405653.282
13	433342.974	405664.456
14	433344.347	405665.495
15	433341.167	405670.133
16	433329.884	405676.036
17	433332.666	405681.352
18	433339.754	405677.643
19	433350.319	405680.610
20	433352.380	405684.036

CARRIAGEWAY CHANNEL		
POINT NUMBER	EASTING	NORTHING
21	433356.665	405681.459
22	433351.082	405672.178
23	433350.229	405668.836
24	433351.066	405648.697
25	433354.193	405647.129
26	433354.584	405647.397
27	433360.150	405640.587
28	433353.125	405633.780
29	433351.411	405630.615
30	433344.630	405620.751
31	433300.143	405592.978
32	433280.184	405577.975
33	433237.664	405539.838
34	433235.007	405534.004
35	433237.326	405529.173

CENTRELINE		
POINT NUMBER	EASTING	NORTHING
36	433228.983	405535.689
37	433278.348	405580.022
38	433298.687	405595.311
39	433341.836	405622.249
40	433348.960	405636.993
41	433346.401	405677.291

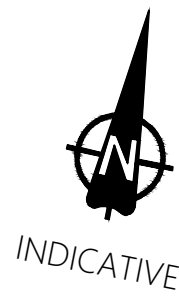

Notes

- Do not scale this drawing.
- The Contractor is to verify the setting out prior to commencing construction and is to bring any discrepancies to the attention of The Engineer.
- Proposed Finished Road levels are indicated: ###.###
- Levels shown are channel and carriageway levels.
- Cut/Fill slope to be maximum 1in3 unless agreed otherwise.

Key

Setting out point and number

Proposed centre line alignment

Ordinance Survey Licence number: 100022432

Rev:	Dwn:	Date:	Details:	Chk:
P01	AM	19/10/2022	First issue	PK
P02	JT	31/03/2023	Revised Levels	PK
P03	AM	21/07/2023	Amended following BMBC comments	PK
P04	JB	11/09/2023	Amended following BMBC comments	PK

Client

Bowmer & Kirkland

Project

Trinity Academy, Barnsley

Title

Setting Out

MILESTONE
TRANSPORT PLANNING

7 Ancells Court, Rye Close, Fleet, Hampshire, GU51 2UY
Tel: 01483 397888
Gateshead IBC, Mulgrave Terrace, Gateshead, NE8 1AN
Tel: 0191 338 7220
web: www.milestonetp.co.uk

Drawing Number:

FS0954-MTP-ZZ-ZZ-DR-D-0110

Scale:

1:250 @ A1

Revision:

P04