
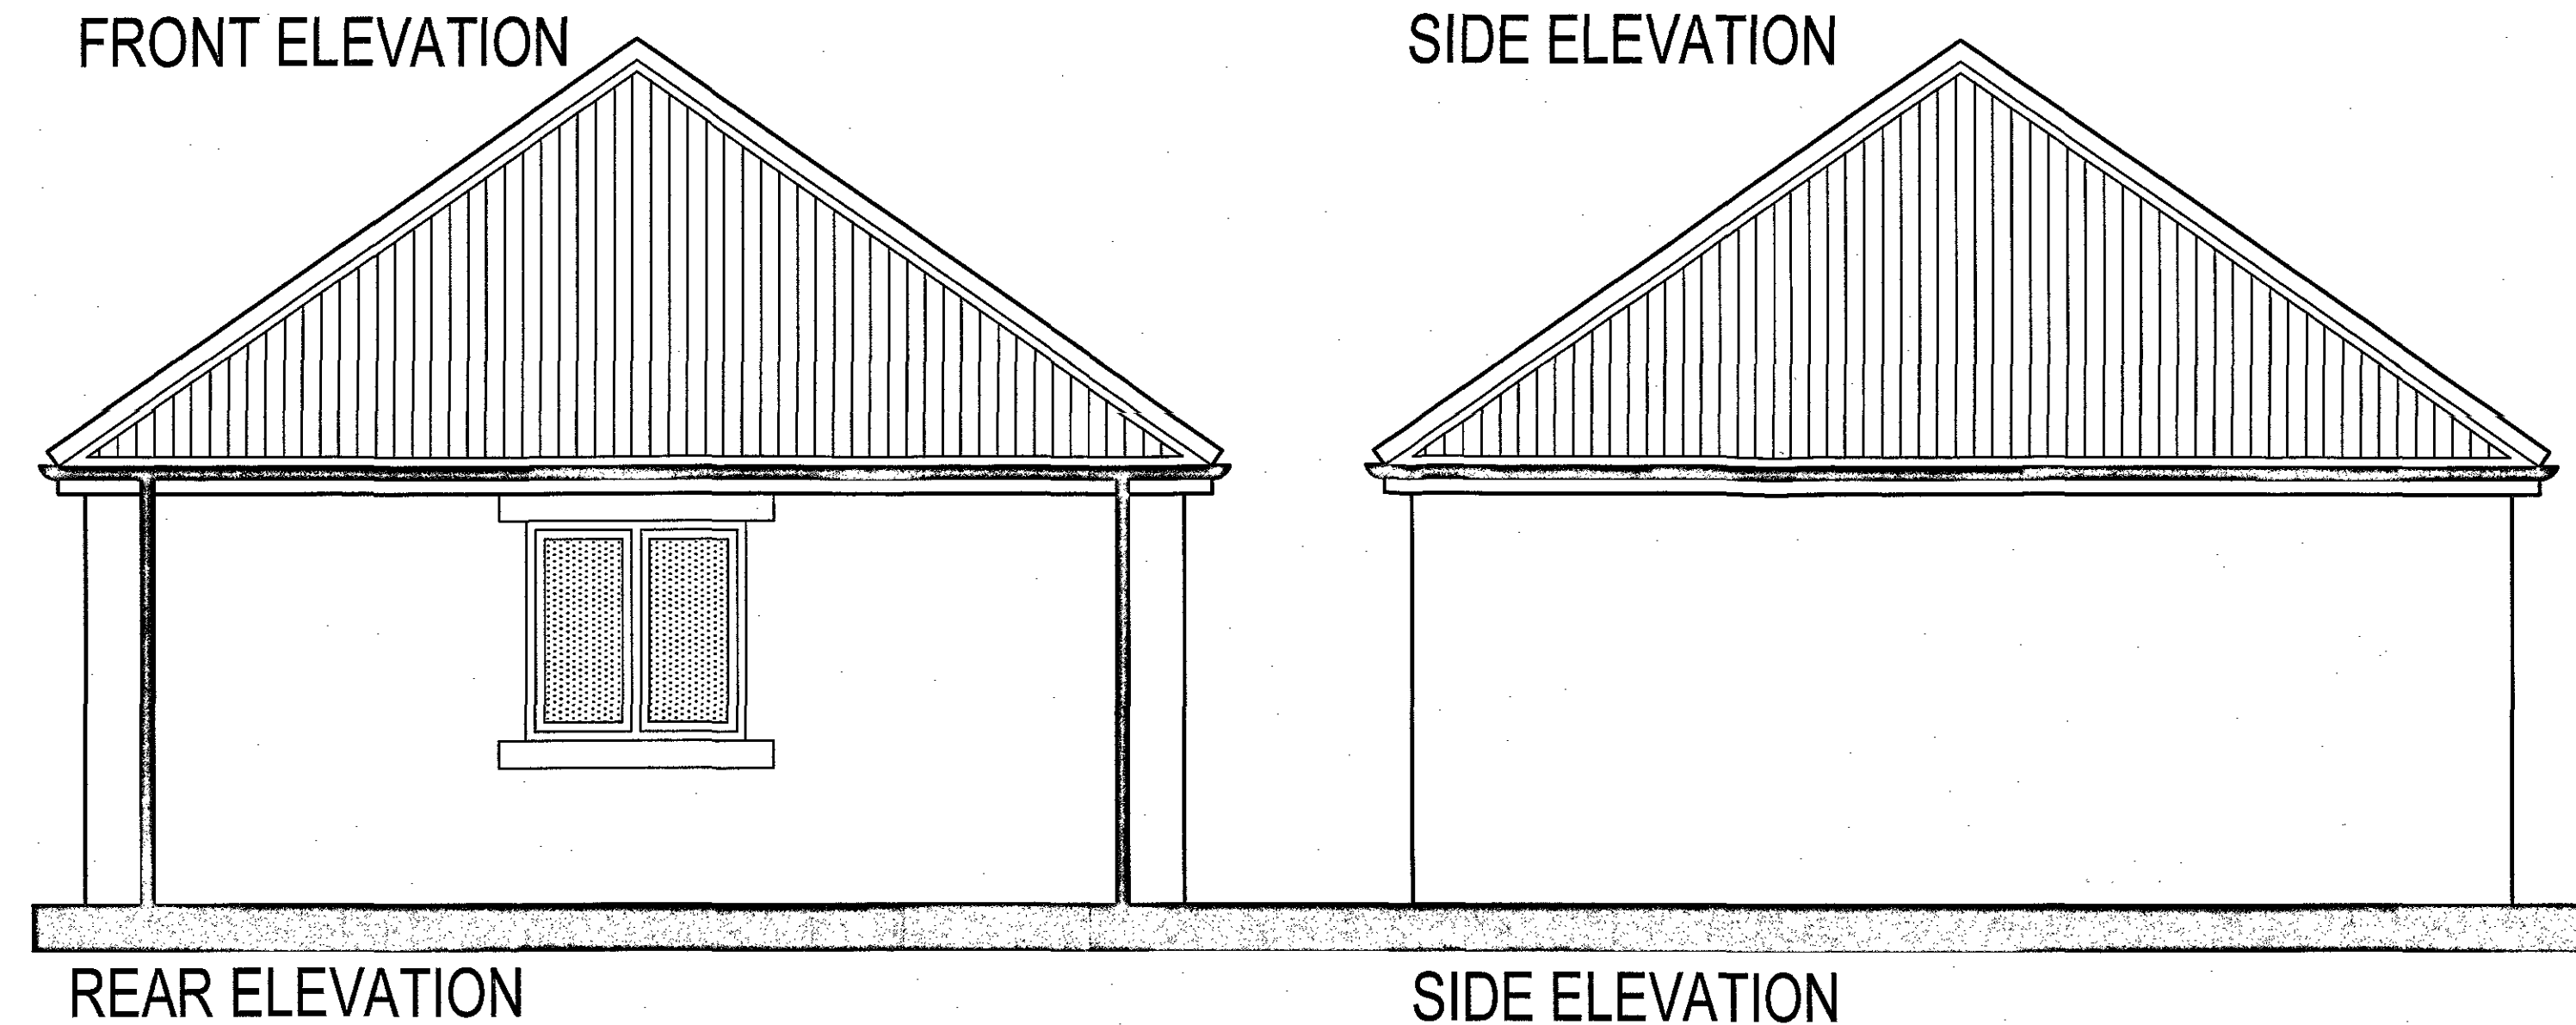
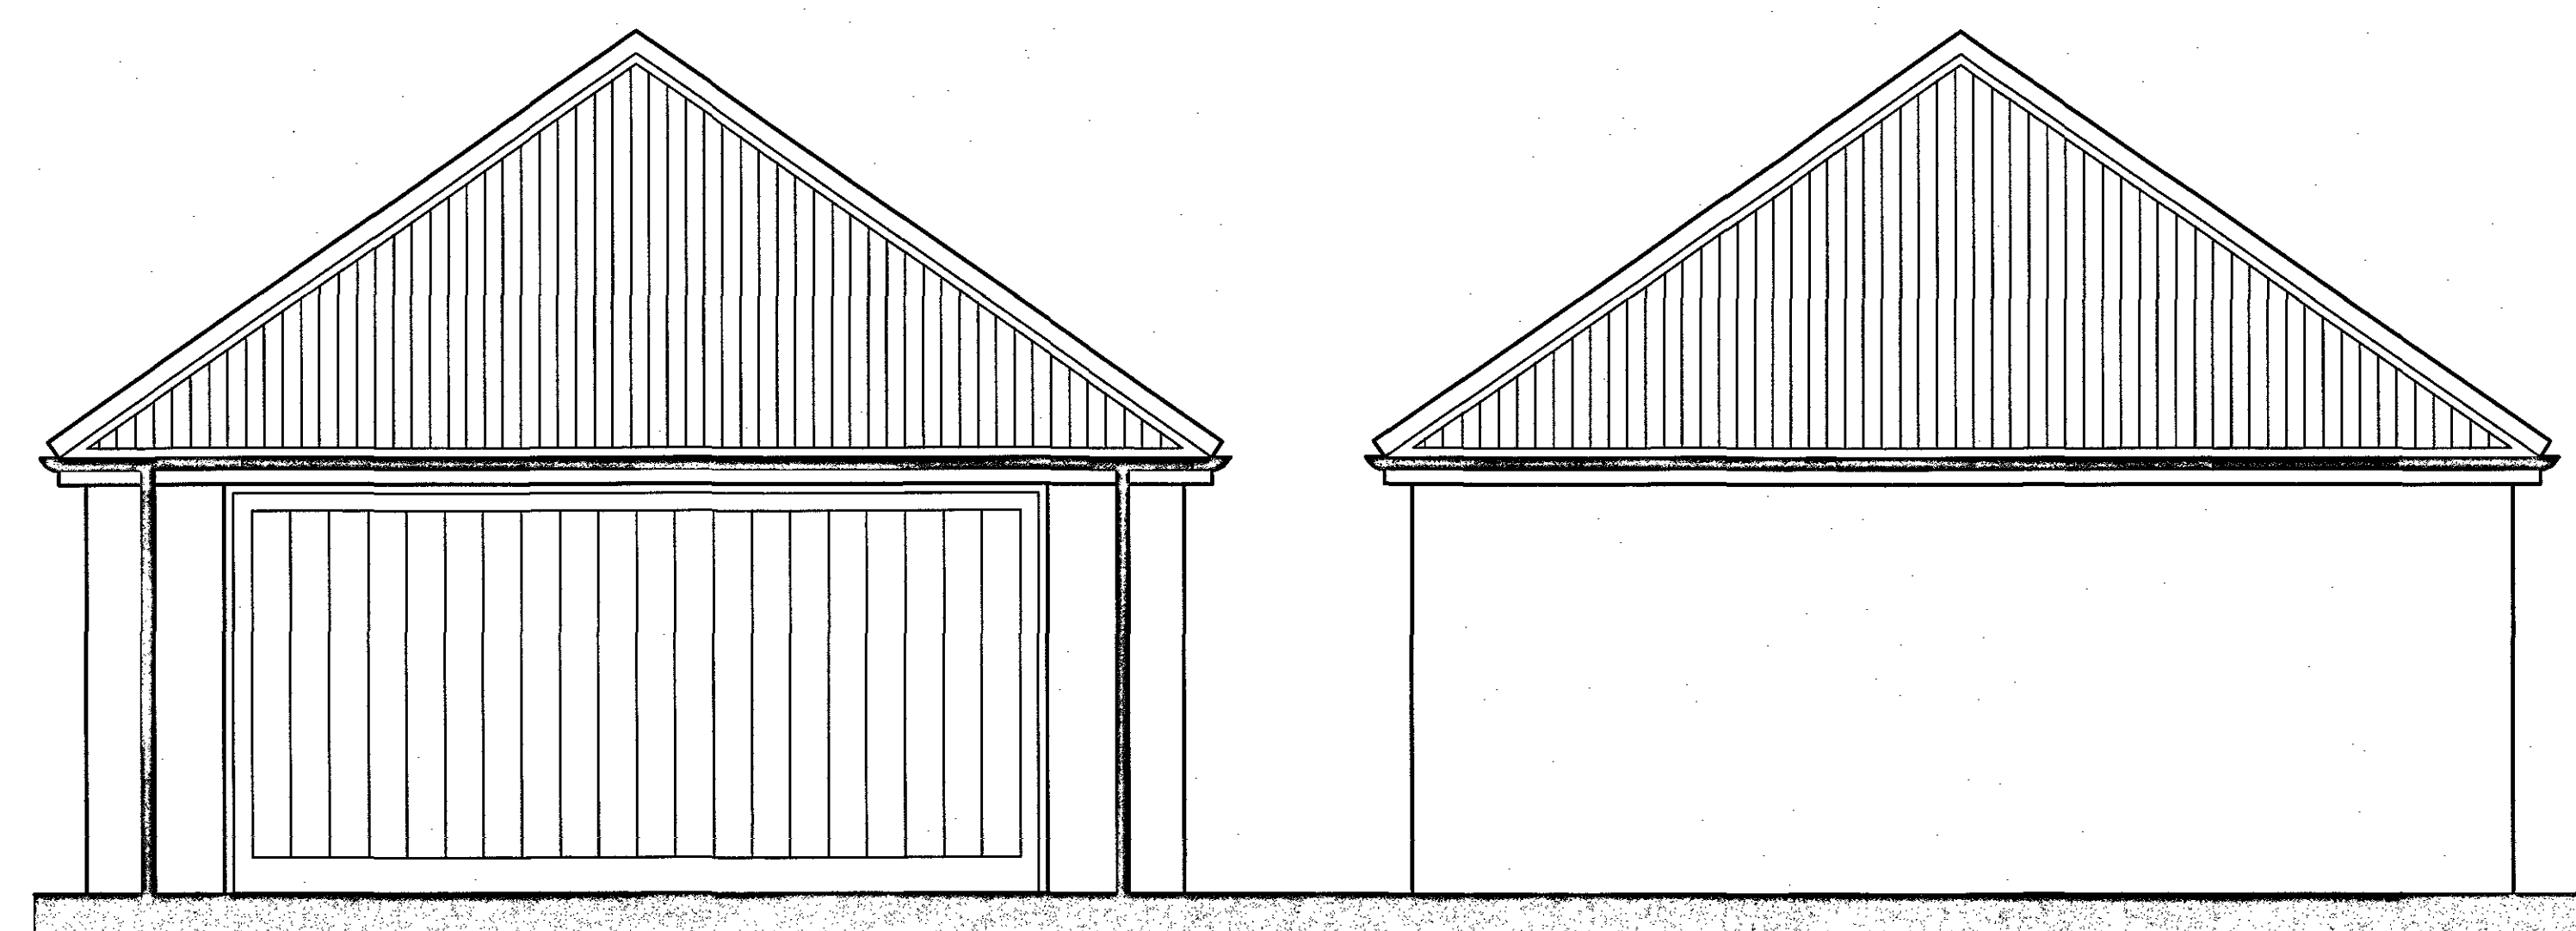
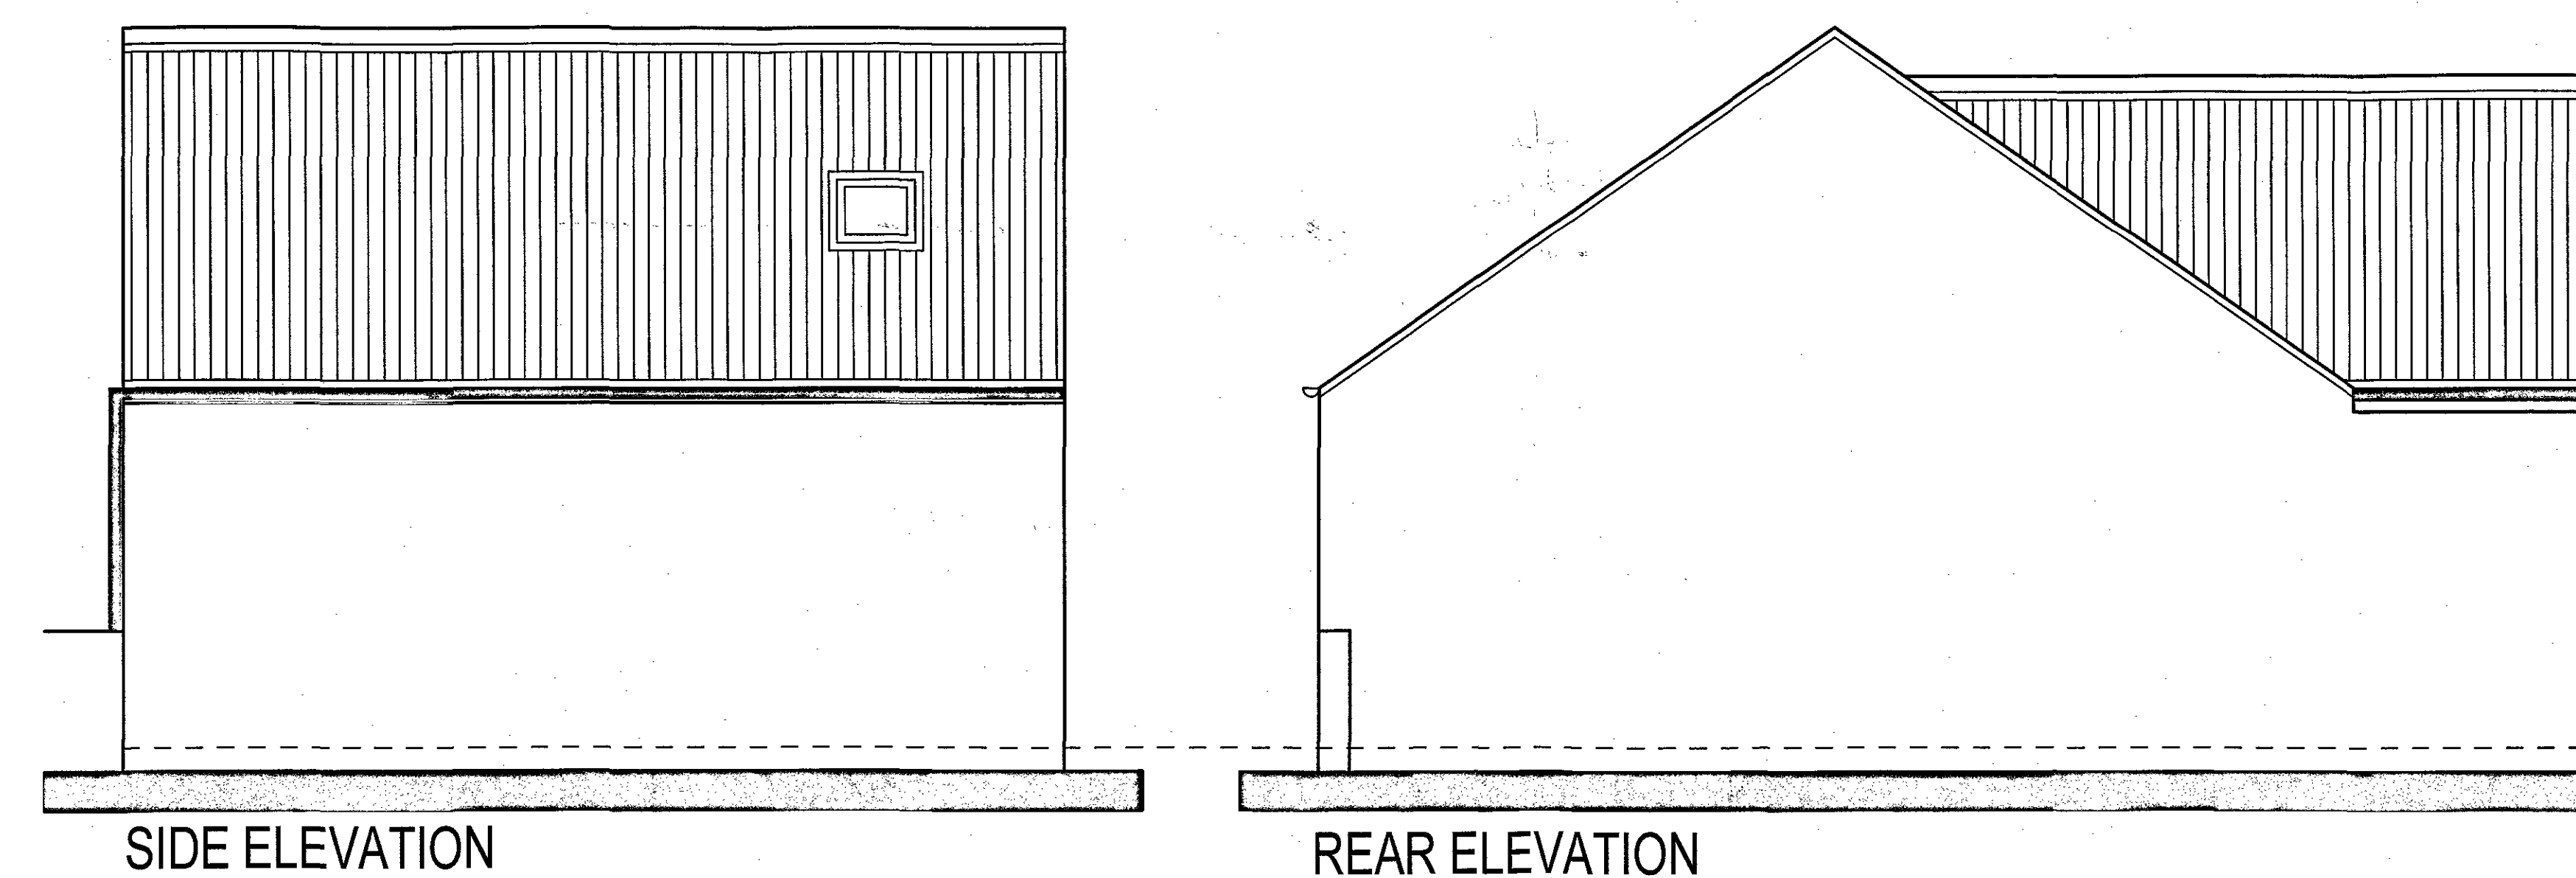
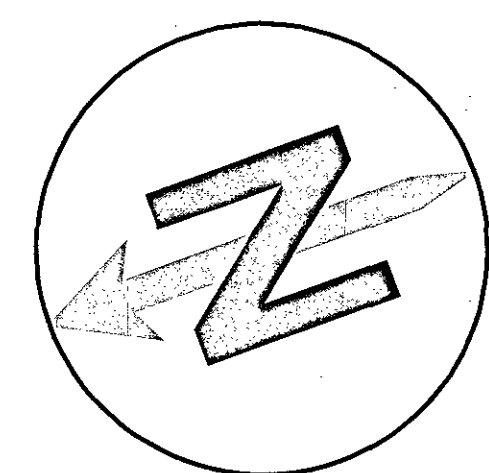


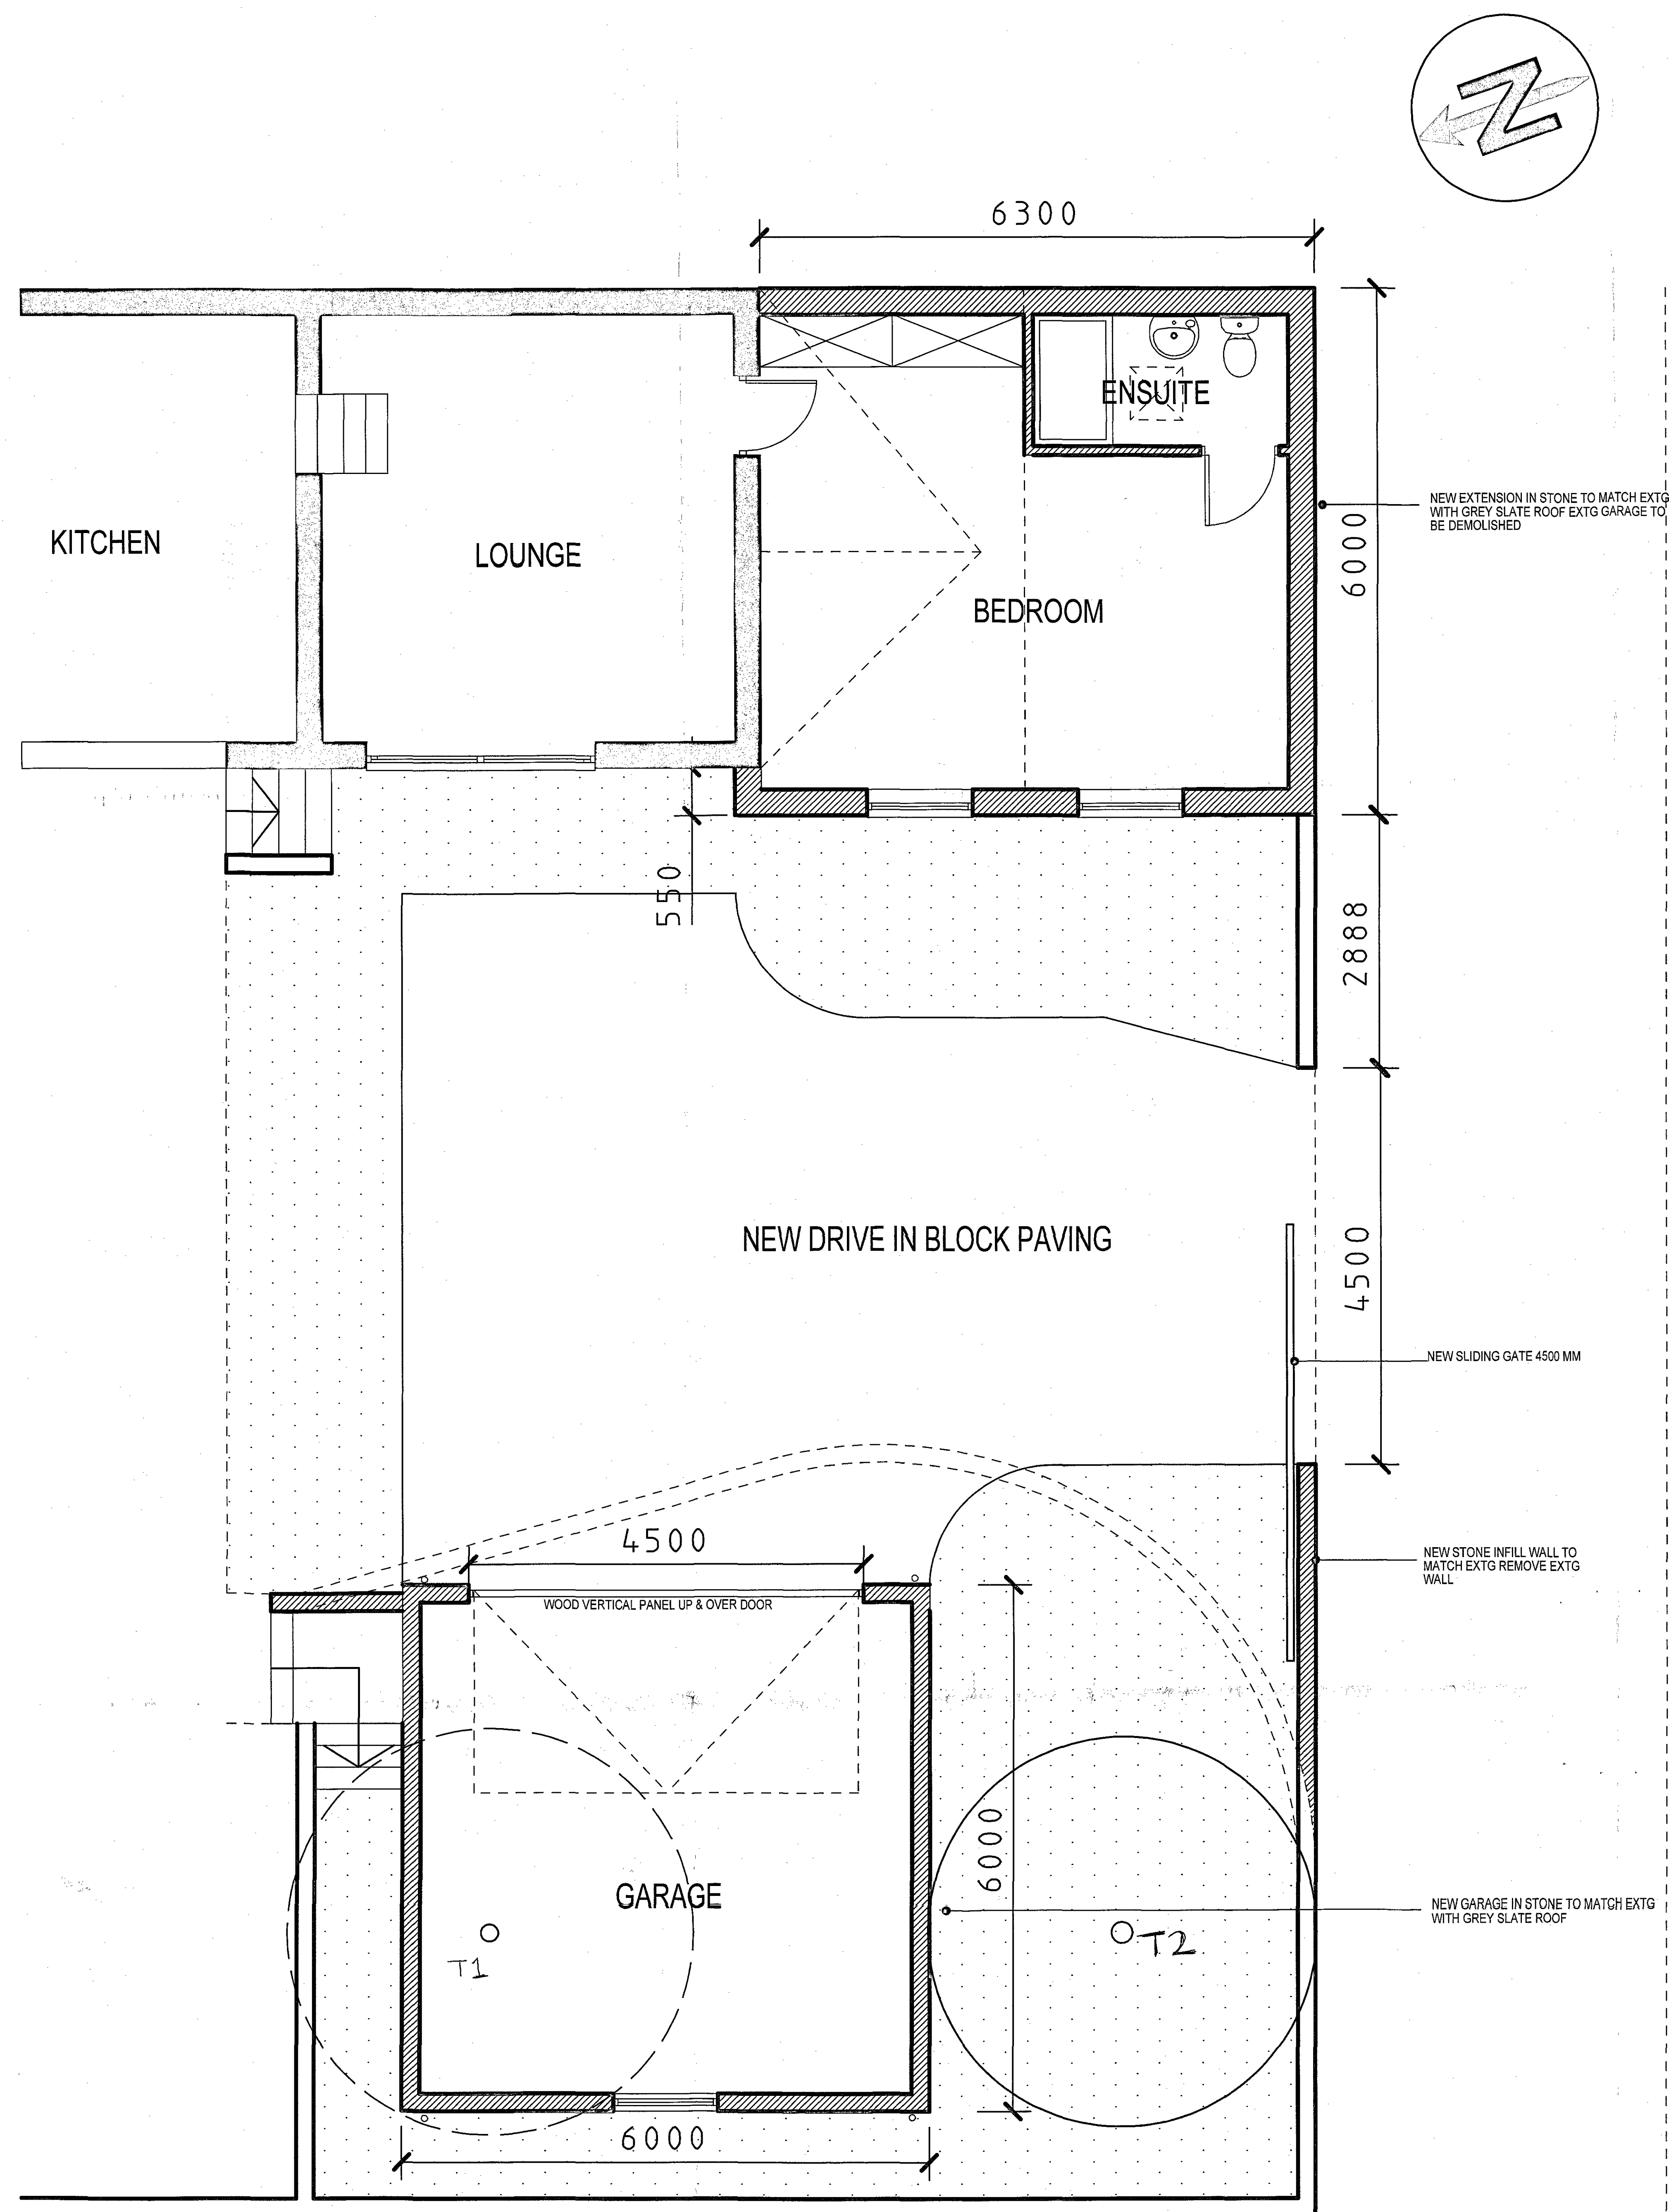

CLIENT  
WENDY CAMBELL

DRAWING TITLE  
PROPOSED PLANS & ELEVATIONS


PROJECT:  
PROPOSED EXTENSION  
MAPLE CORNER  
GREEN MOOR ROAD  
GREENMOOR  
S35 7JA

DRAWING No  
017 / 04/ PD

DRAWING DATE  
JANUARY 2016

DRAWN BY  
IKB

SCALE  
1:100 @ A3

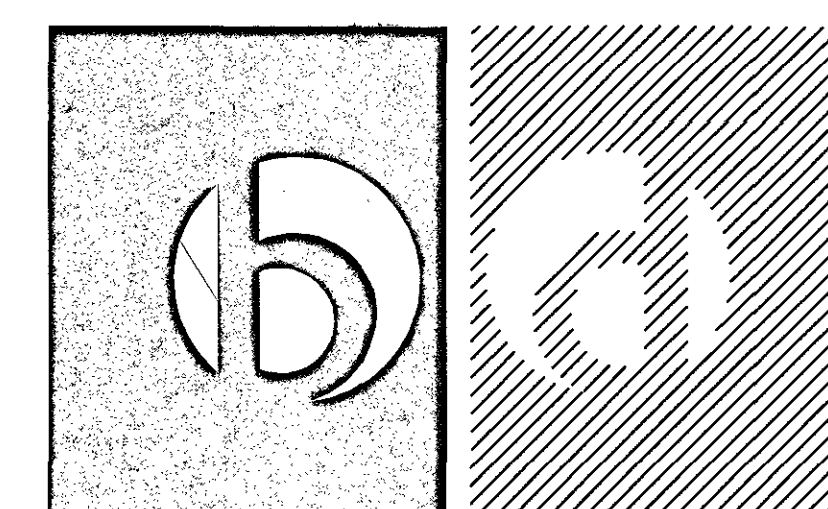

**BARRATON**  
DESIGN STUDIO

BARRATON DESIGN STUDIO  
UNIT 1  
BRANCROFT FARM  
BAWTRY ROAD  
AUSTERFIELD  
DONCASTER  
SOUTH YORKSHIRE  
DN10 6EZ

TEL: 01302 771188  
EMAIL: ianbarraton30@gmail.com

