

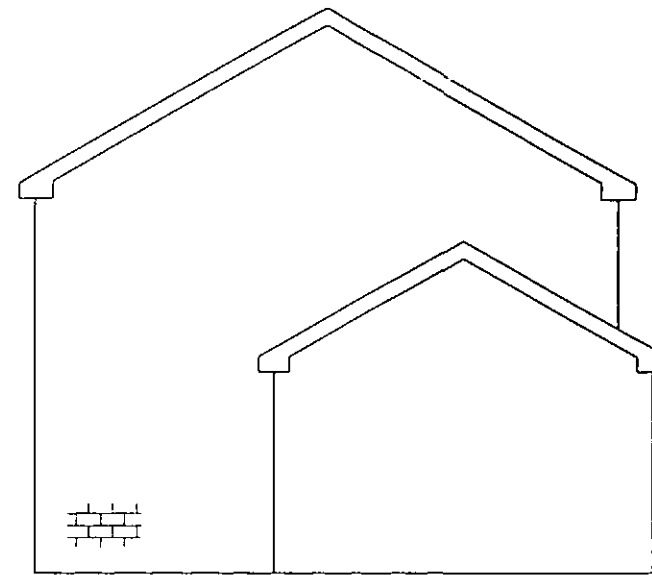
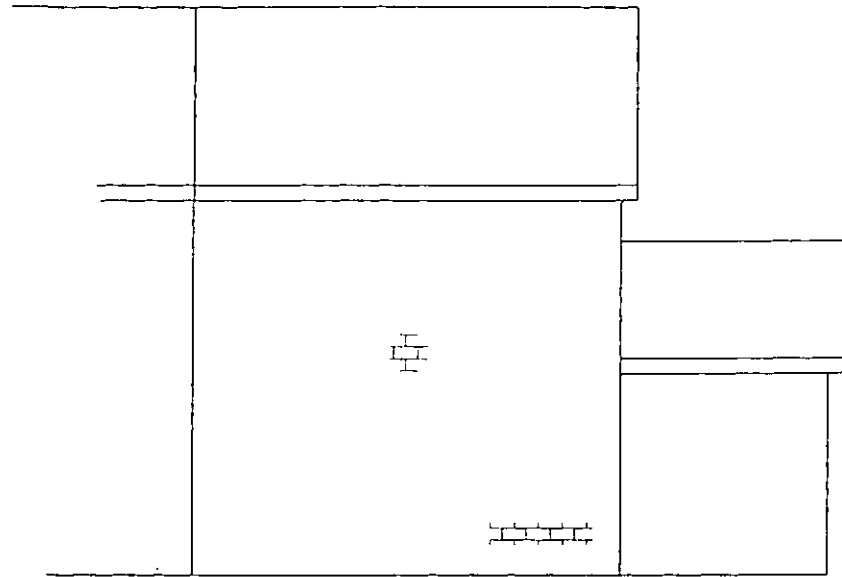


EXISTING ELEVATIONS

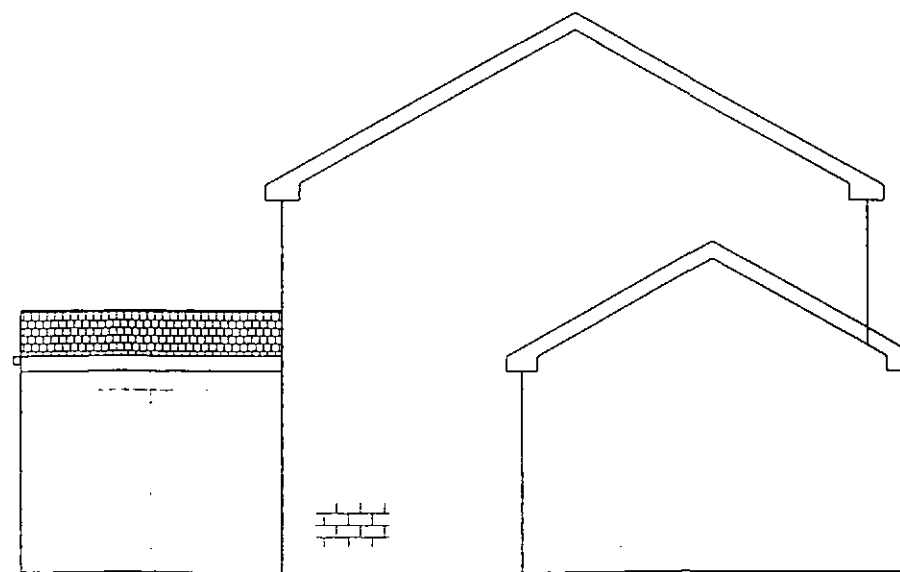

1:100


PROPOSED ELEVATIONS

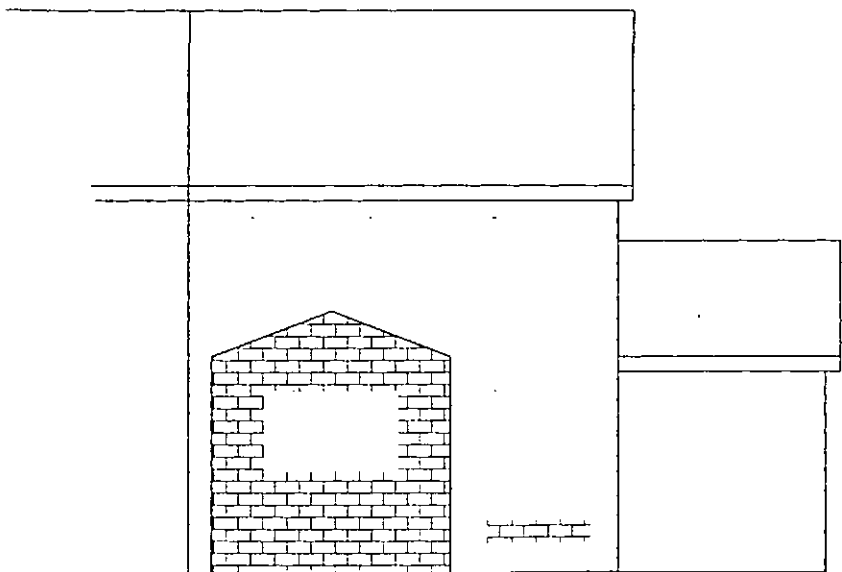


1:100

MR & MRS HOYLE
PROPOSED SINGLE STOREY
EXTENSION TO 14 MEDWAY CLOSE
ELEVATIONS


PLAN

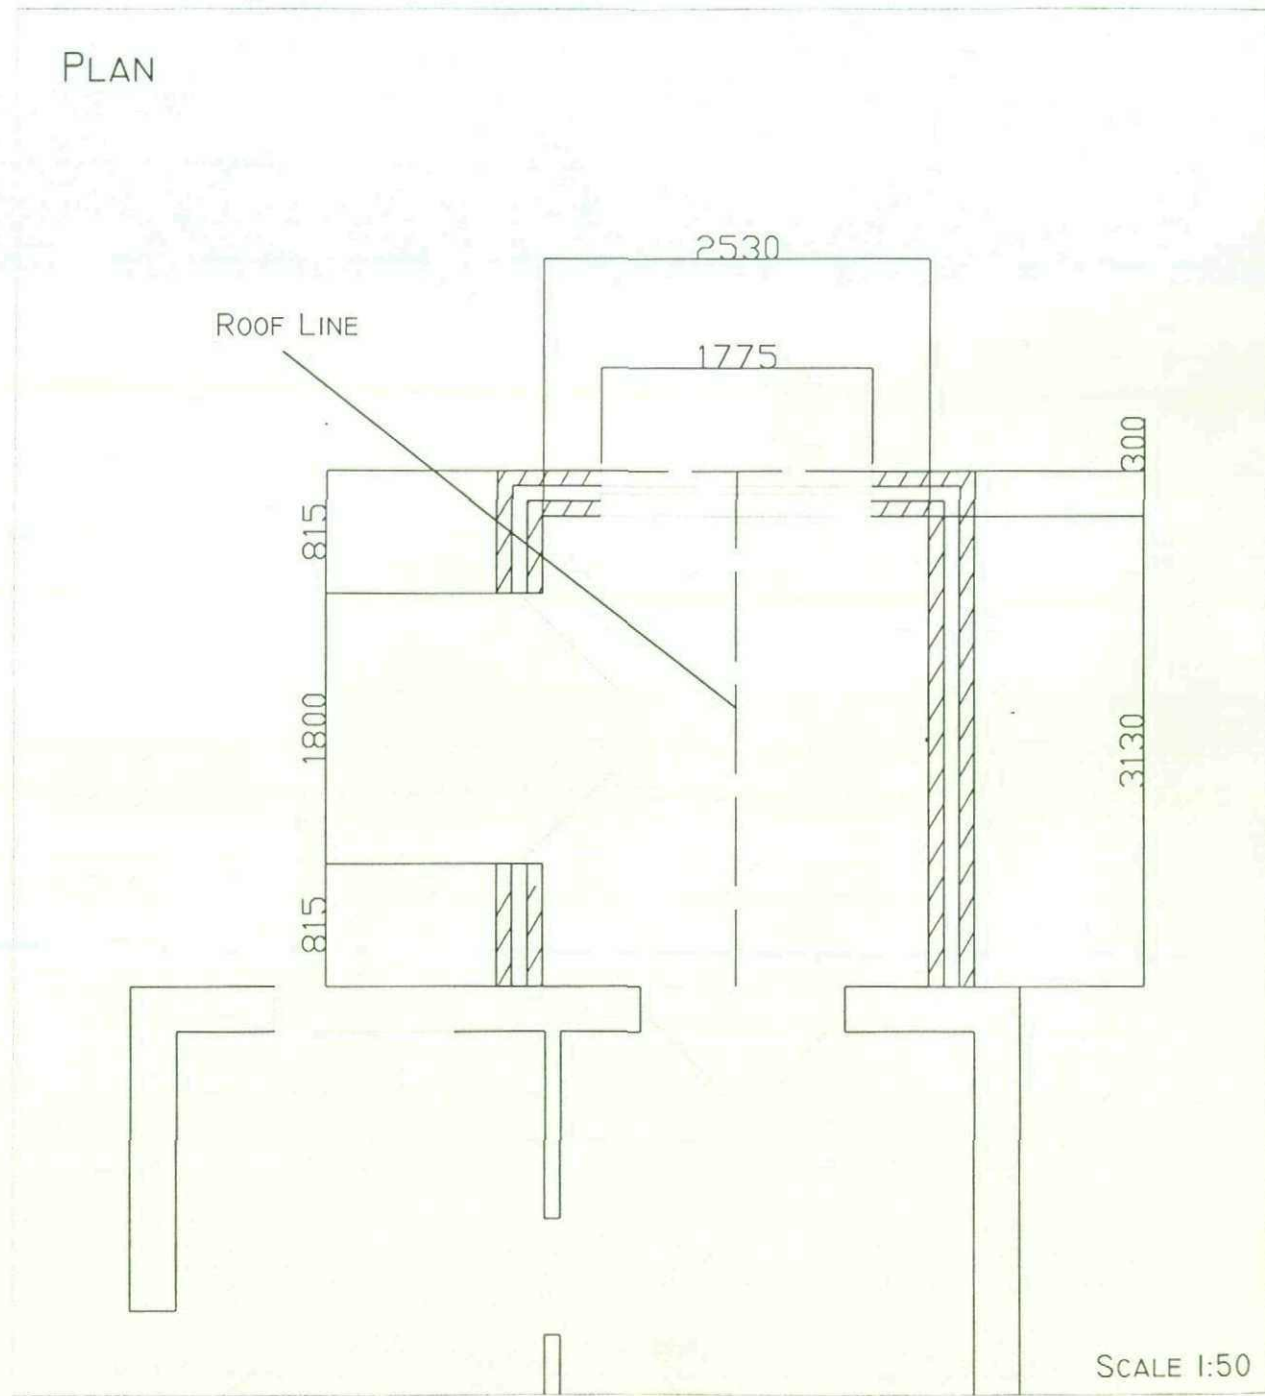

ROOF SECTION

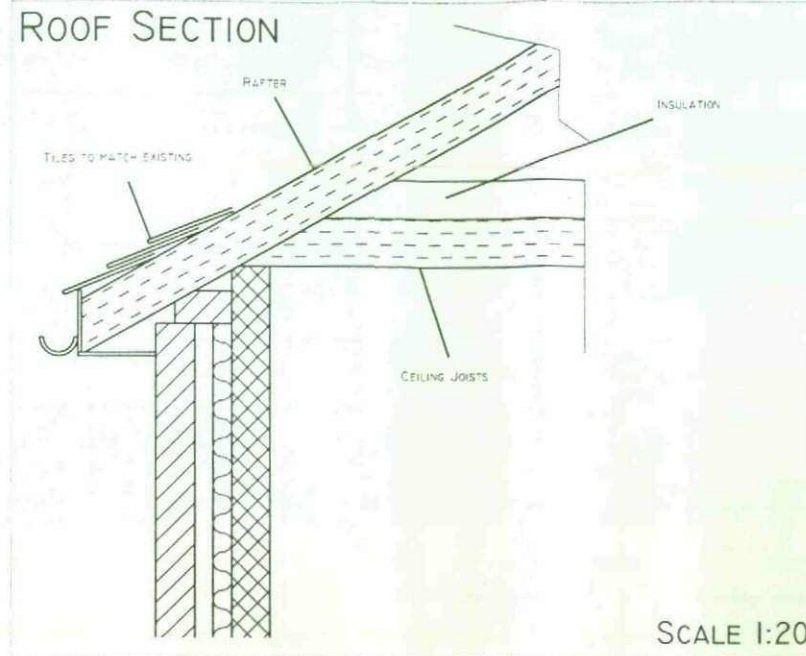

FLOOR SECTION

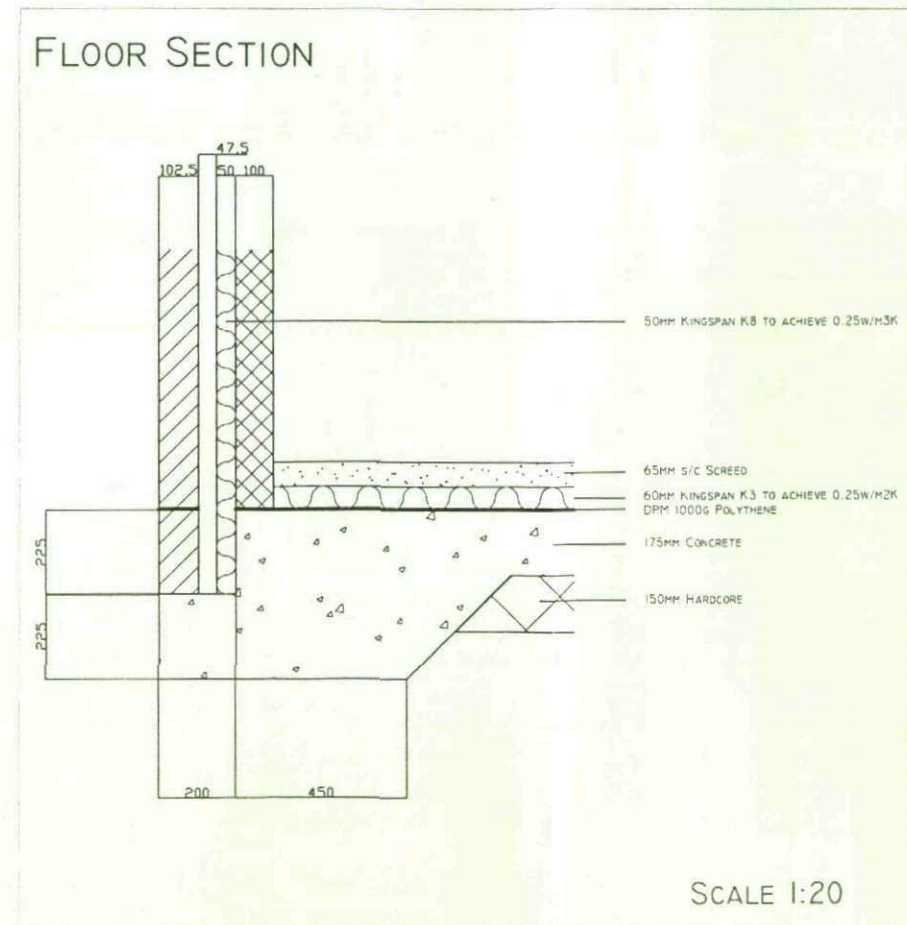

MR & MRS HOYLE
PROPOSED SINGLE STOREY
EXTENSION TO 14 MEDWAY CLOSE
PROPOSED LAYOUT