




Front Bedroom Window
(fixed window)

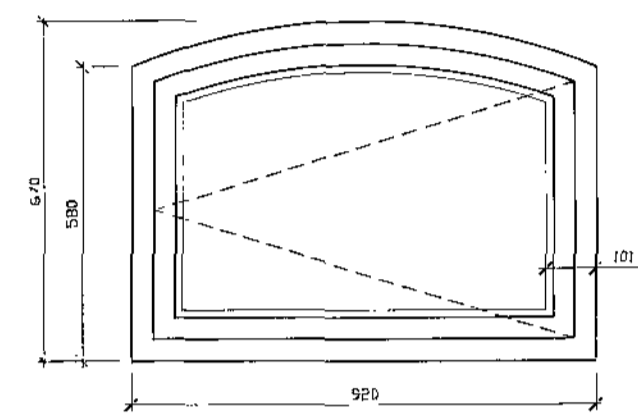


Bathroom Window
(opening window)

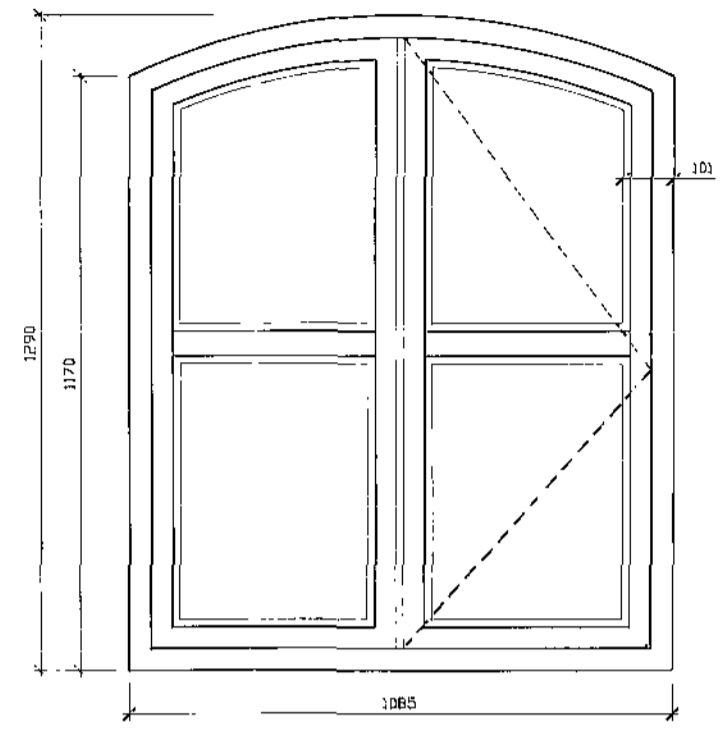


End Bedroom Window
(opening window on right)

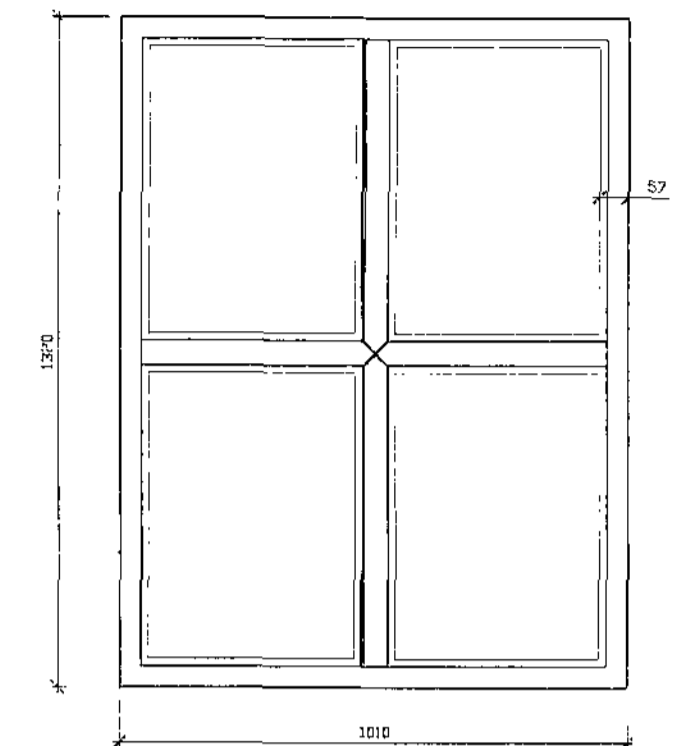


Dining Room Window
(fixed window)

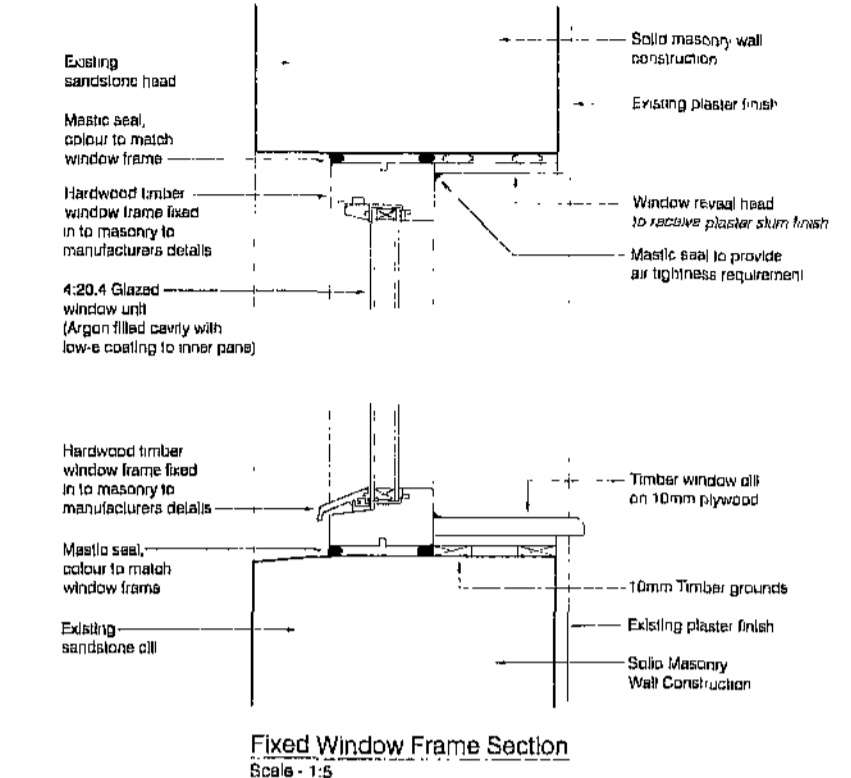


Fixed Window Frame Section
Scale - 1:5

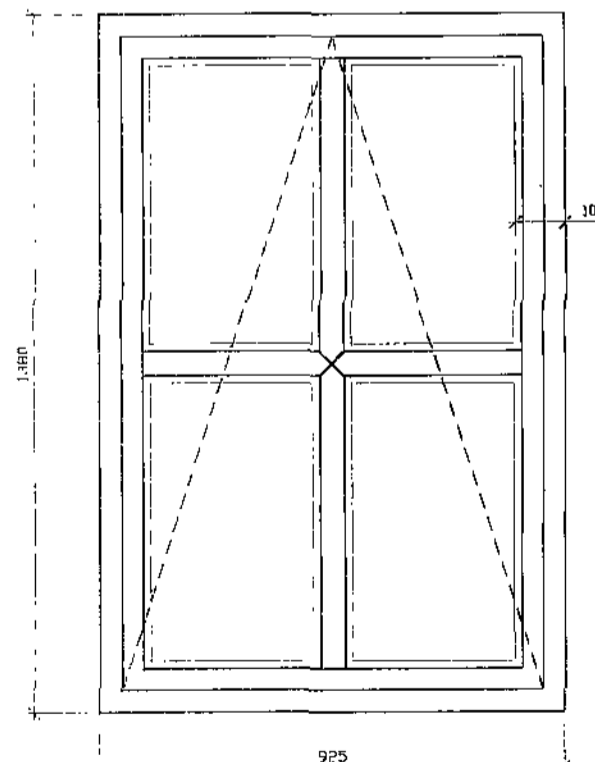

Lounge Window - facing road
(top hinged opening window)

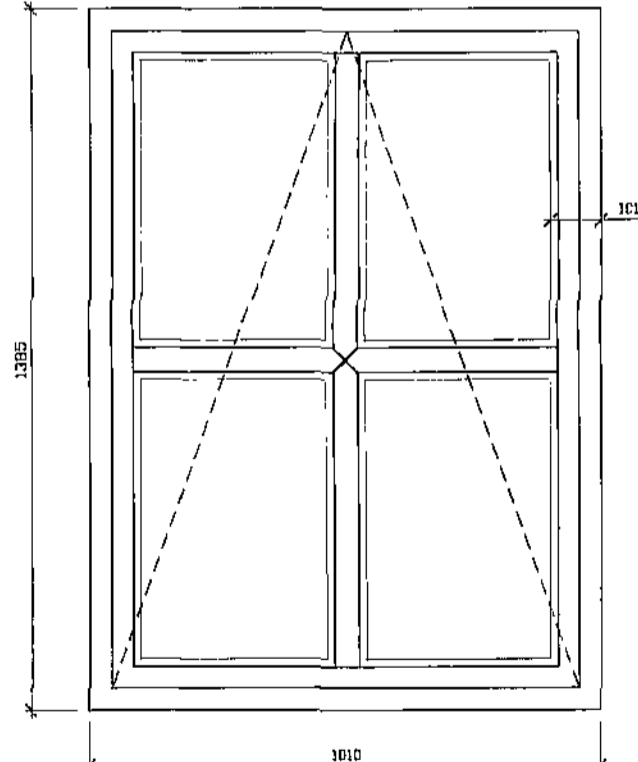


Lounge Window - facing garden
(top hinged opening window)

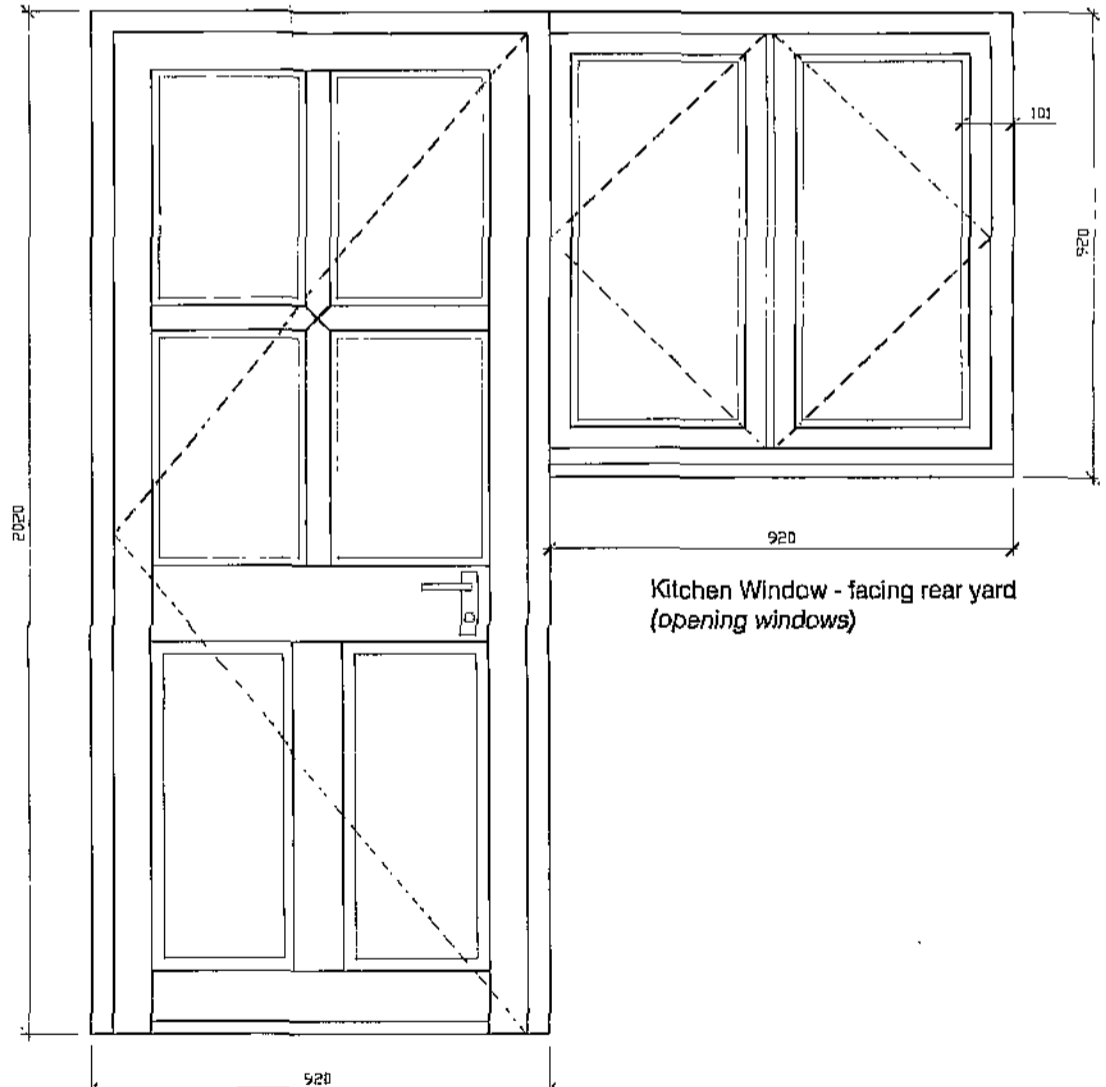

Kitchen Window - facing rear yard
(opening windows)

Back Door to Kitchen

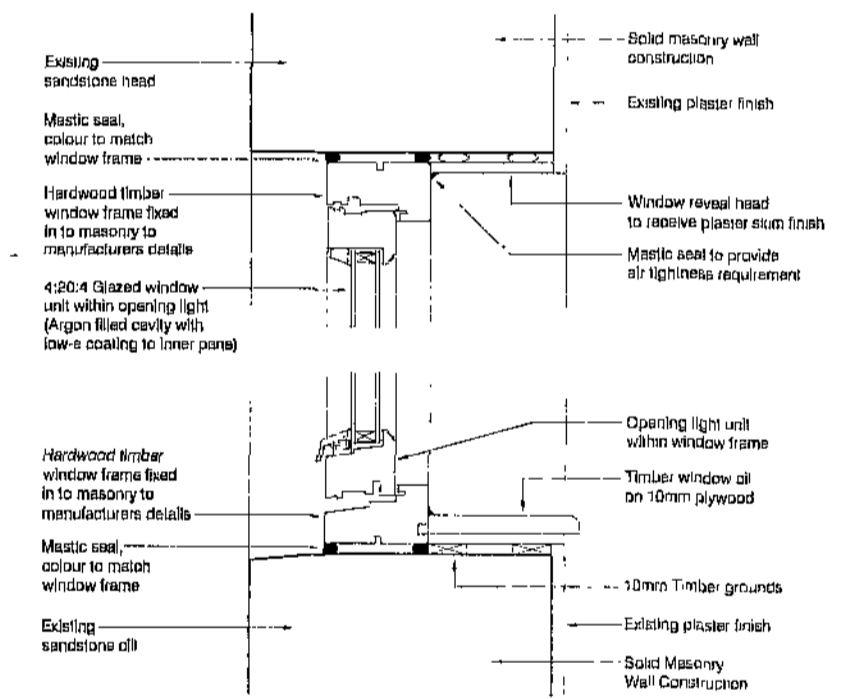

Opening Window Frame Section
Scale - 1:5

Window Specification
 Timber Frames, Mullions and Transoms:
 Mahogany Hardwood Timber to be sprayed stained. Colour - Light Oak
 Sealed Glazing Units:
 4mm outer pane with 20mm Argon filled cavity and 4mm inner pane (28mm C/A unit thickness, 4:20:4). Inner glass pane to be low emissivity coated

Air Tightness
 Contractor / Installer to ensure that all windows to be installed must be appropriately sealed to provide the necessary air tightness requirements in accordance with Part L1 of the Building Regulations

PLANNING

4 Park Drive
 Barnsley
 S75 3EW

RECEIVED
 21 JAN 2011
 CORPORATE MAIL ROOM

PROPOSED
 WINDOW ELEVATIONS
 SCALE - 1:10@A1
 D H 08.01.11
 Rev. -
 Drawing No. 2011 (2)-01